


NOTES:
Do not scale from this drawing
Check all dimensions on site.
Inform architect of any discrepancies
Cross-refer to all related documents

All subject to detailed design
and statutory consents.

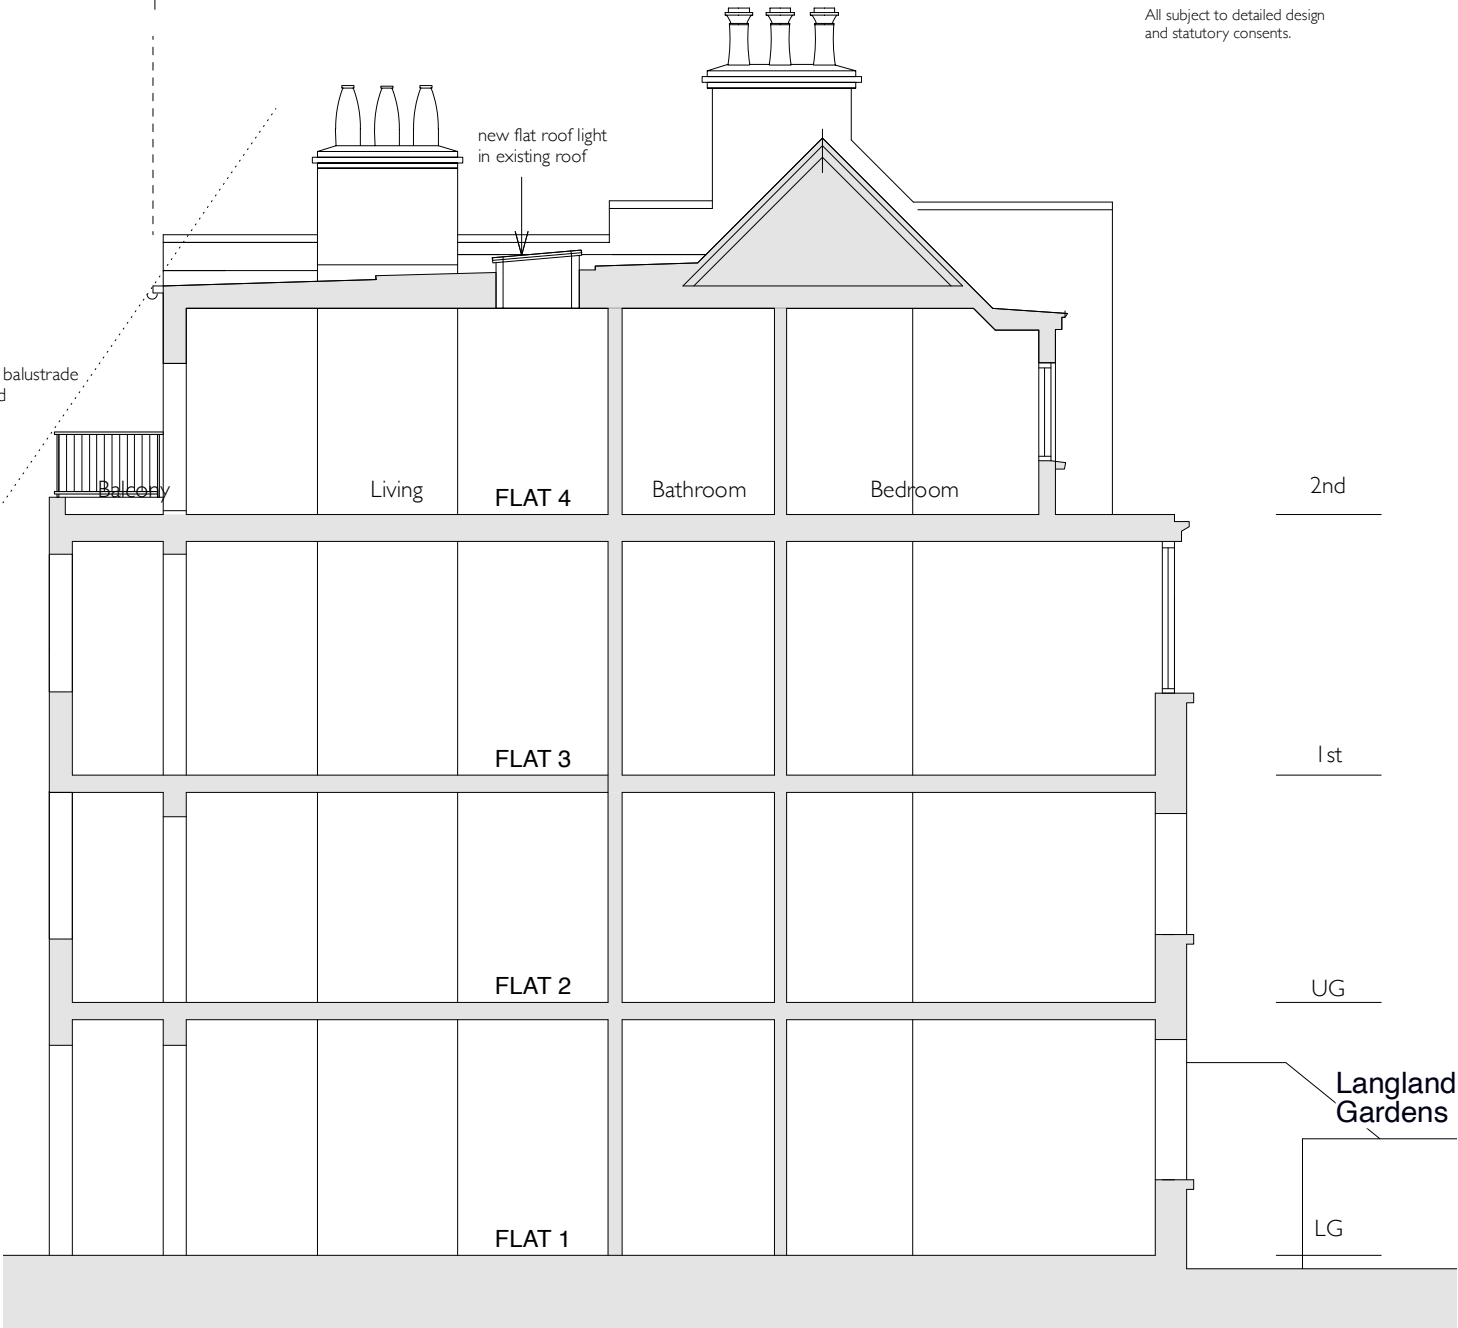

1 Existing Section AA
1:100

2 Proposed Section AA
1:100

SCALE BAR



(-) 19 06 23 For planning

Revision

Project

Flat 4
11 Langland Gardens
London NW3 6QD

Title

Section A-A
Existing and Proposed

No.

LAN/PL 55 Rev: -

Status

For Information

Scale

1:100 @ A3

Date

09/2022

Edward
Rutherford
Architect

www.edwardrutherford.co.uk