


LOCORUM & 47A Hampstead High Street London NW3 1QG tel: +44 208 1942220 email: hello@locorumand.com	Drawing Planting plan	Project 1 Oak Hill Park Mews London NW3 7LH	Drawing Number 750/01
	Date 2 June 2023	Drawn By Chooi-leng Tan	Scale 1:50
Notes		Built By	

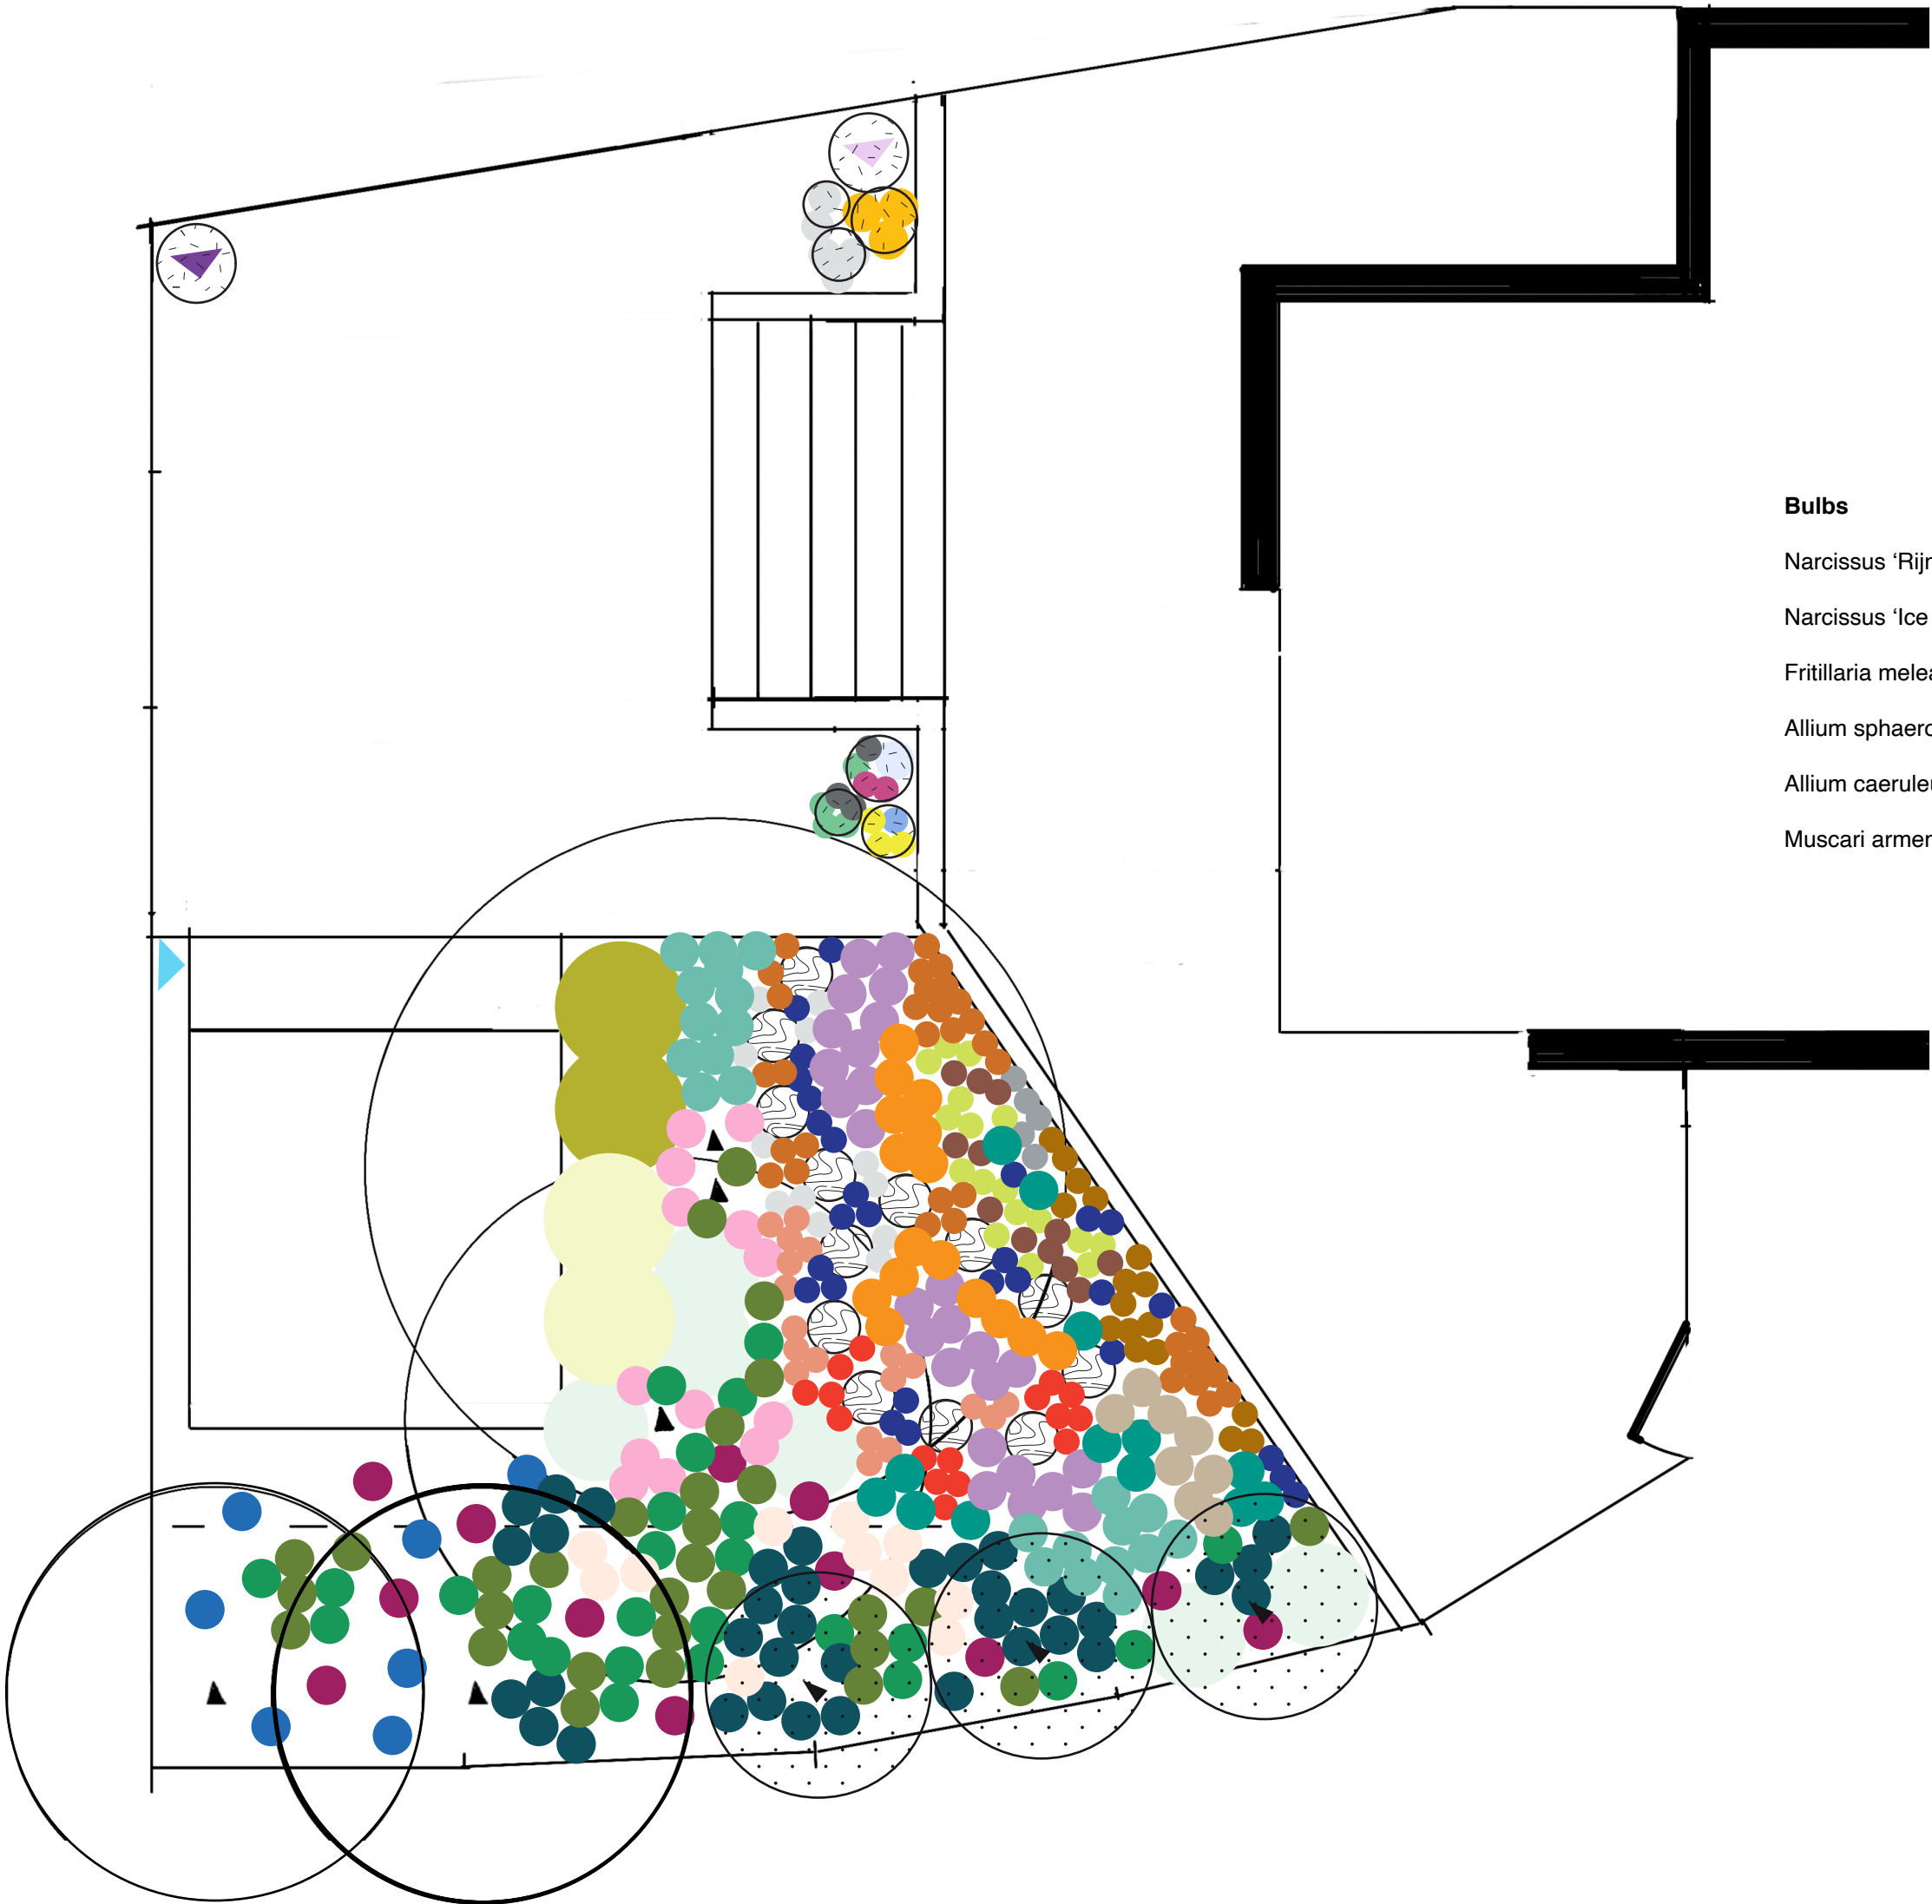

- Fruit**
- Strawberry (Vibrant, Elegance, Fenella)
 - Tomato 'Tumbling Tom'
- Climbers**
- Trachelospermum jasminoides
 - Rosa 'Claire Austin'
 - Rosa 'Bathsheba'
- Herbs**
- Rosmarinus officinalis 'Tuscan Blue' (rosemary)
 - Salvia officinalis (sage)
 - Ocimum basilicum (basil)
 - Allium schoenoprasum (chives)
 - Origanum vulgare (oregano)
 - Mentha suaveolens (mint)
 - Petroselinum crispum (parsley)
 - Thymus serpyllum (thyme)
- Bulbs**
- Narcissus 'Rijnveld's Early Sensation' x250
 - Narcissus 'Ice Follies' x250
 - Fritillaria meleagris x250
 - Allium sphaerocephalon x200
 - Allium caeruleum x250
 - Muscari armeniacum x1000
- Lavandula stoechas
 - Woodwardia fimbriata
 - Asplenium scolopendrium
 - Adiantum venustum
 - Blechnum spicant
 - Matteuccia struthiopteris
 - Geum 'Mai Tai'
 - Rudbeckia fulgida 'Goldsturm'
 - Anemone x hybrida 'Königin Charlotte'
 - Iris sibirica 'Perry's Blue'
 - Iris sibirica 'Butter and Sugar'
 - Euphorbia amygdaloides var robbiae
 - Hydrangea arborescens 'Annabelle'
 - Hydrangea macrophylla 'Blaumeise'
 - Tiarella 'Spring Symphony'
 - Sedum sexangulare
 - Vinca minor
 - Primula vulgaris
 - Primula viallii
 - Verbascum 'Clementine'
 - Erigeron karvinskianus 'Profusion'
- Prunus 'Amanogawa' or Betula utilis jacquemontii 'Snow Queen' or Amelanchier lamarckii
 - existing trees
 - stepping stones
 - pots