


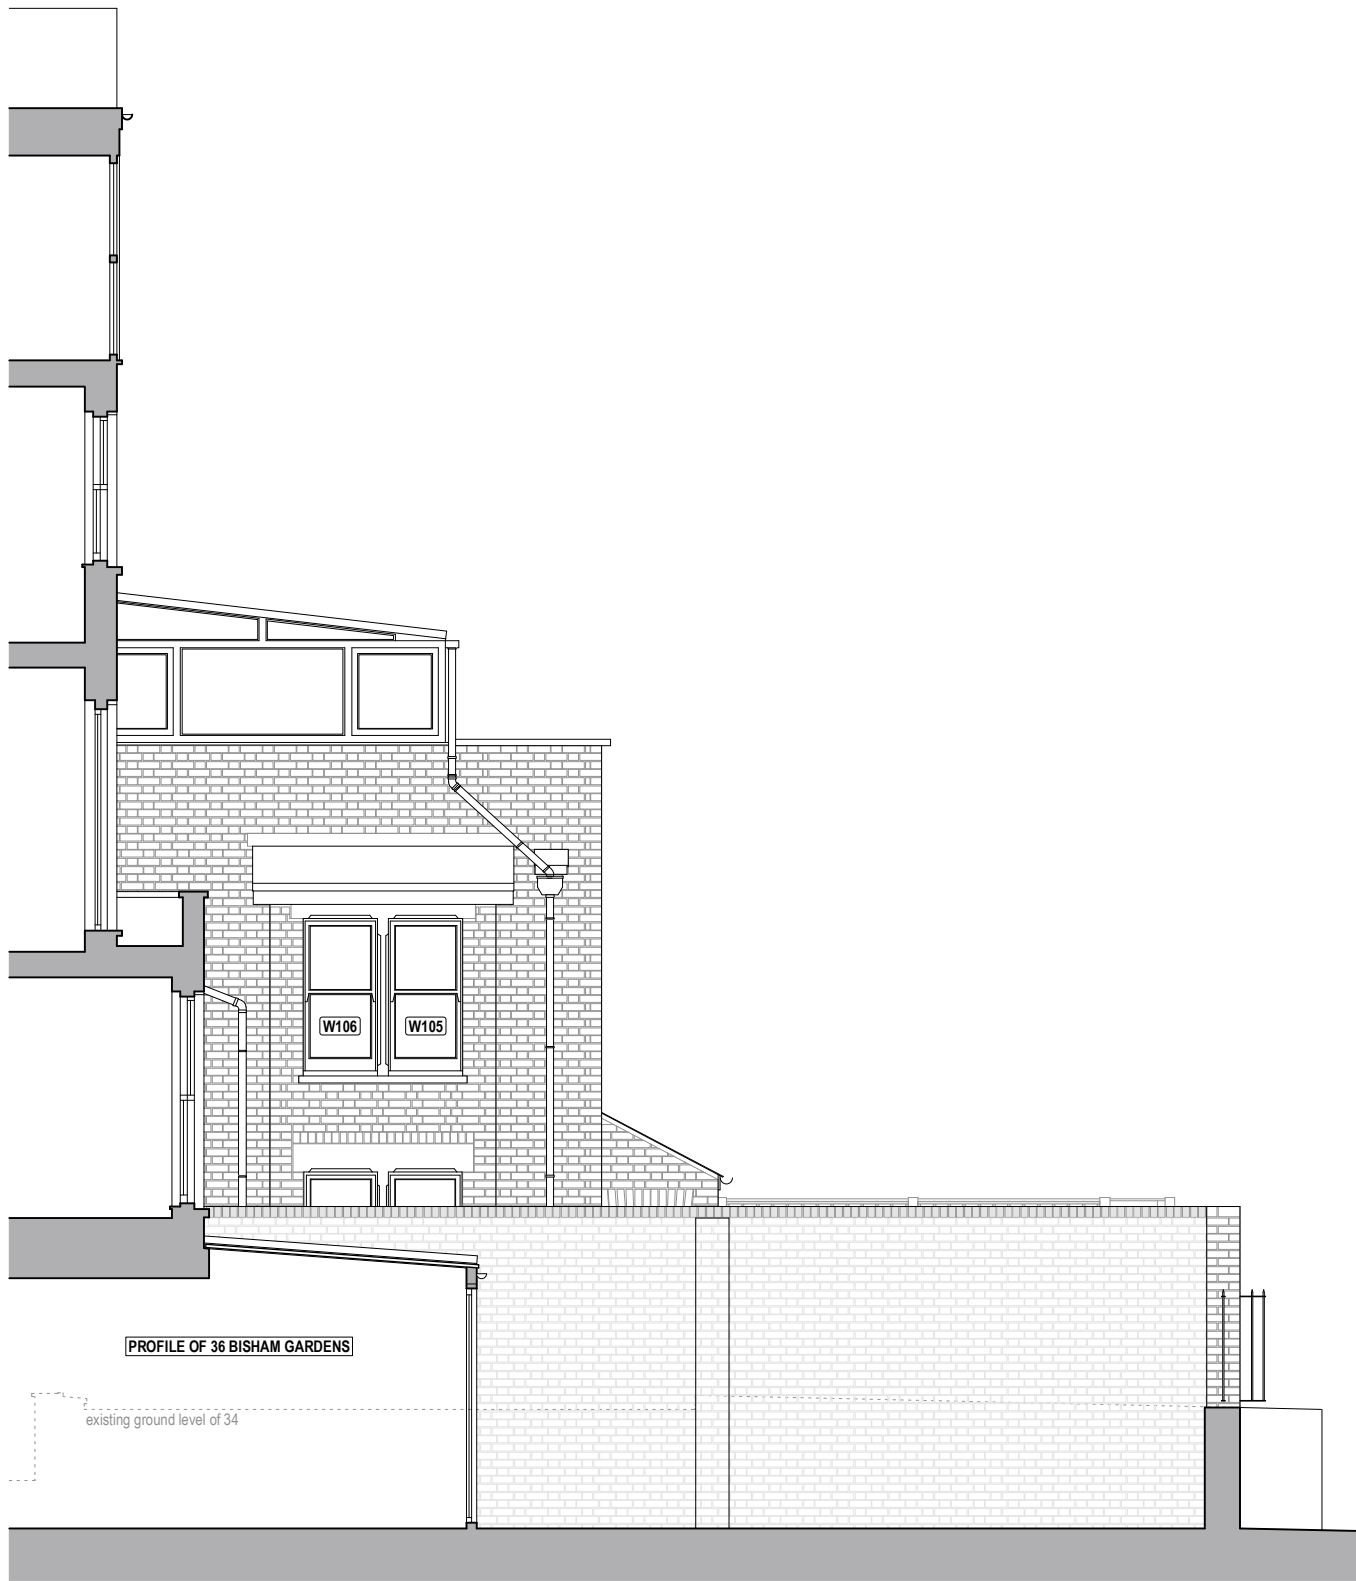

0m 1m 2m 3m 4m 5m

19 BATCLIFFE DRIVE
FAR HEADINGLEY
LEEDS
LS6 3DB
M:07760 254610
E:RUS@RUSSELLHUNTARCHITECTS.CO.UK

RUSSELL HUNT ARCHITECTS

REV		NOTE	DATE	BY		
CLIENT						
Rose Larter						
PROJECT						
34 Bisham Gardens, Highgate Village, London, N6 6DD						
TITLE						
Existing Side Elevation (West)						
PROJECT NO	DRAWING NO	SCALE	DATE	STATUS	DRAWN	CHECKED
2207	L(-4)02	1:75@A3	April 2023	Survey	Rus	