


REV DATE BY DESCRIPTION

KEY PLAN

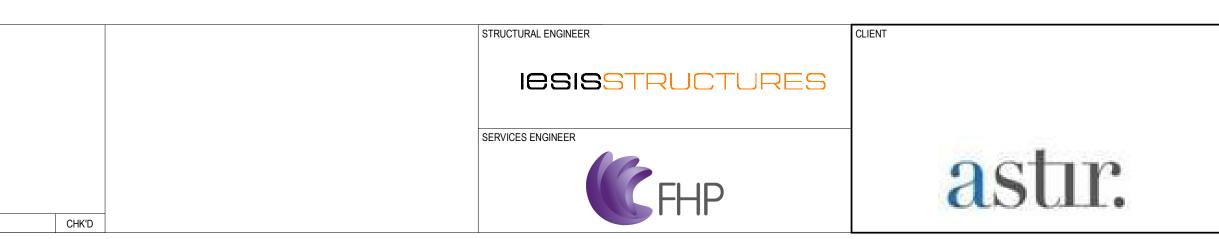

PROJECT		DRAWING TITLE							
WEST END LANE		EAST BLOCK							
156 West End Lane West Hampsted London NW6 1SD		General Arrangement Plan							
		Level 01							
		Scale 1:100@A1							
ARCHITECT		1			5				10M
	LONDON STUDIO 10 Eastbourne Terrace London W2 6LG	INTERNAL JOB NO	ISSUE DATE	STAT	US		D	RAWN BY	CHECKED BY
		C340WPN	JUNE 202	1			A	Author	Checker
	United Kingdom	PROJECT NUMBER	ROLE ORIGINATOR	TYPE	SERIES	LEVEL	NUMBER	REVISIO	N
CHAPMAN TAYLOR GLOBAL ARCHITECTS & MASTERPLANNERS	T +44 (0)20 7371 3000 E london@chapmantaylor.com www.chapmantaylor.com	0001	A CTA	SKE	98	01	5572	P()1