


45KINGSTOWN STREET LONDON NW1 8JP

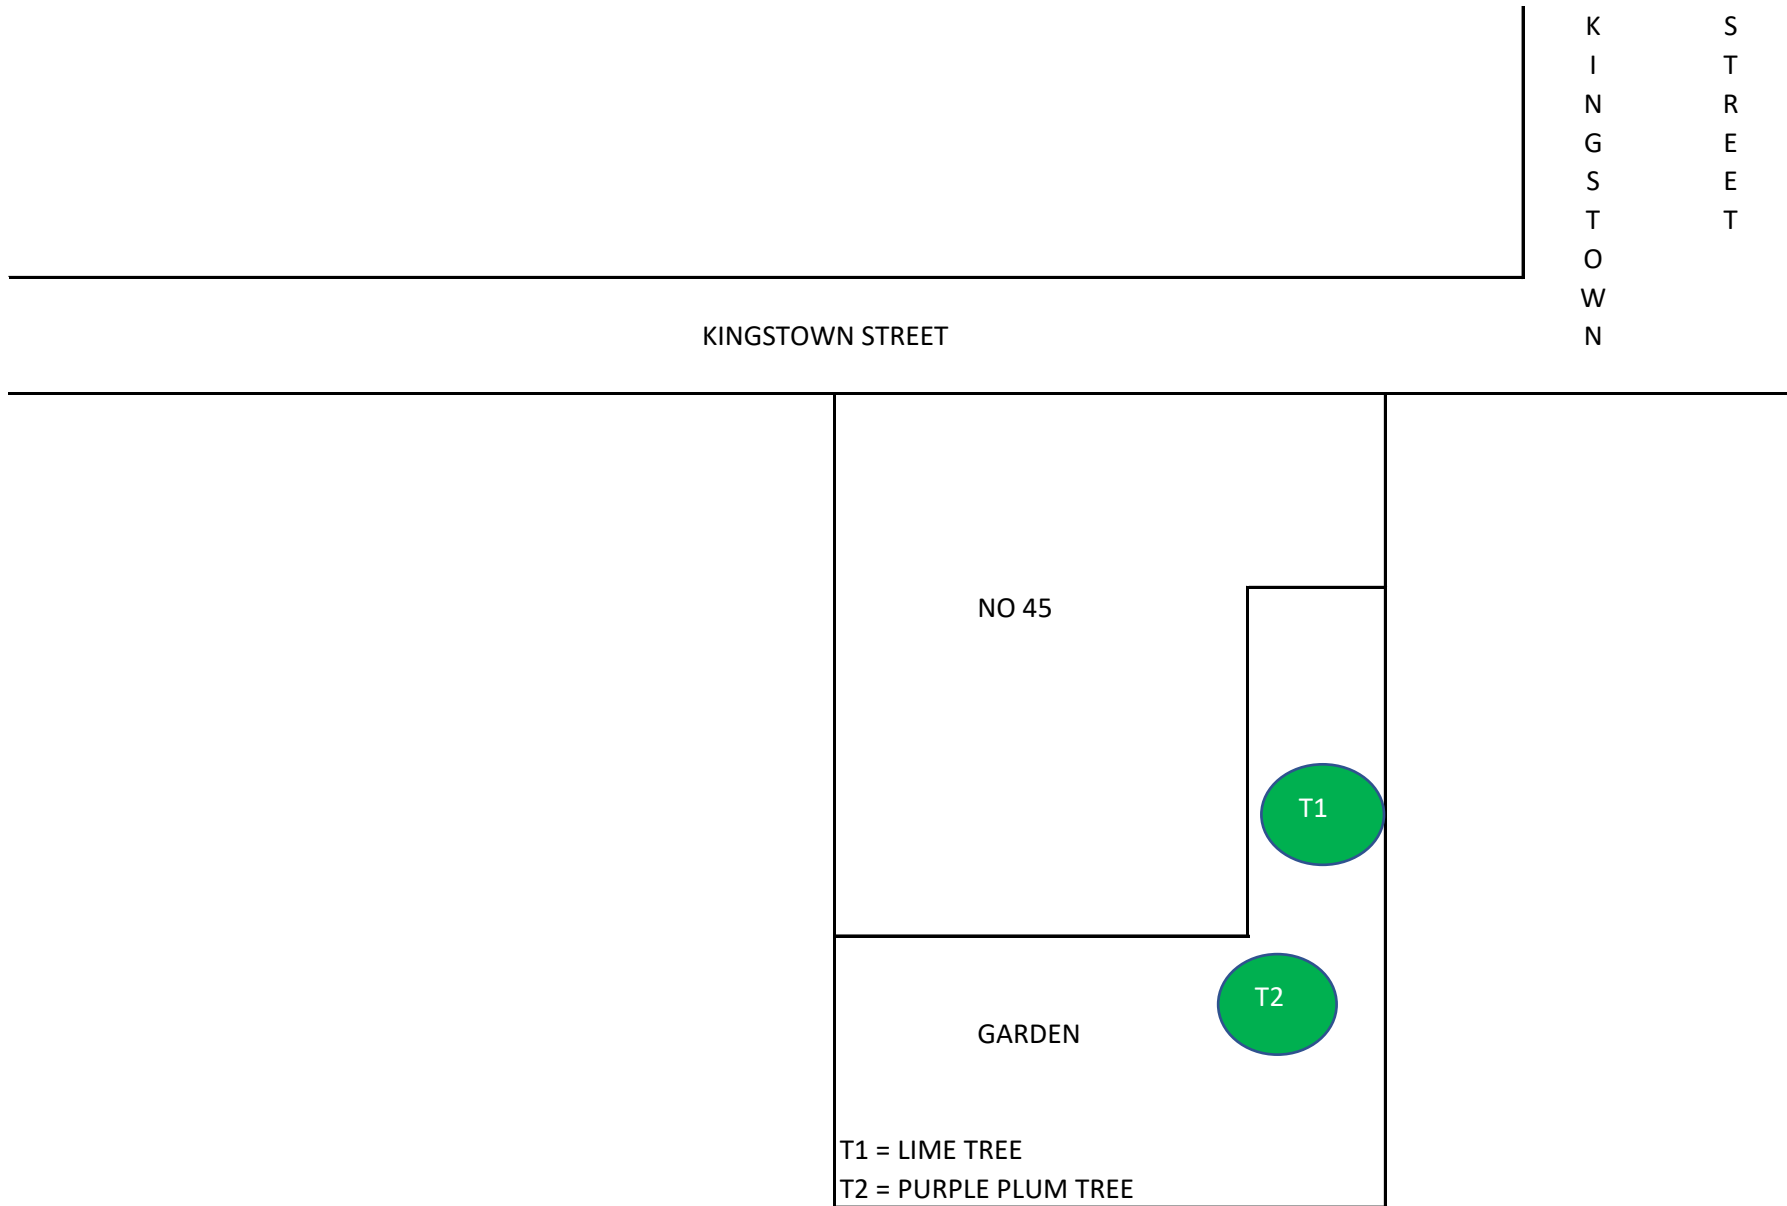

T1 = TO FELL 1 X LIME TREE (TREE HAS OUTGROWN LOCATION)
T2 = TO FELL 1 X PURPLE PLUM TREE (TREE IS DAMAGING WALL)