

PLANNING

NOTE  
Do not scale from this drawing. All dimensions and levels must be checked and verified on site by contractor, specialist, manufacturer prior to commencement of work and discrepancies must be reported to Architecture Design Practice Ltd in writing before proceeding.

The design materials, specification are copyright protected and must not be copied or transmitted without our prior written permission. Copyright infringements shall be legally enforced and pursued.

Client is responsible for all aspects relating to the Party Wall etc. Act 1996.


Contractor is responsible for all aspects relating to CDM Regulations.

Works should not commence before a 'Building Control' approval is received. Client bears full responsibility for alterations due to commencement of works prior to approval. This drawing is intended to illustrate the proposal only and cannot be used for construction purposes without further information.

PRIMROSE HILL TUNNELS



KING HENRY'S ROAD

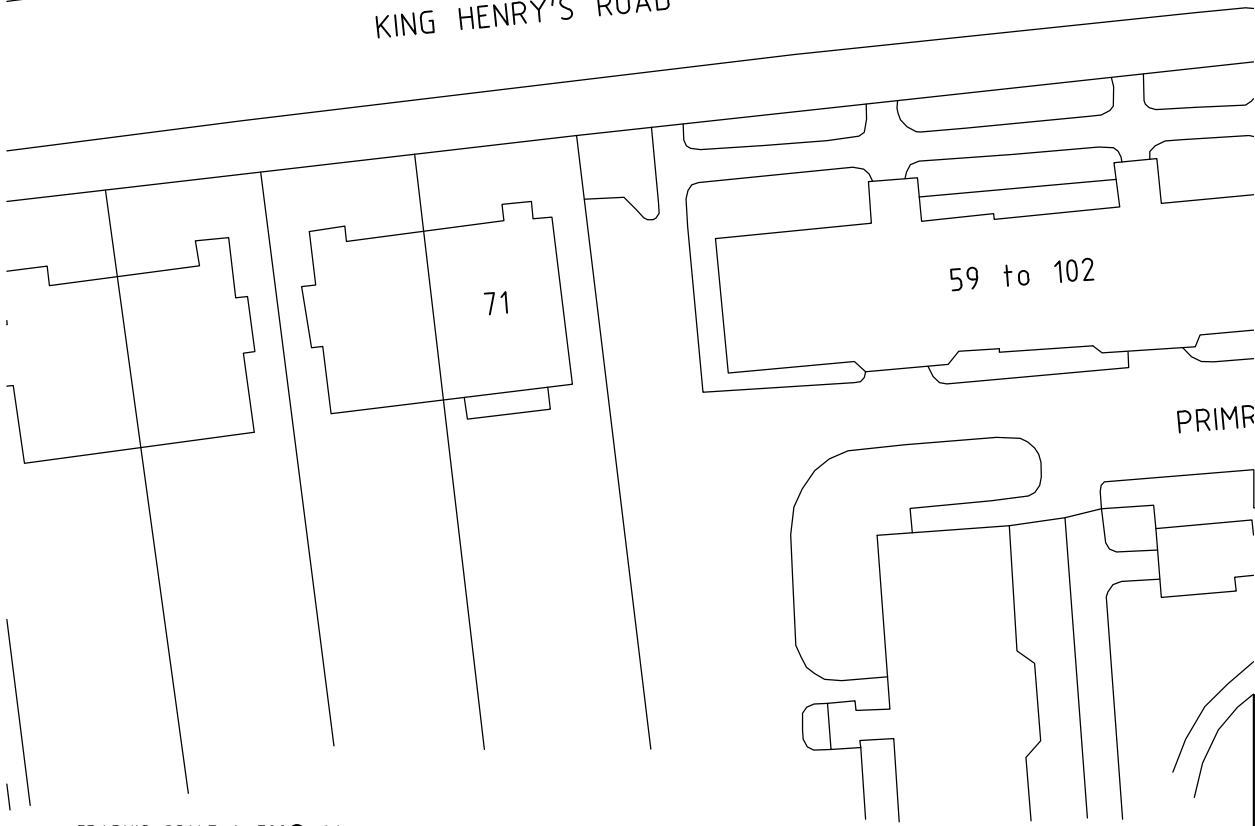


PRIMR

A	PLANNING	JUN '23
REF	REVISION	DATE

Architecture & Design  
**PRACTICE**  
TROON COTTAGES  
STAINES ROAD  
FELTHAM  
TW14 9HF  
T 020 8061 9976  
E info@ad-p.co.uk  
Architecture & Design  
**PRACTICE**

PROJECT  
56A KING HENRY'S  
ROAD, PRIMROSE HILL  
LONDON, NW3 3RP  
DRAWING TITLE  
BLOCK PLAN  
SCALE  
1:500 @ A4  
DRAWING No  
56aKHR-300-02A  
DATE  
JUN '23

GRAPHIC SCALE 1: 500@ A4

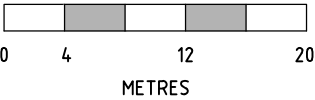

blue hatched fill indicates area of  
proposed additional storey at 3rd  
floor level on existing dwellinghouse.