



A Level_15.3 Plant	▽ FFL 86.975 m
A Level_15.2 Parapet	▽ FFL 85.406 m
A Level_15.1 Roof	▽ FFL 84.225 m
A Level_14	▽ FFL 80.550 m
A Level_13	▽ FFL 77.400 m
A Level_12	▽ FFL 74.250 m
A Level_11	▽ FFL 71.100 m
A Level_10	▽ FFL 67.950 m
A Level_09	▽ FFL 64.800 m
A Level_08	▽ FFL 61.650 m
A Level_07	▽ FFL 58.500 m
A Level_06	▽ FFL 55.350 m
A Level_05	▽ FFL 52.200 m
A Level_04	▽ FFL 49.050 m
A Level_03	▽ FFL 45.900 m
A Level_02 1/110	▽ FFL 42.750 m
A Level_01	▽ FFL 38.450 m
A Level_02	▽ FFL 34.500 m
A Level_C	▽ FFL 31.500 m
A Level_B1	▽ FFL 28.200 m

Notes

This drawing is copyright Piercy&Company. Do not scale from this drawing. All dimensions and levels to be checked on site by the contractor and such dimensions to be his responsibility. Report all drawing errors, omissions and discrepancies to the architect.

DISCLAIMER


This document may be issued in an editable digital CAD format to enable others to use it as background information to make alterations and/or additions. In that instance the file will be accompanied by a PDF version as a record of the original file. It is for those parties making such alterations and/or additions to ensure that they make use of current background information.

Piercy&Company accepts no liability for either: any such alterations and/or additions to the background information by others; or any other changes made by others to the architectural content of the background information itself.

Drawing to be read in conjunction with all other design team information.

KEY

- 1 Bed MH
- 1 Bed
- 2 Bed
- 3 Bed
- Retail A1/A3
- Office
- Workshops
- Concierge / Lobby / Residents Facilities
- Circulation
- Studio
- Gym
- Pool
- Gym Facilities
- Cinema
- Refuse / Bike store
- Plant

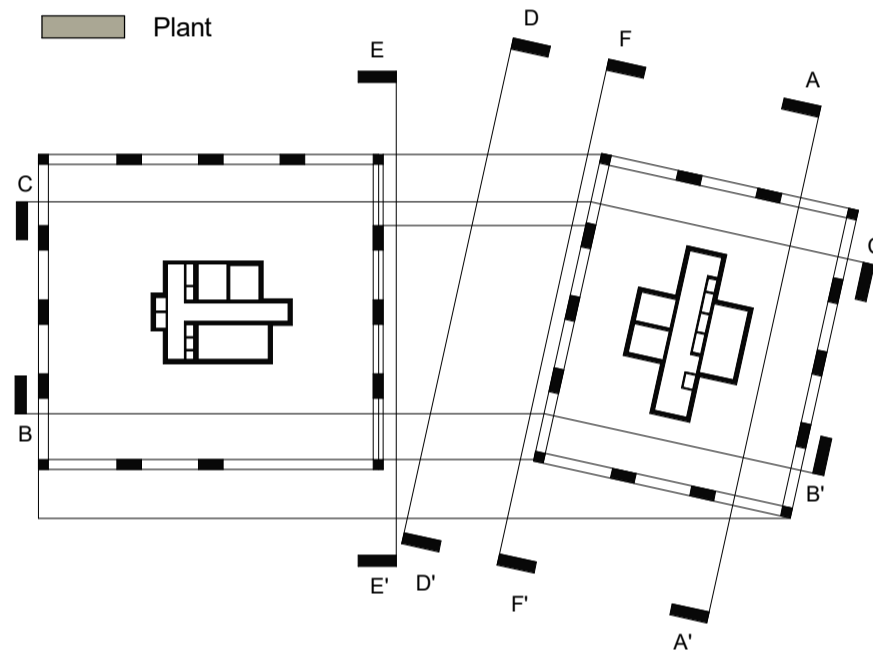

P03	03.04.23	Update to Spandrel Panel
P02	06.09.22	N/A
P01	10.07.20	Planning
Rev	Date	Description



CGYA0 Camden Goods Yard

Client
St George West London Limited 

Date of First Issue 05/05/20 Scale As indicated at A1

Drawing Title
Block A - Section F-F

Drawn AH LM MS Checked AH Approved SP

Drawing Status
PLANNING

Project	DISC	BLOCK	LEVEL	SERIES	Dwg No.	Rev.
13508	AR	A1_2	LXX	05	156	P03

The Centro Building
39 Plender Street
LONDON NW1 0DT
Telephone
+44 (0)207 4249611

info@piercyandco.com
www.piercyandco.com

Piercy&Company