


**1 Proposed Section 3**  
Scale: 1:100 @ A3

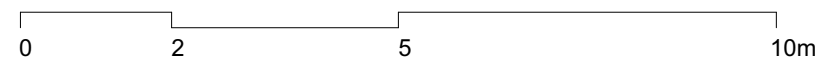

**Studio Jake Lai**  
Studio Jake Lai Limited  
6 St Peter's Street  
AL1 3LF  
www.StudioJL.co.uk

Revisions

21.04.2024	- Issued for Planning Application
25.05.2024	- Issued for Planning Application

Project Address:  
6B Belsize Park Gardens, NW3 4LD

Client / Employer:  
Private Client

Drawing No. + Drawing Title:  
201  
Proposed Section 3

Scale: 1:100 @ A3	Date Created: 10.10.2022
----------------------	-----------------------------

Revision: P2	
-----------------	--

DO NOT SCALE FROM DRAWING. ALL DIMENSIONS TO BE CHECKED ON SITE. REPORT OMISSIONS AND DISCREPANCIES TO THE DESIGNER IMMEDIATELY.