



Do not scale off this drawing. All dimensions to be checked on site prior to manufacture and construction. This drawing is the property of Just-H Architects and should not be reproduced without permission. All discrepancies to be brought to the attention of the architect immediately. This drawing to be read in conjunction with the specification / bill of quantities and related drawings.


REVISION			
A	FIRST ISSUE	17.08.22	HK
B	ROAD CAMBER UPDATED	22.08.22	HK
C	UPDATED WITH DIMS AS PER HS1 FEEDBACK	28.04.23	HK

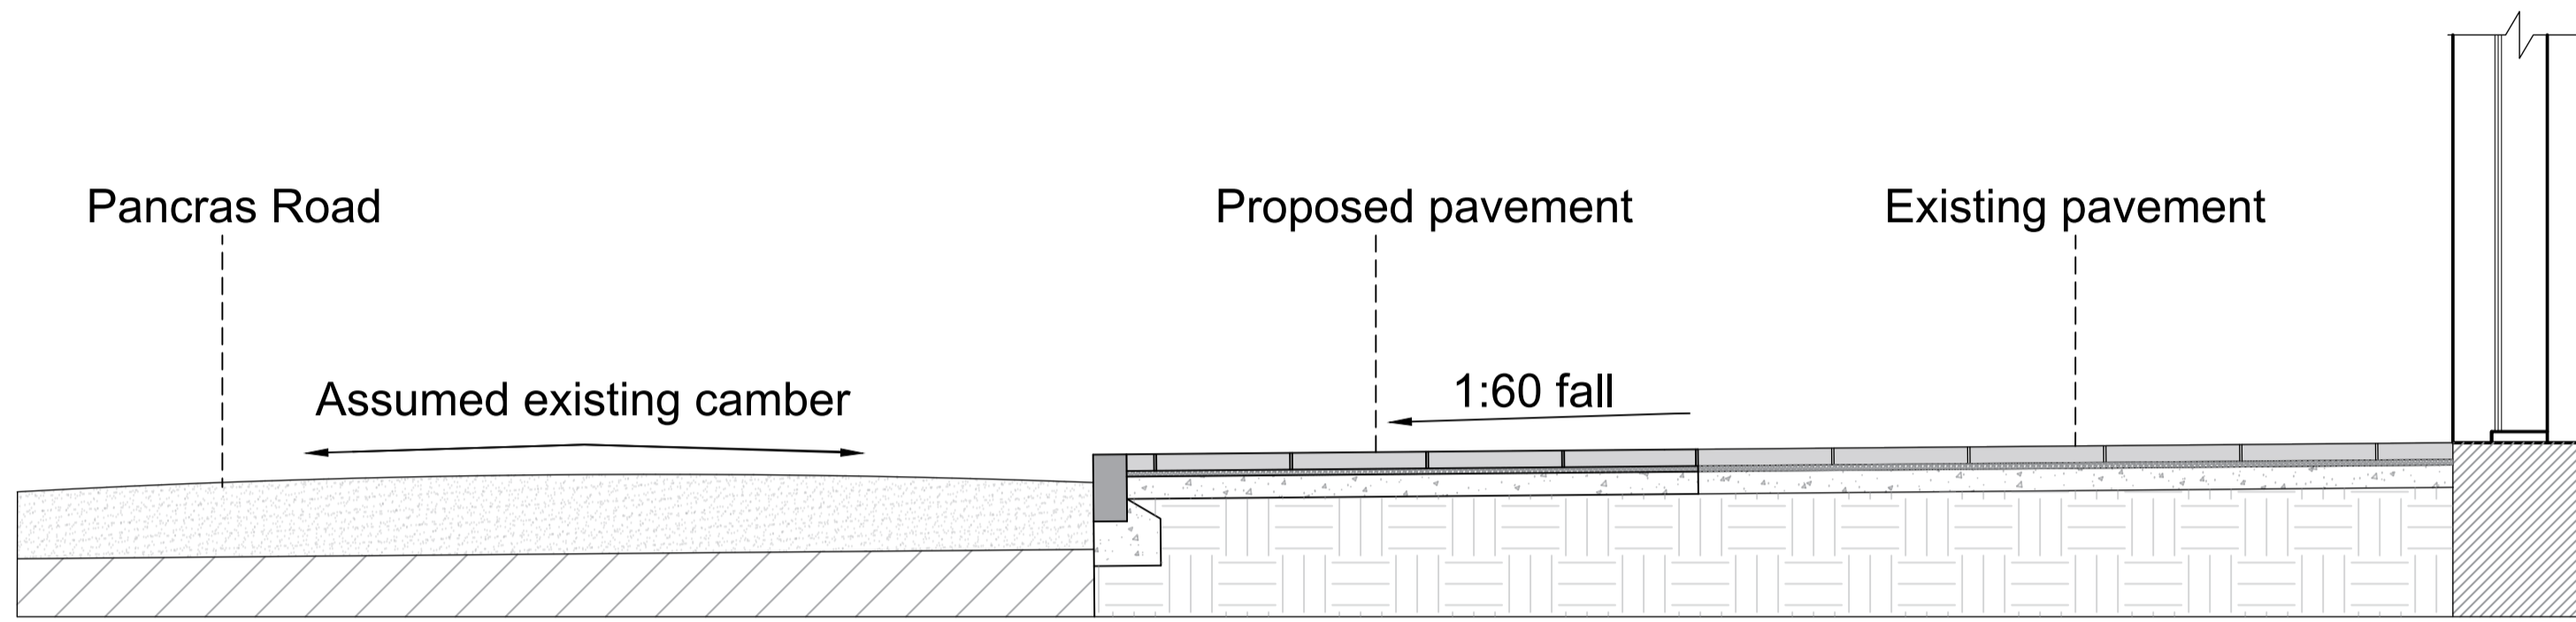

PROPOSED PAVEMENT ELEVATION

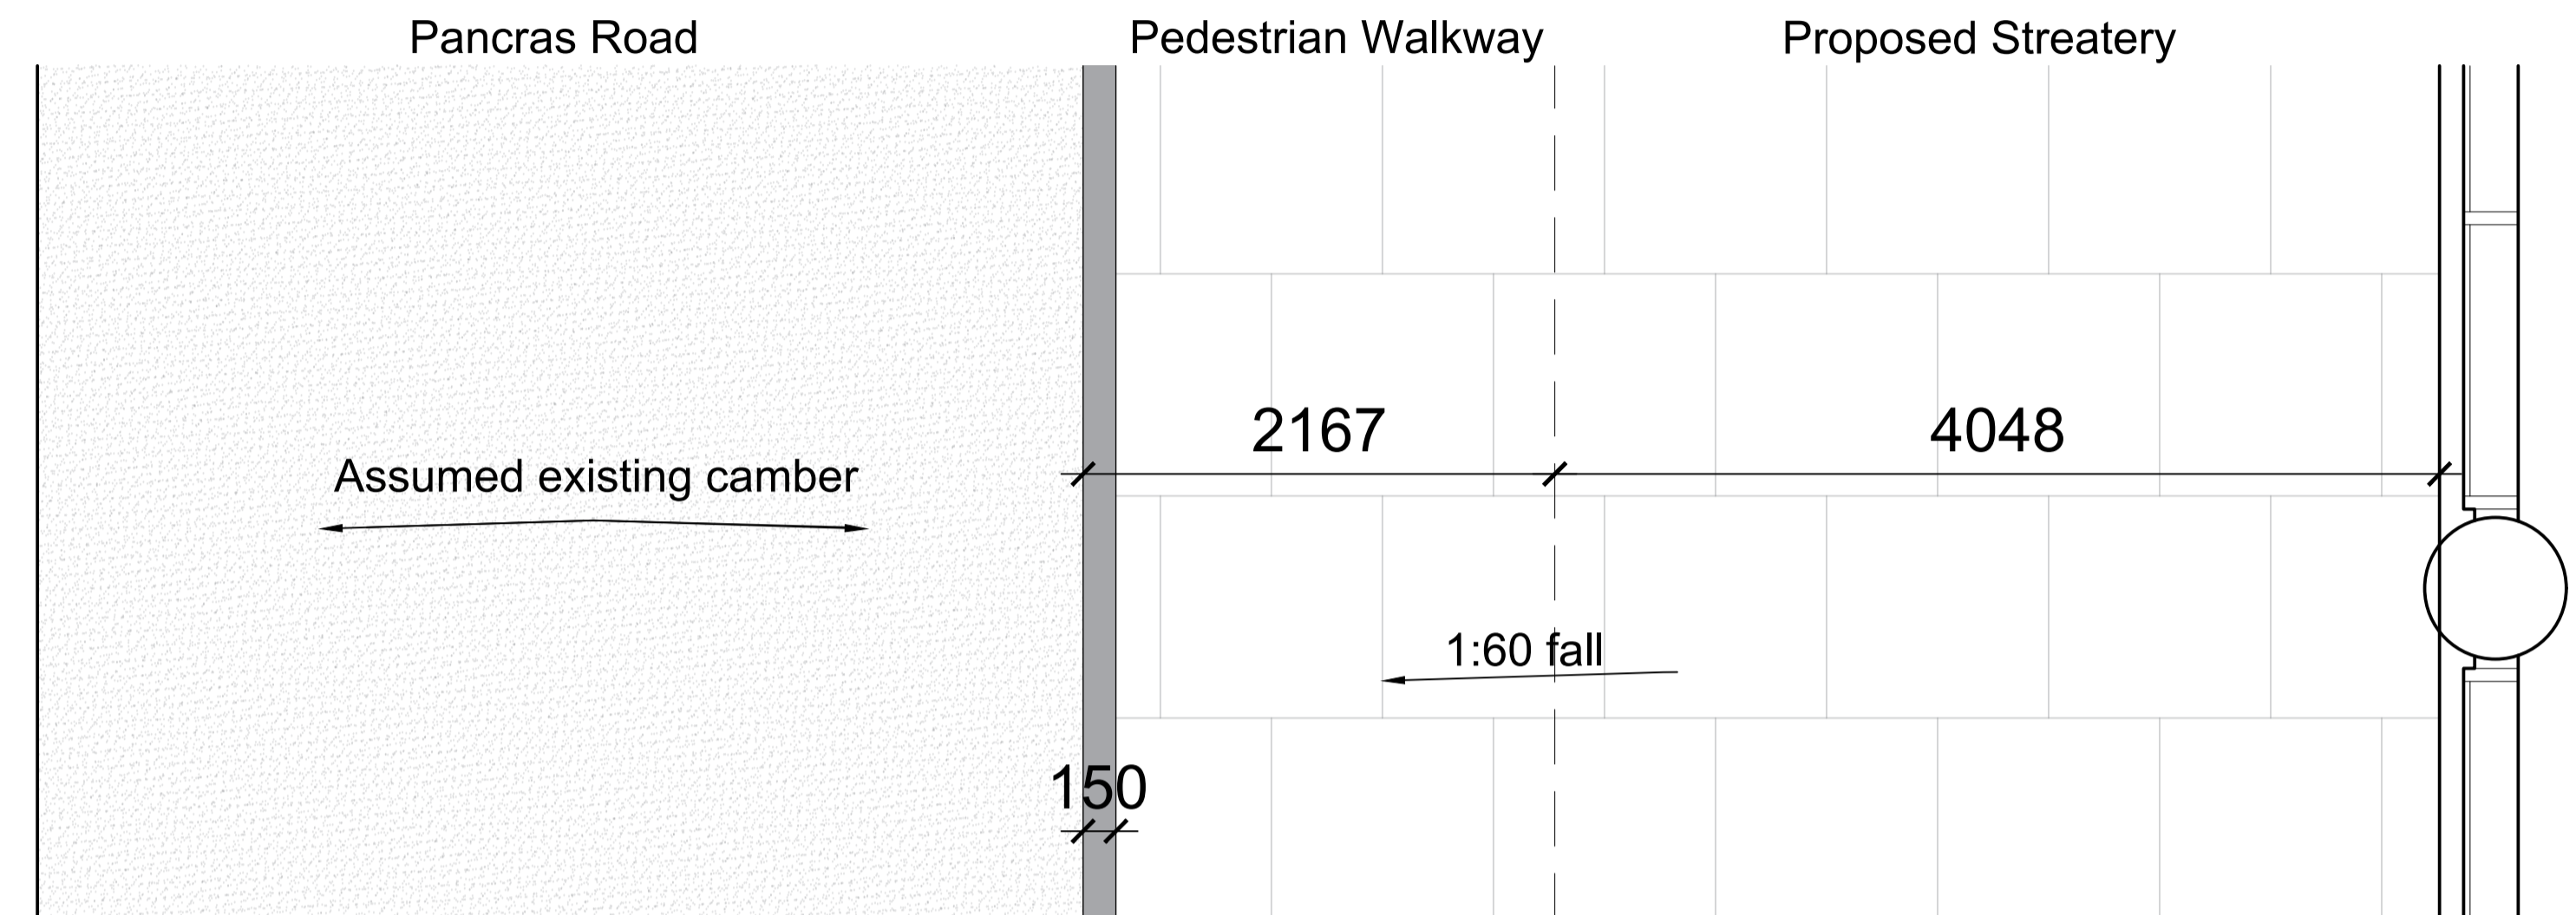


PROPOSED PAVEMENT PLAN

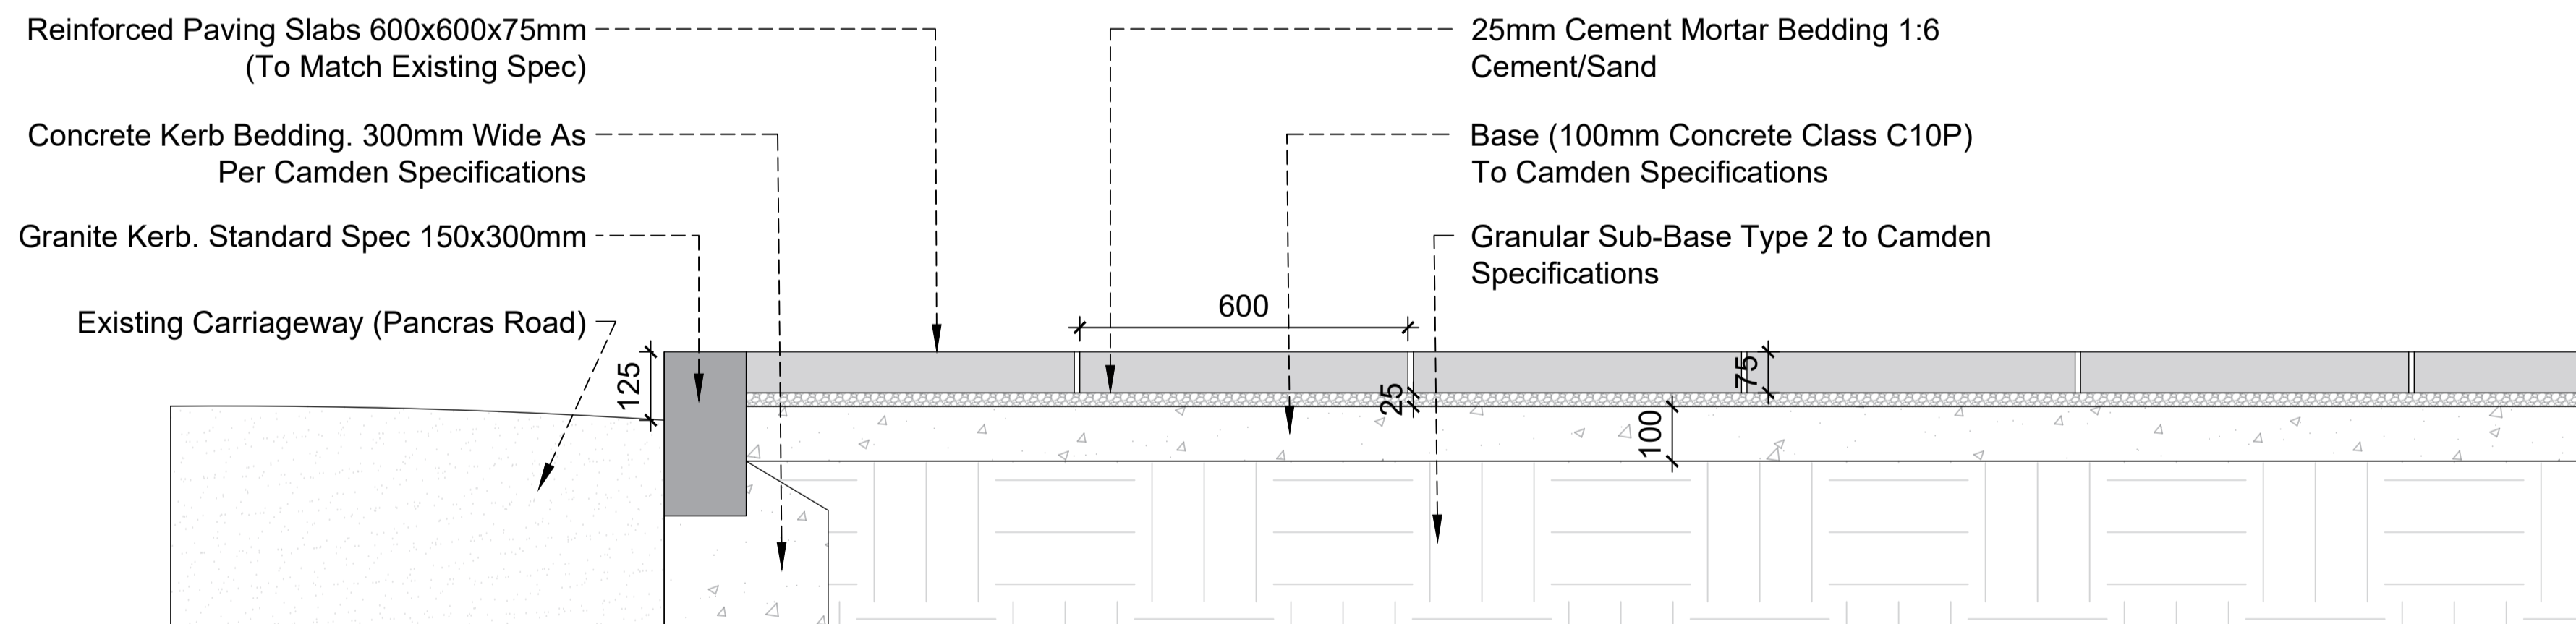

CONCRETE PAVING SLAB DETAIL 1:10

Reinforced paving slabs to be laid on all major commercial streets for aesthetic improvements as per Camden Footway Details 3.00

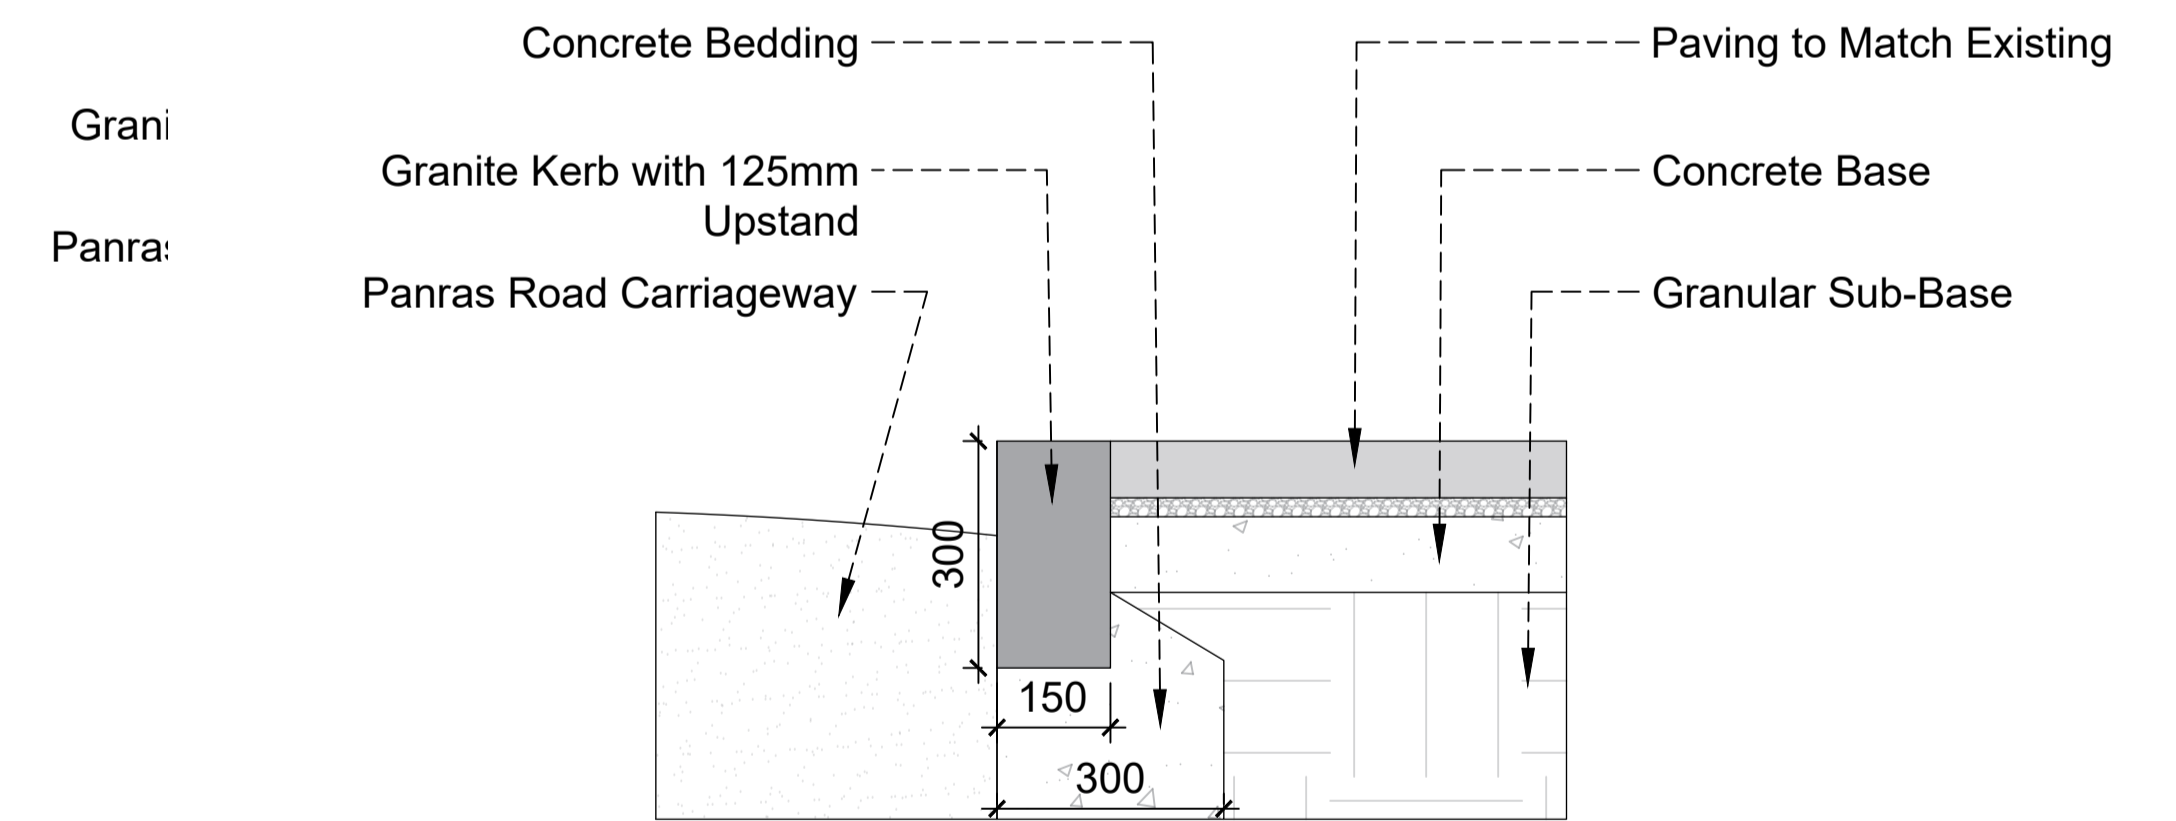

GRANITE KERB DETAIL 1:10

Existing granite kerbs to be matched on proposal with standard 125mm upstand as per Camden Footway Details 3.00 Spec

JD WETHERSPOON	client
THE BARREL VAULT, ST PANCRAS LONDON, N1C 4QP	project
PROPOSED PAVEMENT LAYOUT	title
JDW116	job No.
AD.02	dwg No.
AS INDICATED @ A1	scale
HK	drawn

