



Do not scale off this drawing. All dimensions to be checked on site prior to manufacture and construction. This drawing is the property of Just-H Architects and should not be reproduced without permission. All discrepancies to be brought to the attention of the architect immediately. This drawing to be read in conjunction with the specification / bill of quantities and related drawings.

REVISION
- FIRST ISSUE

10.03.23 HK

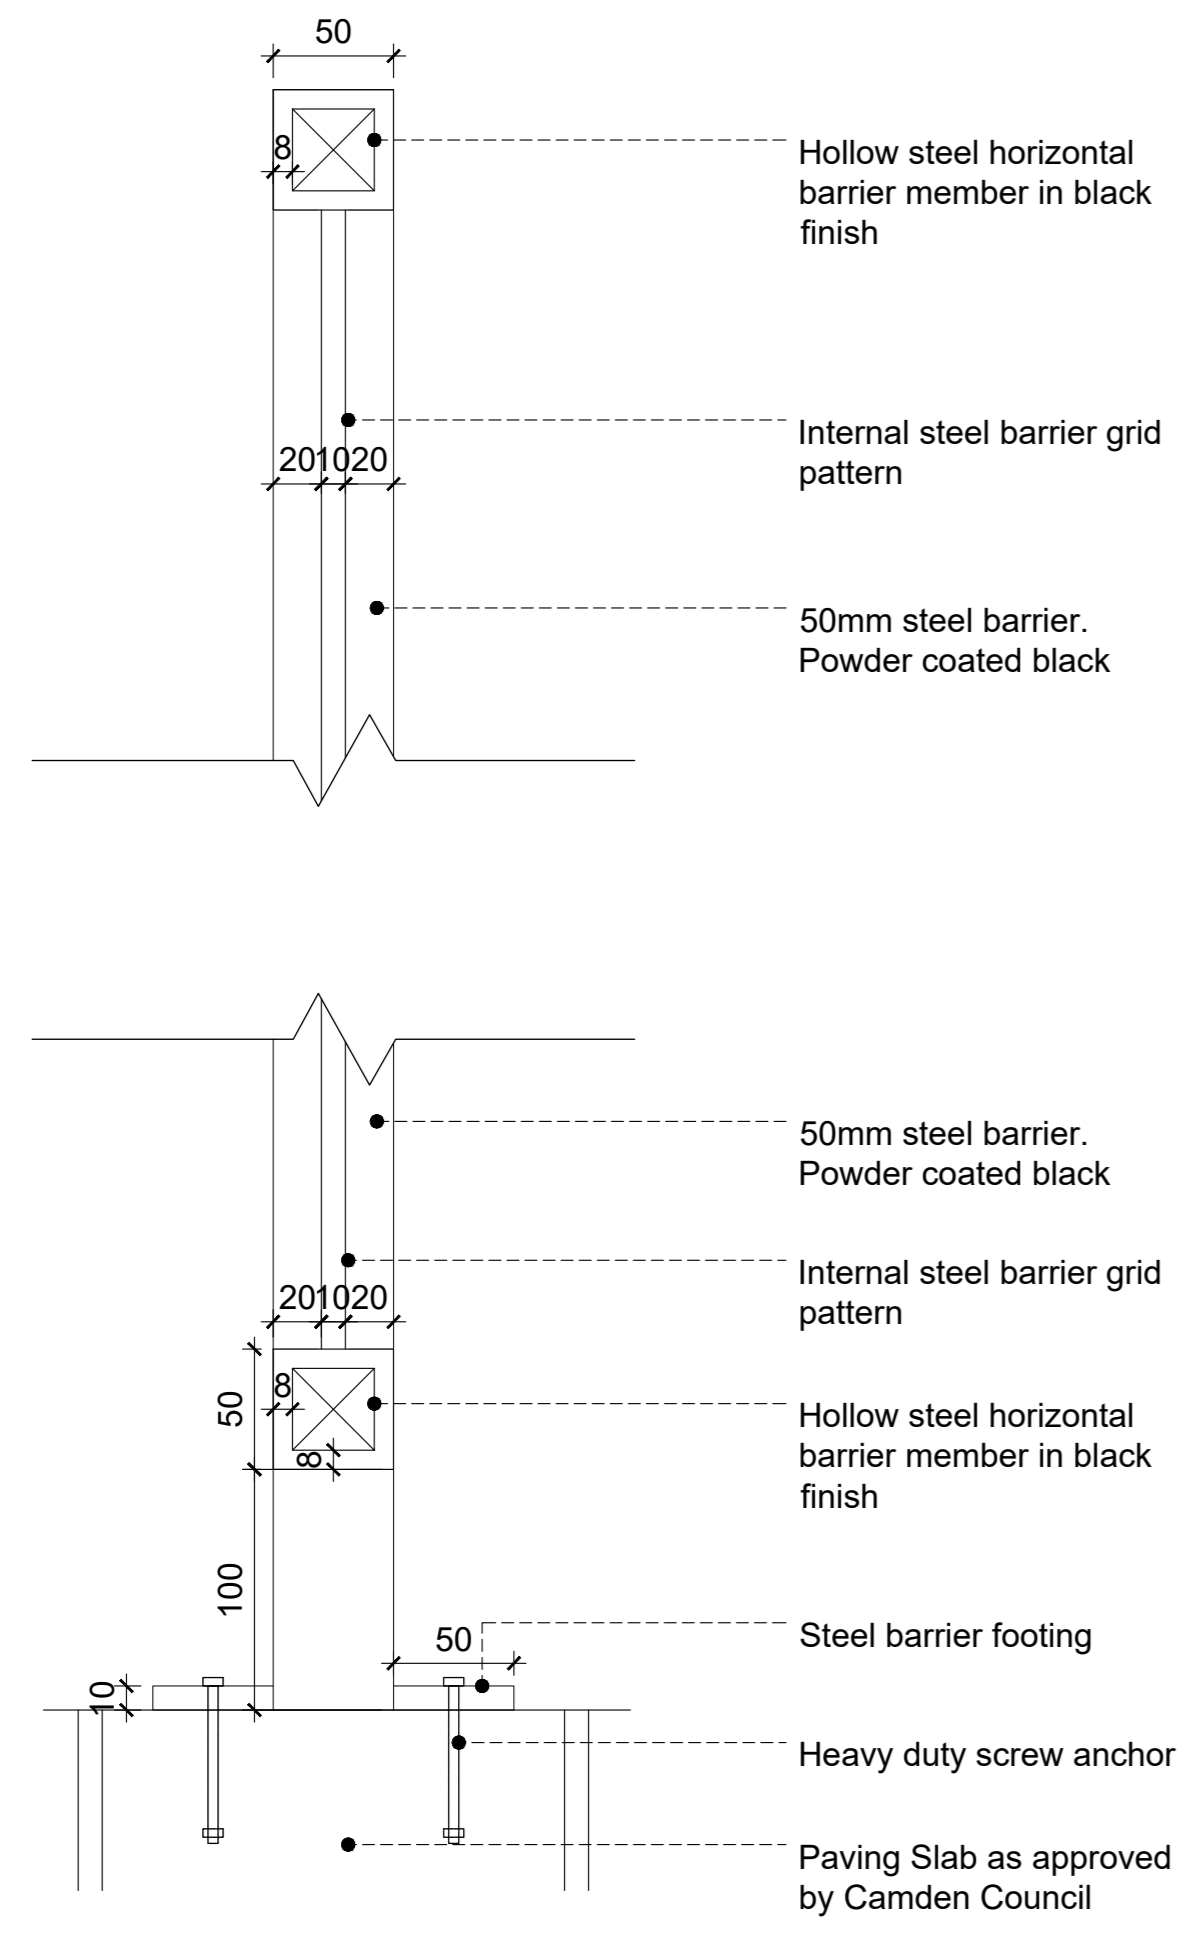

BARRIER DETAILS 1:5

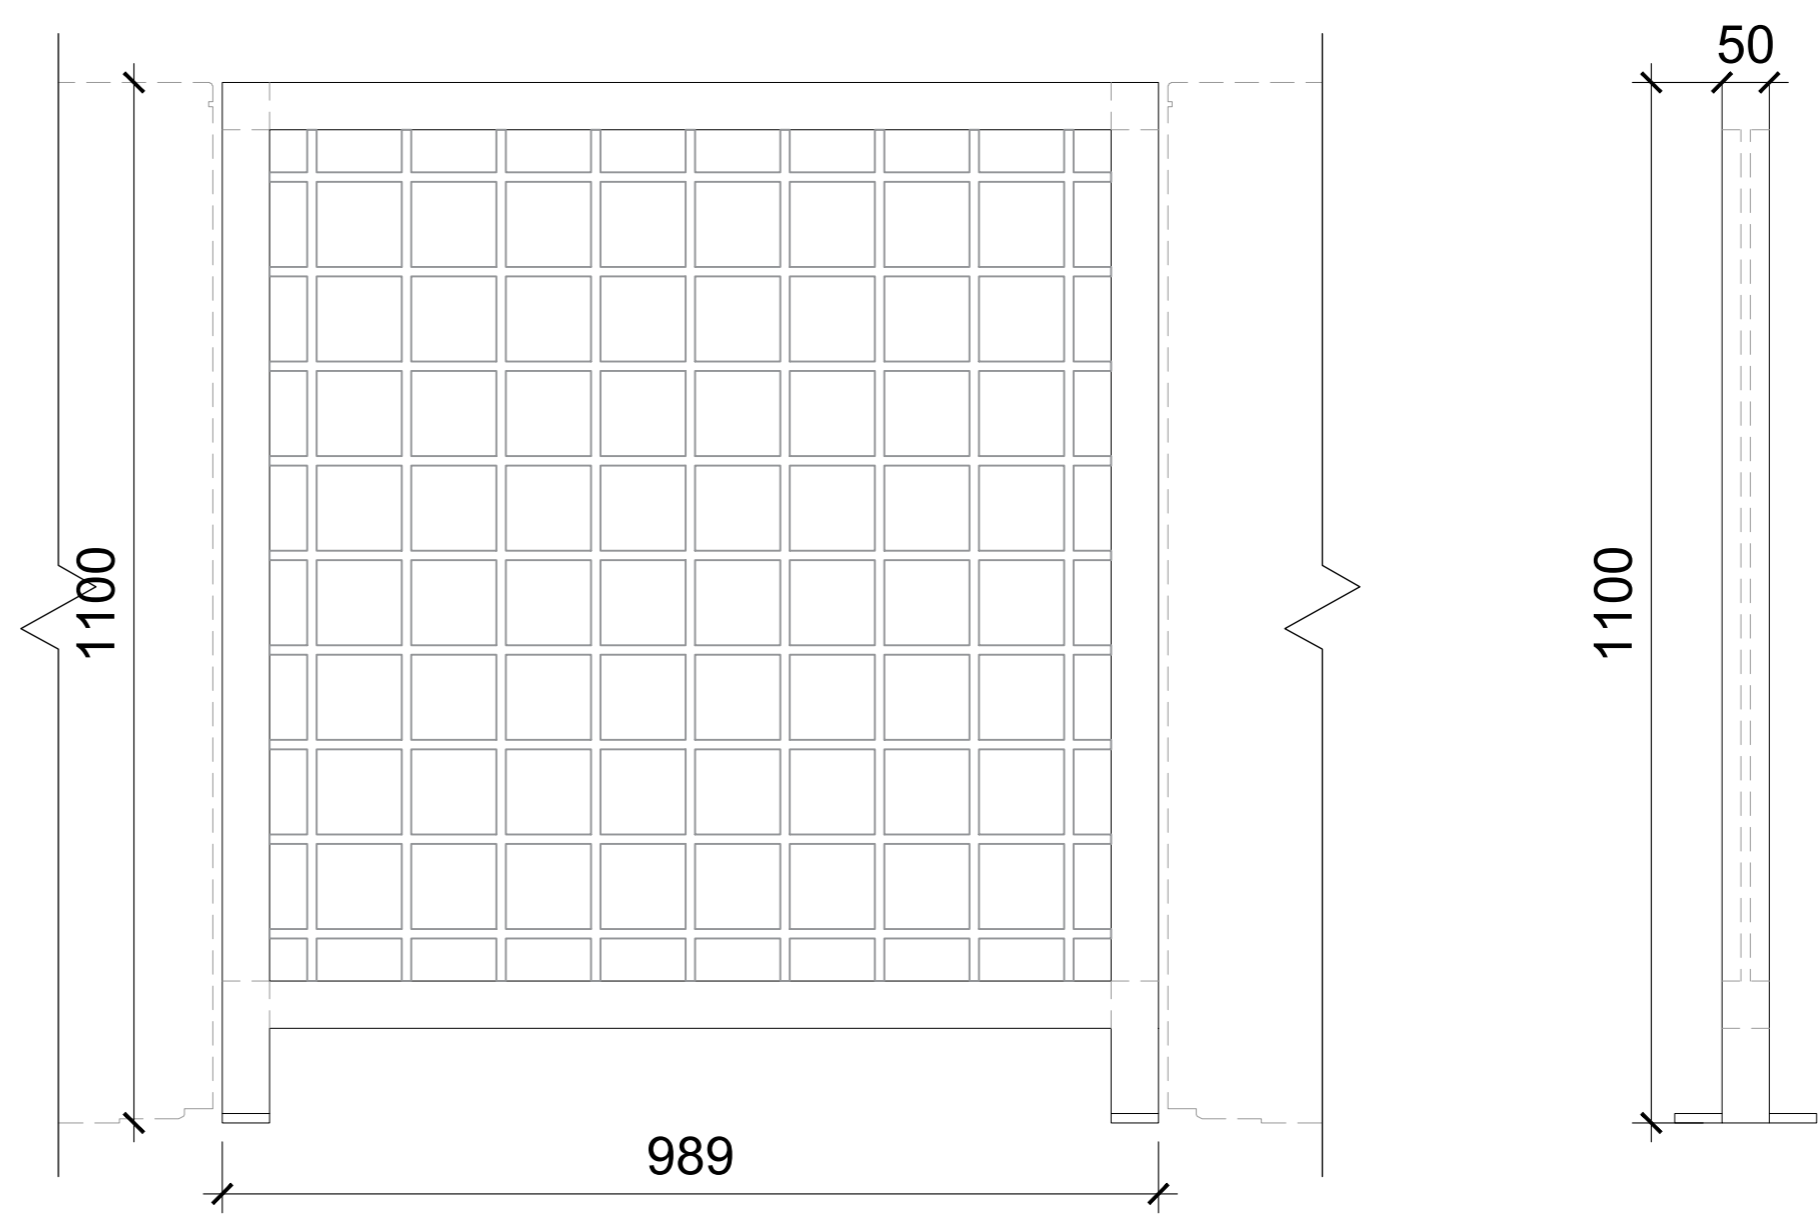

BARRIER ELEVATIONS 1:10

JD WETHERSPOON PLC	client
THE BARREL VAULT, ST PANCRAS LONDON, N1C 4QP	project
PROPOSED BARRIER DRAWINGS	title
JDW116	job No.
AD.11	dwg No.
1:5 , 1:10 @ A2	scale
HK	drawn



Just H
Architects

46 Manchester Road
Chorlton
Manchester
M21 9PH
0161 237 5500
info@justharchitects.co.uk