


EXISTING ELEVATION (ALONG PANCRAS RD)

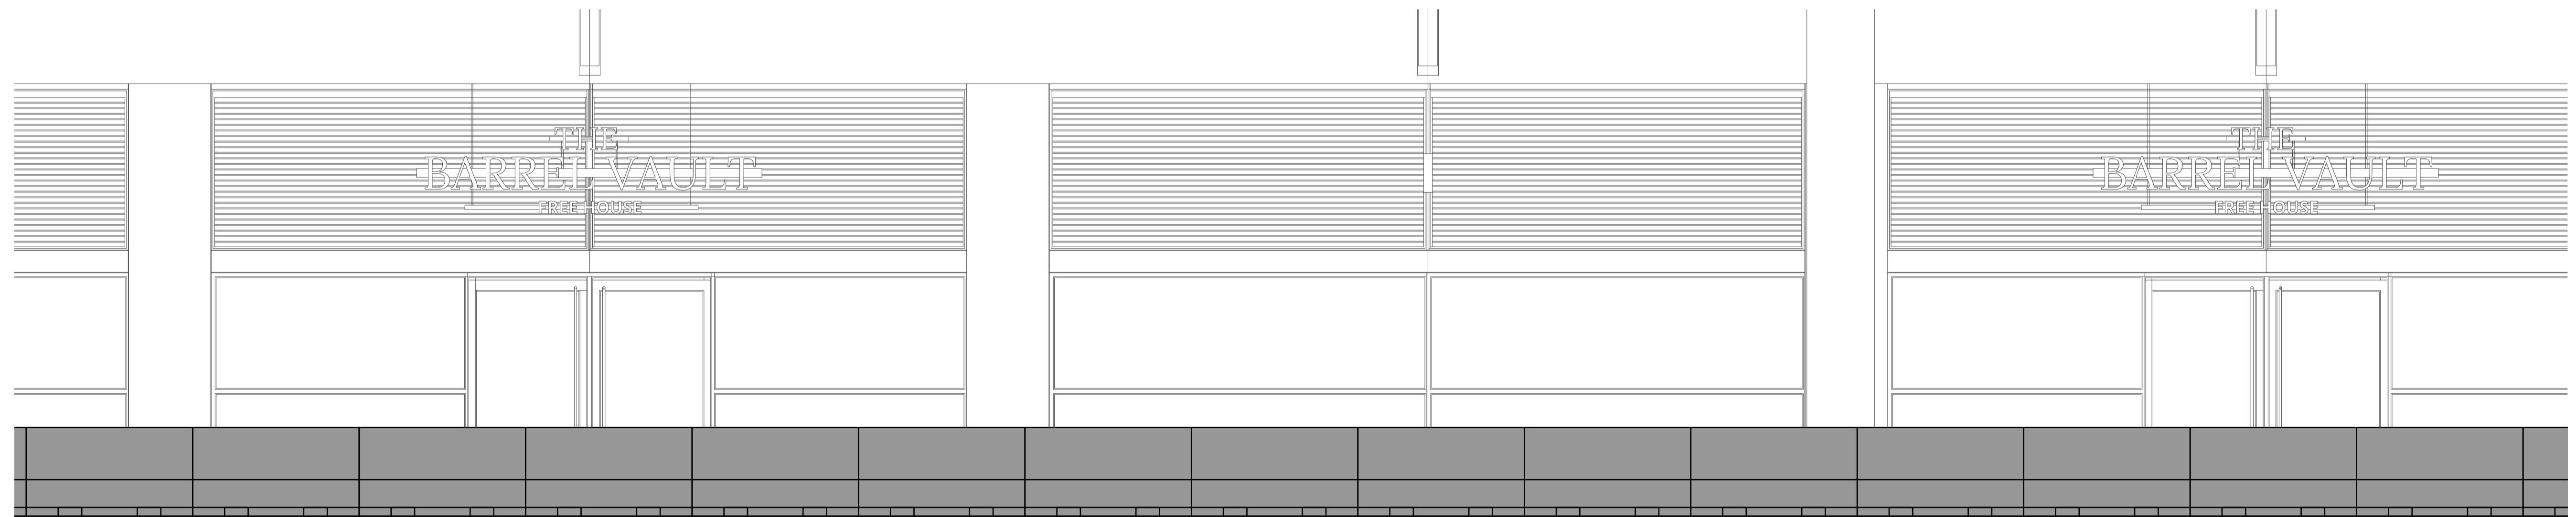

EXISTING ELEVATION (CLOSE UP)

JD WETHERSPOON	client
THE BARREL VAULT, ST PANCRAS INT LONDON, N1C 4QP	project
EXISTING ELEVATION	title
JDW116	job No.
AS.02	dwg No.
1:100 @ A1	scale
HK	drawn

