



Do not scale off this drawing. All dimensions to be checked on site prior to manufacture and construction. This drawing is the property of Just-H Architects and should not be reproduced without permission. All discrepancies to be brought to the attention of the architect immediately. This drawing to be read in conjunction with the specification / bill of quantities and related drawings.


REVISION			
A	FIRST ISSUE	17.08.22	HK
B	ROAD CAMBER UPDATED	22.08.22	HK

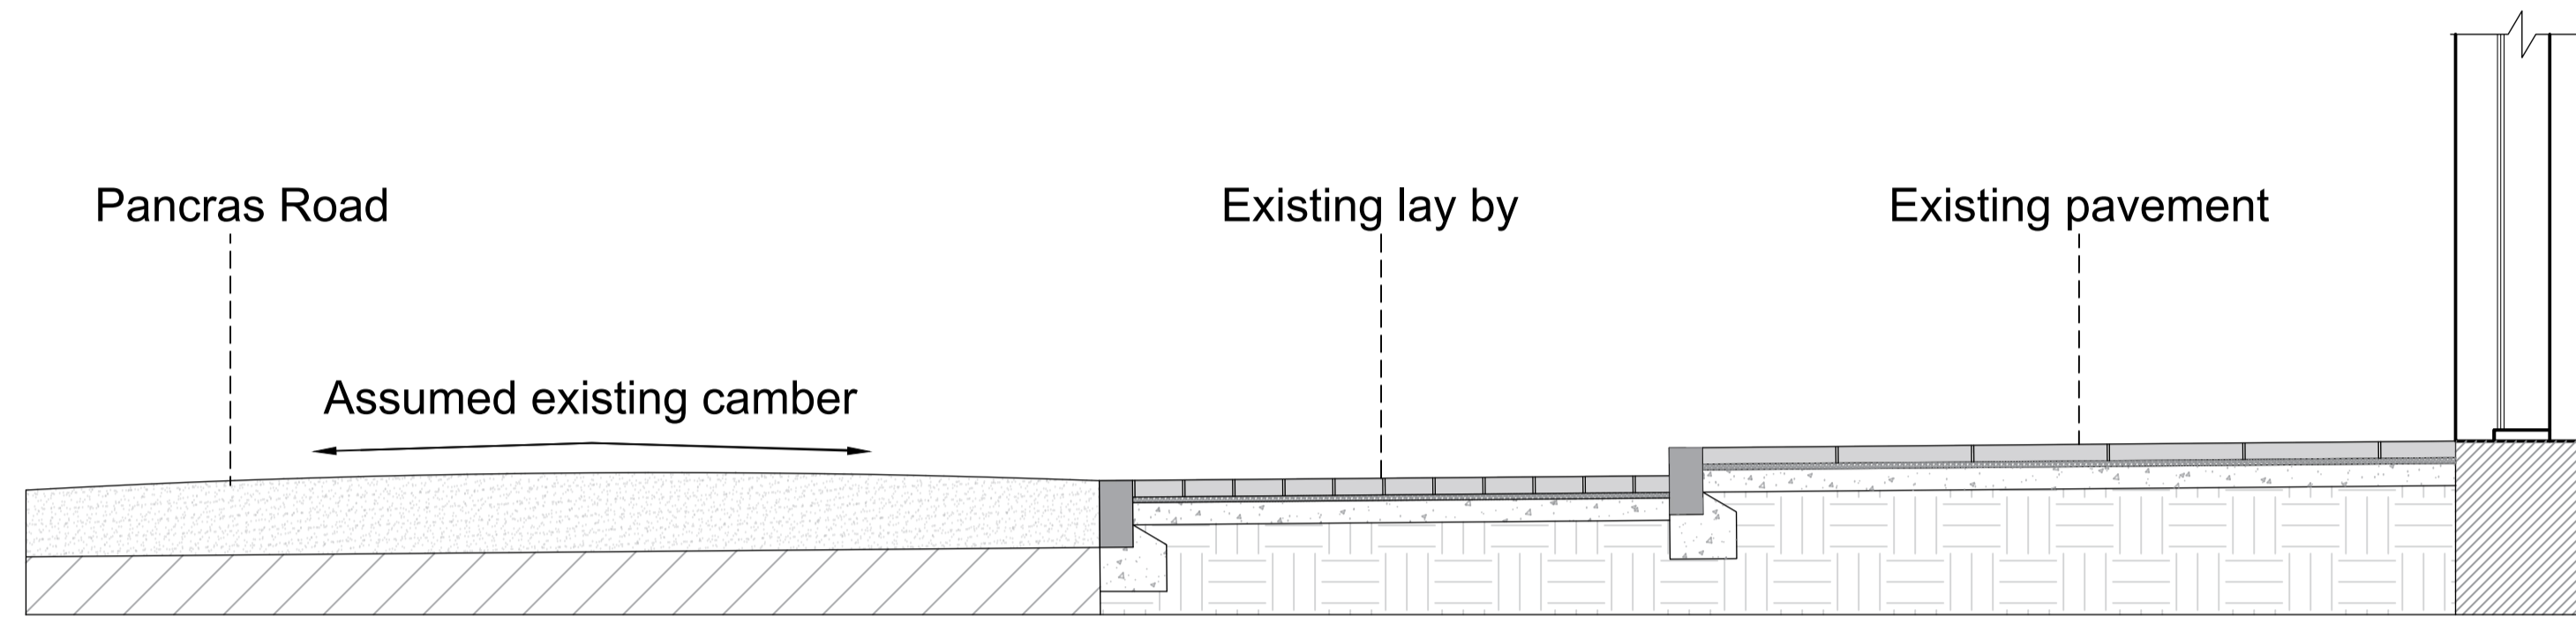


EXISTING PAVEMENT ELEVATION

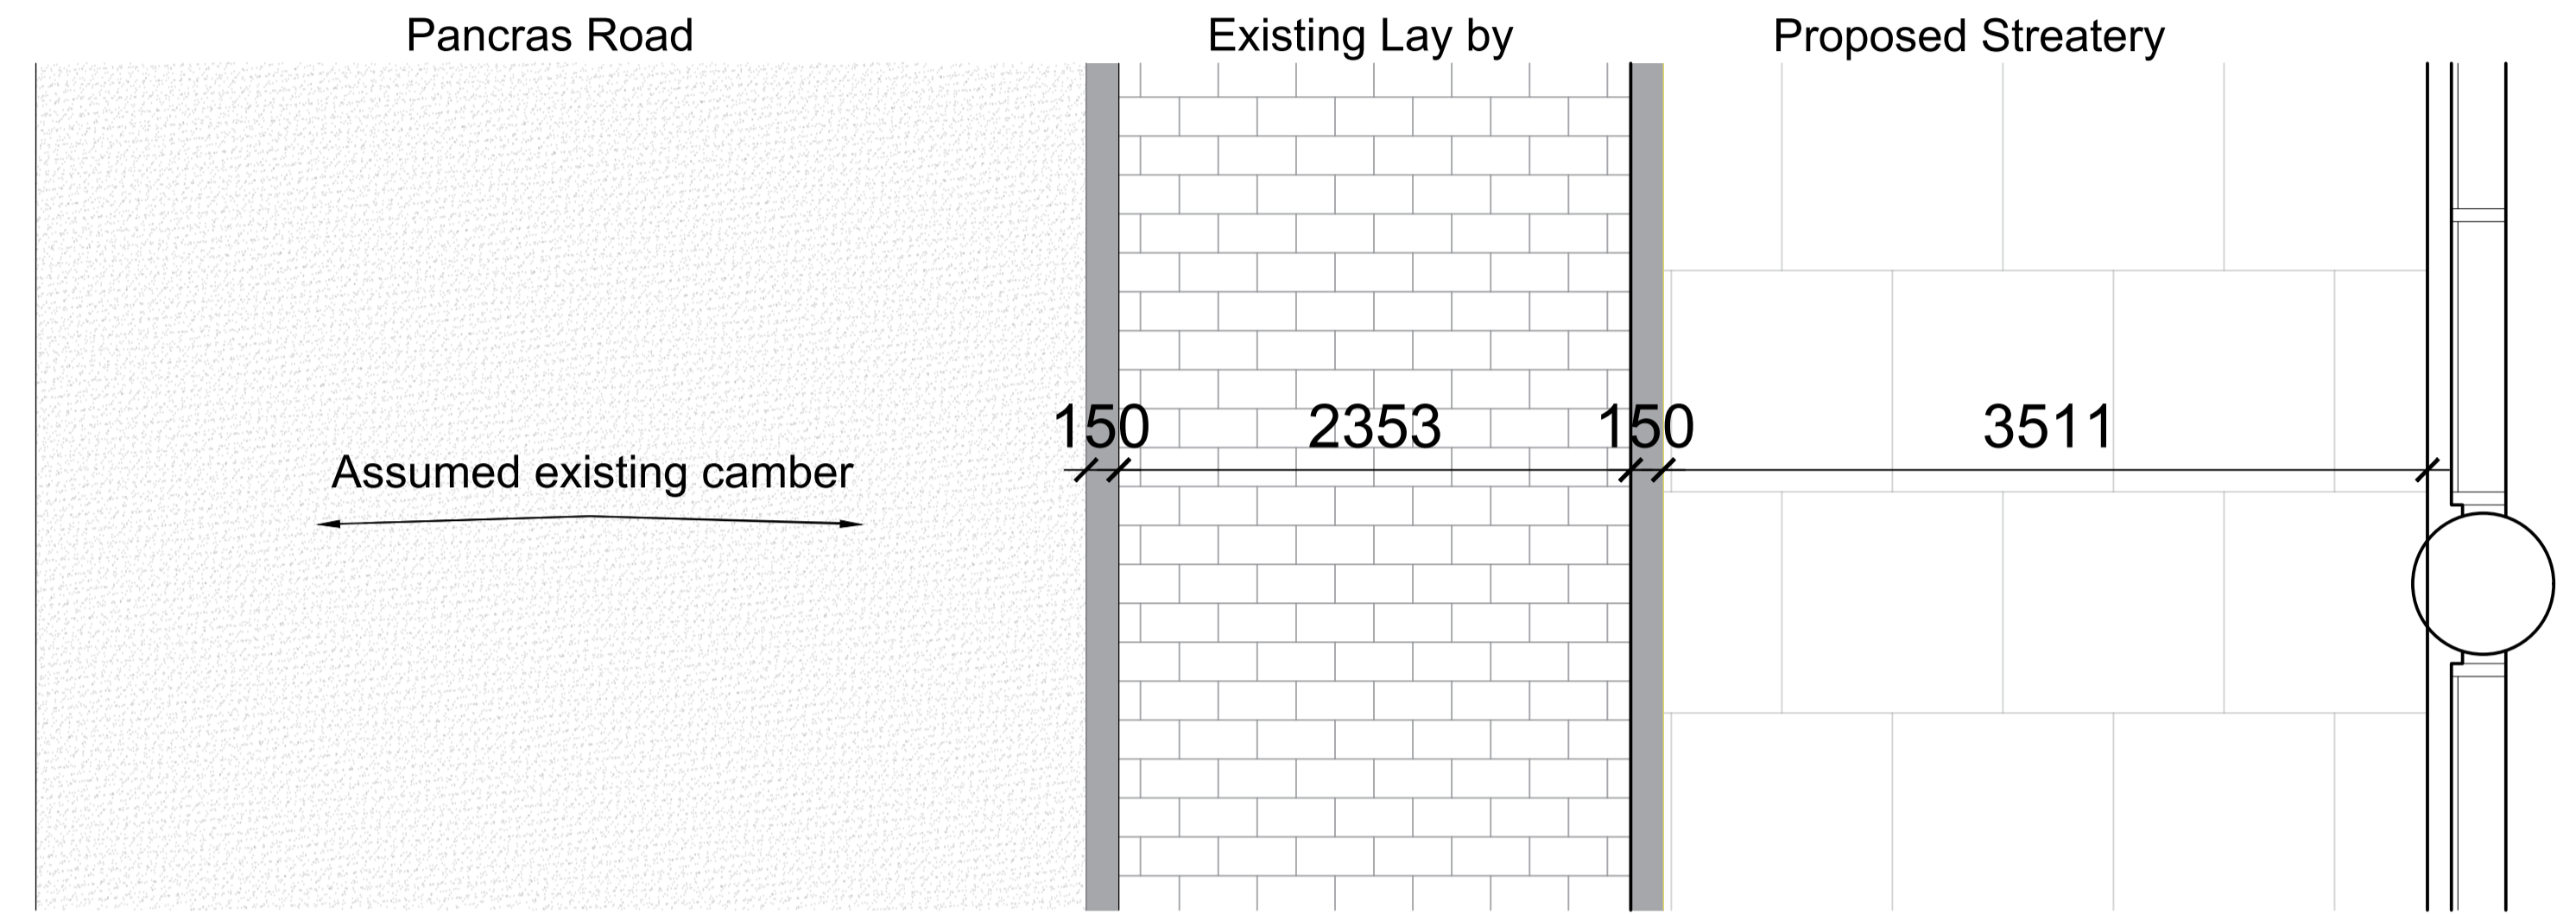

EXISTING PAVEMENT PLAN

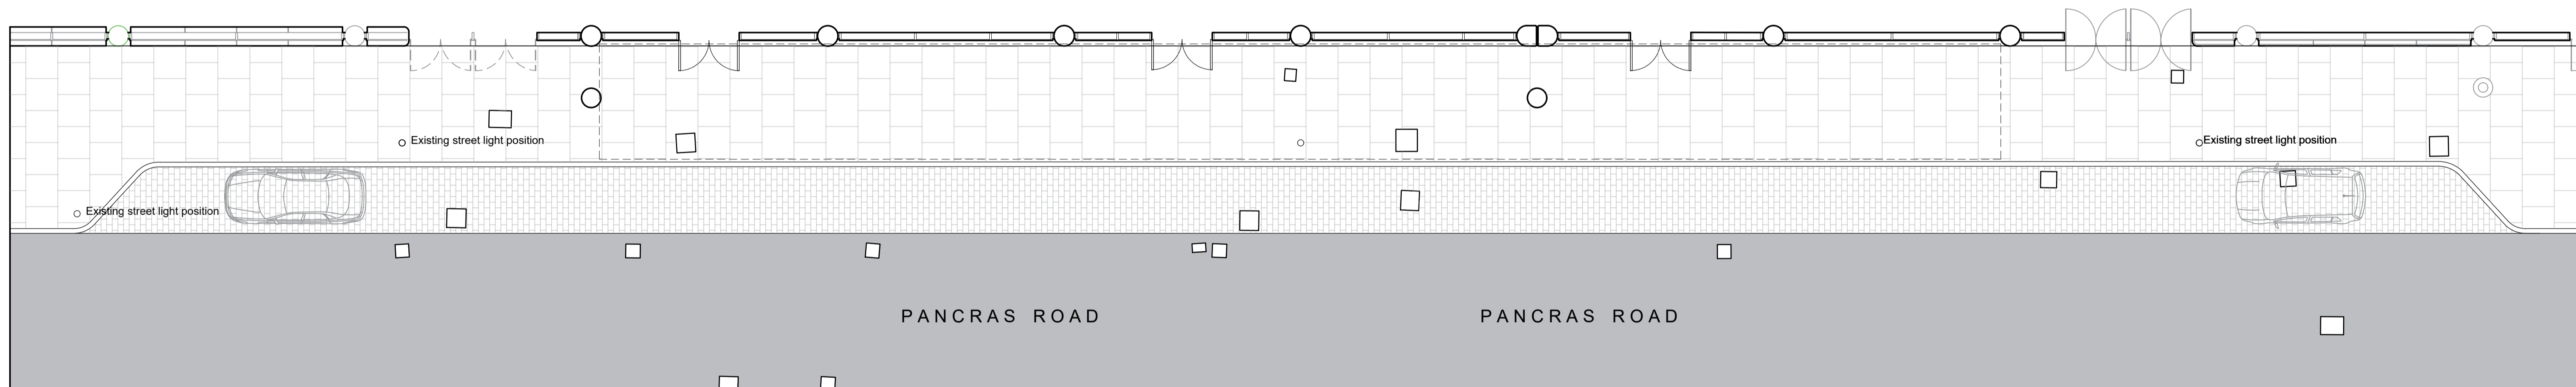

EXISTING PAVING LAYOUT PLAN

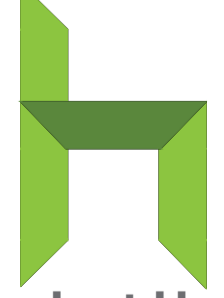JD WETHERSPOON	client	 Just H Architects 46 Manchester Road Chorlton Manchester M21 9PH 0161 237 5500 info@justharchitects.co.uk
THE BARREL VAULT, ST PANCRAS LONDON, N1C 4QP	project	
EXISTING PAVEMENT LAYOUT	title	
JDW116	job No.	
AS.03	dwg No.	
AS INDICATED @ A1	scale	
HK	drawn	