



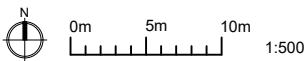

Ordnance Survey, (c) Crown Copyright 2023. All rights reserved. Licence number 100022432

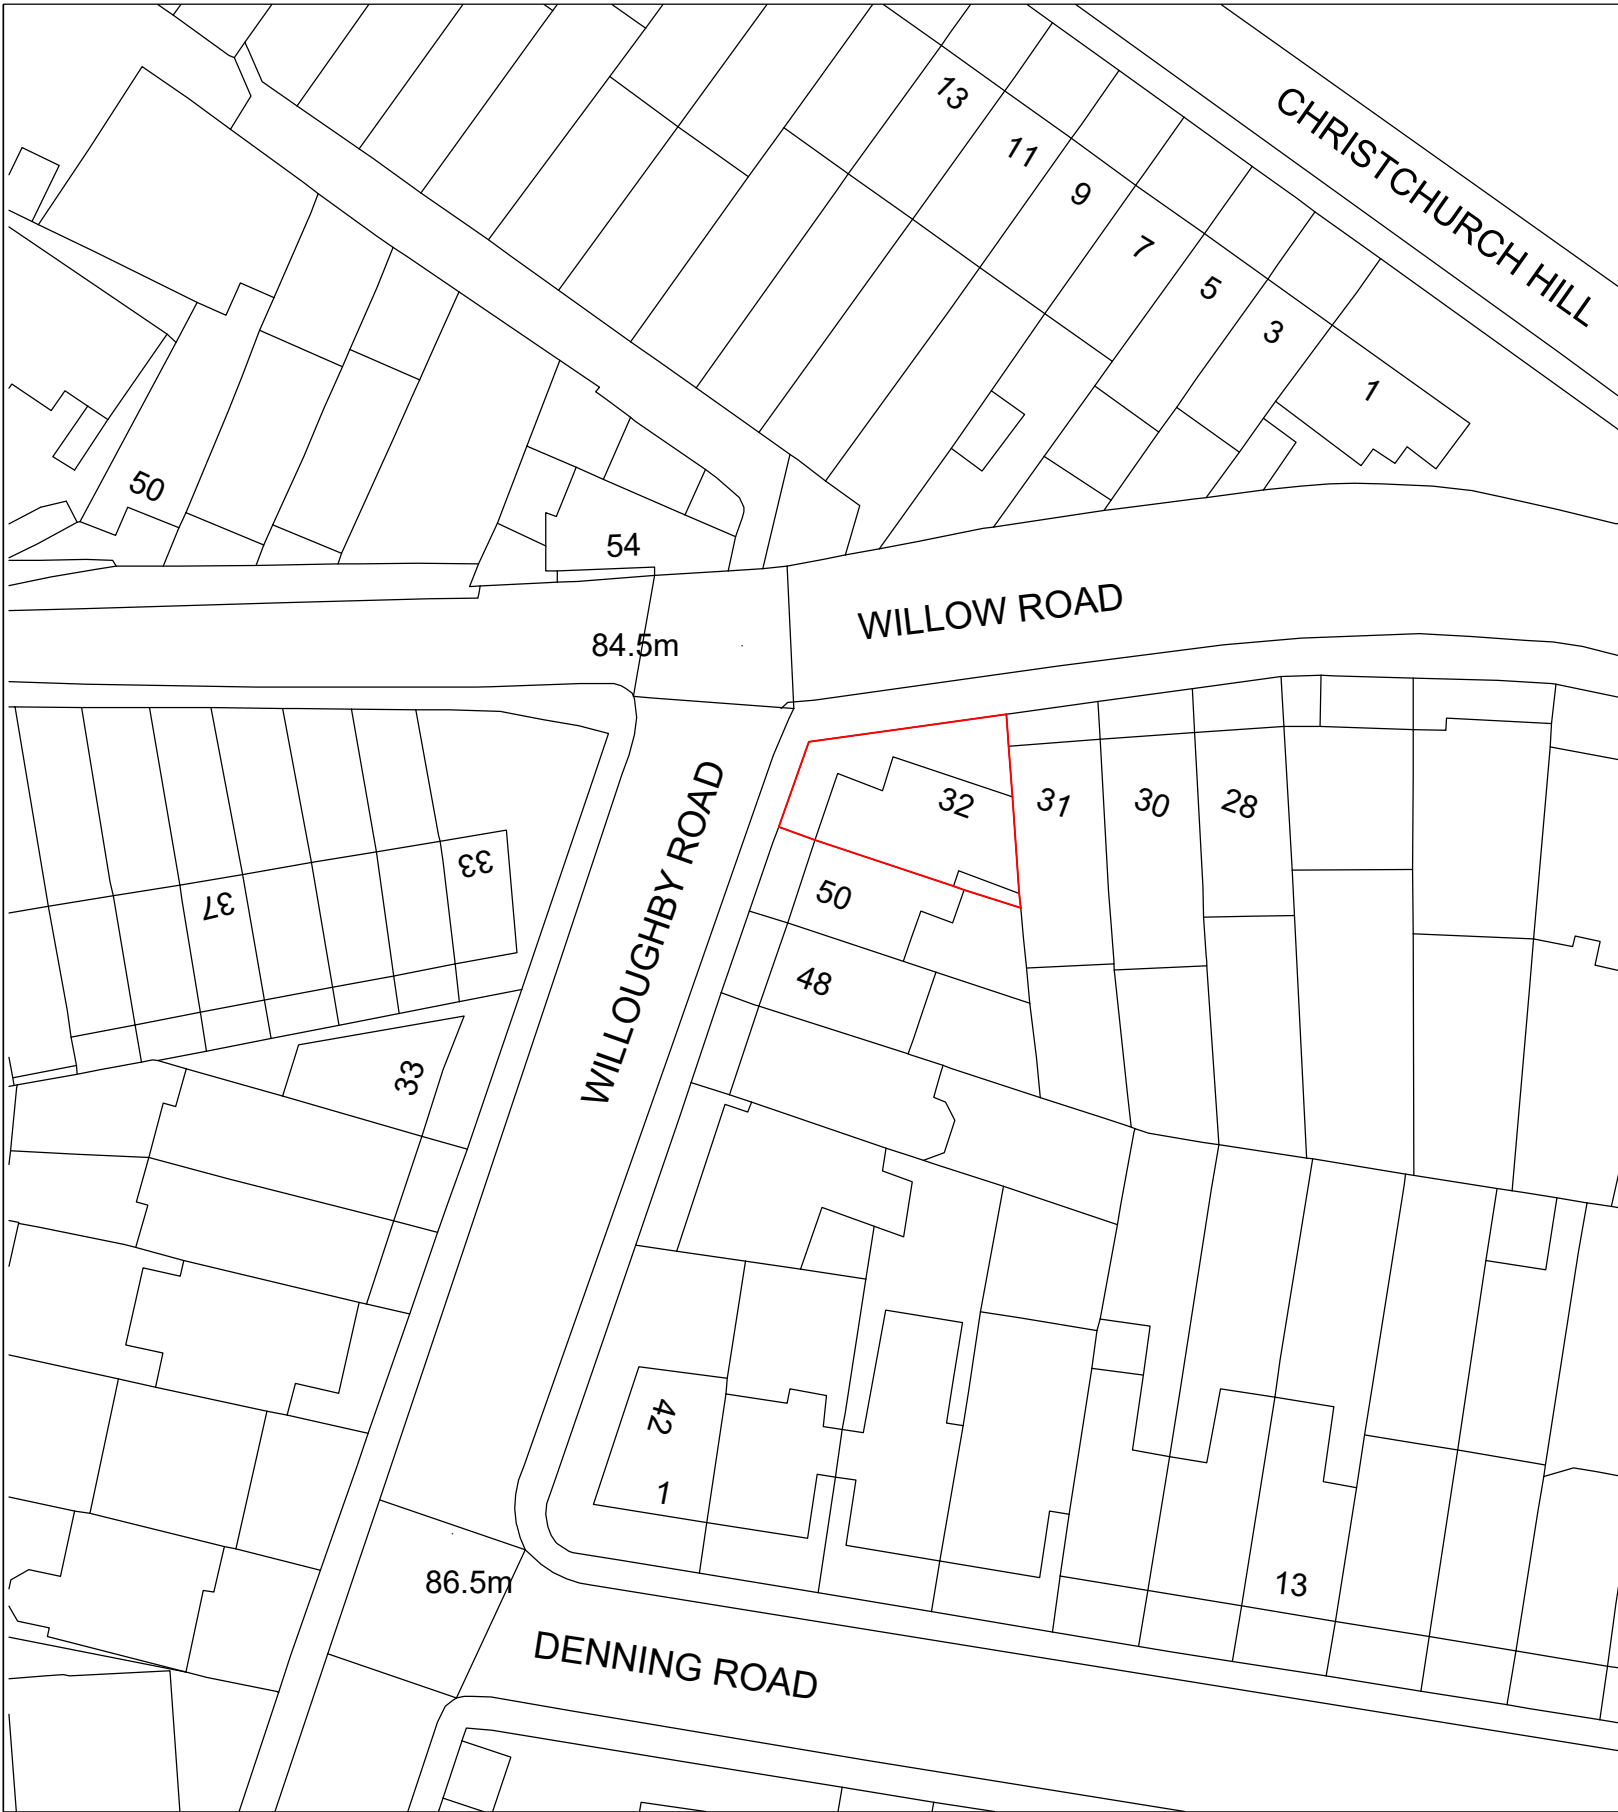

DO NOT SCALE

NOTES:

Rev	Date	Details Of Issue	Initials
-----	------	------------------	----------

Status

Planning



Tel: 020 8508 2001  
Email: info@ROC-haus.co.uk Web: www.ROC-haus.co.uk

This document and all information herein is confidential and the intellectual property of ROC haus. It is disclosed in confidence on terms that it will not be disclosed to any third party, used, sold, loaned, licensed, or reproduced in whole or in any part in any manner or form for manufacturing, tendering or for any other purpose without the written permission of ROC haus. The copyright is retained by ROC haus.

© ROC haus

Client  
Valery Kisilevsky

Project  
32 Willow Road, London NW3 1TL

Title  
Existing  
Location Plan

Drawn	Date:	Scale (at A3)
SL	May 23	1:50

Dwg no.	Revision No.
3540-EX00	-