
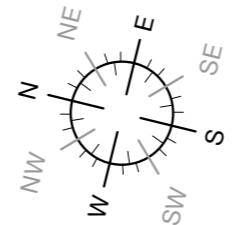


UPPER GROUND FLOOR FLAT - NOT PART OF THIS APPLICATION

101

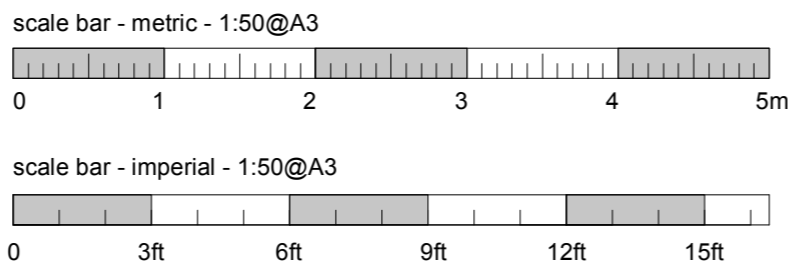

- Existing Walls
- Proposed/New Walls
- Existing Walls to be removed

BROD WIGHT
Architects
 8a Baynes Mews --- London --- NW3 5BH

Flat 1, 99 King Henry's Road
 London NW3 3QX

www.brodwight.co.uk office@brodwight.co.uk
 Tel 020 7722 0810 This drawing is copyright

Drawing Title:
**Proposed Upper Ground Floor
 Plan/Lower Ground Floor Roof**

Drawing Ref:
1133-AP03

Date April 2023 Scale 1:50@A3