


1 Existing Basement Level B1 Plan (North)  
1:100

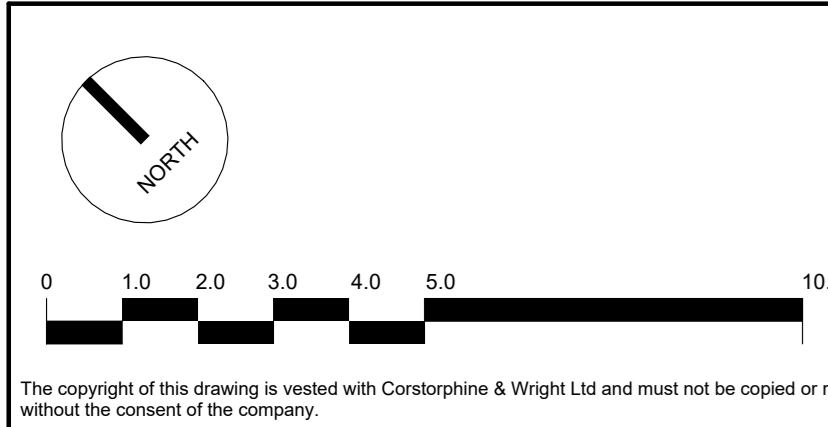

P-01 PLANNING - RED BOUNDARY ADDED  
 EP-00 FOR PLANNING  
 Rev. Description

21/12/2022 DL ML  
 01/07/2022 RS ATJ  
 Date Draw. Check

LEGEND

Area of Application



Client:  
Oxford Victoria House Ltd.

Project:  
21593 - Victoria House

Drawing Title:  
Existing Basement Level B1 Plan  
(North)

Drawing Status:  
PLANNING

**Corstorphine & Wright**

London Studio  
One Motspur Street, London, W1T 3JA  
020 7463 0200

corstorphine-wright.com

Drawing No:  
21593-CWA-VH-A-0222

Drawn: DL  
Checked: ML  
Paper Size: A0  
Scale: 1:100

Revision  
P-01

Date  
21/12/2022