



0421 - Planning - Basement Level B1  
1:100

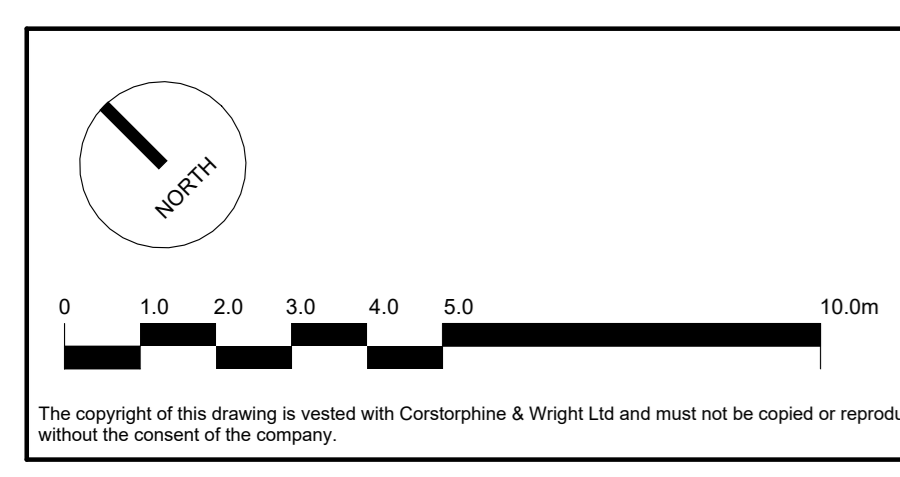

P-03	BASEMENT B1 WALL AMENDED WITH SMALLER OPE	27/04/2023	DL	ML
P-02	CHANGE OF LAYOUT TO CHANGE AREA	30/03/23	DL	ML
P-01	ADDITIONAL INFORMATION ADDED FOR PLANNING	06/01/2023	DL	ML
P-00	FOR PLANNING	18/12/2022	DL	ML
Rev.	Description	Date	Drawn	Checked

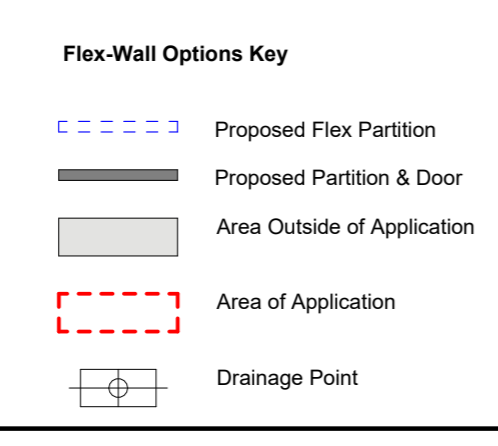

Client: Oxford Victoria House Ltd.		<b>Corstorphine &amp; Wright</b>	
Project: 21593 - Victoria House		London Studio 21-27 Lark's Court Street, Holborn, London, WC1N 3NL 020 7463 0020	
Drawing Title: Plan - Proposed - Basement B1		Drawing No: 21593-CWA-VH-B1-DR-A-0421	
Drawing Status: PLANNING		Revision: P-03	
Drawn: DL	Checked: ML	Paper Size: A0	Scale: 1:100
Date: 19/12/2022			