



TYPICAL RISER 1

* NOTE HOLE POSITIONS VARY ON FLOORS TO SUIT SERVICES

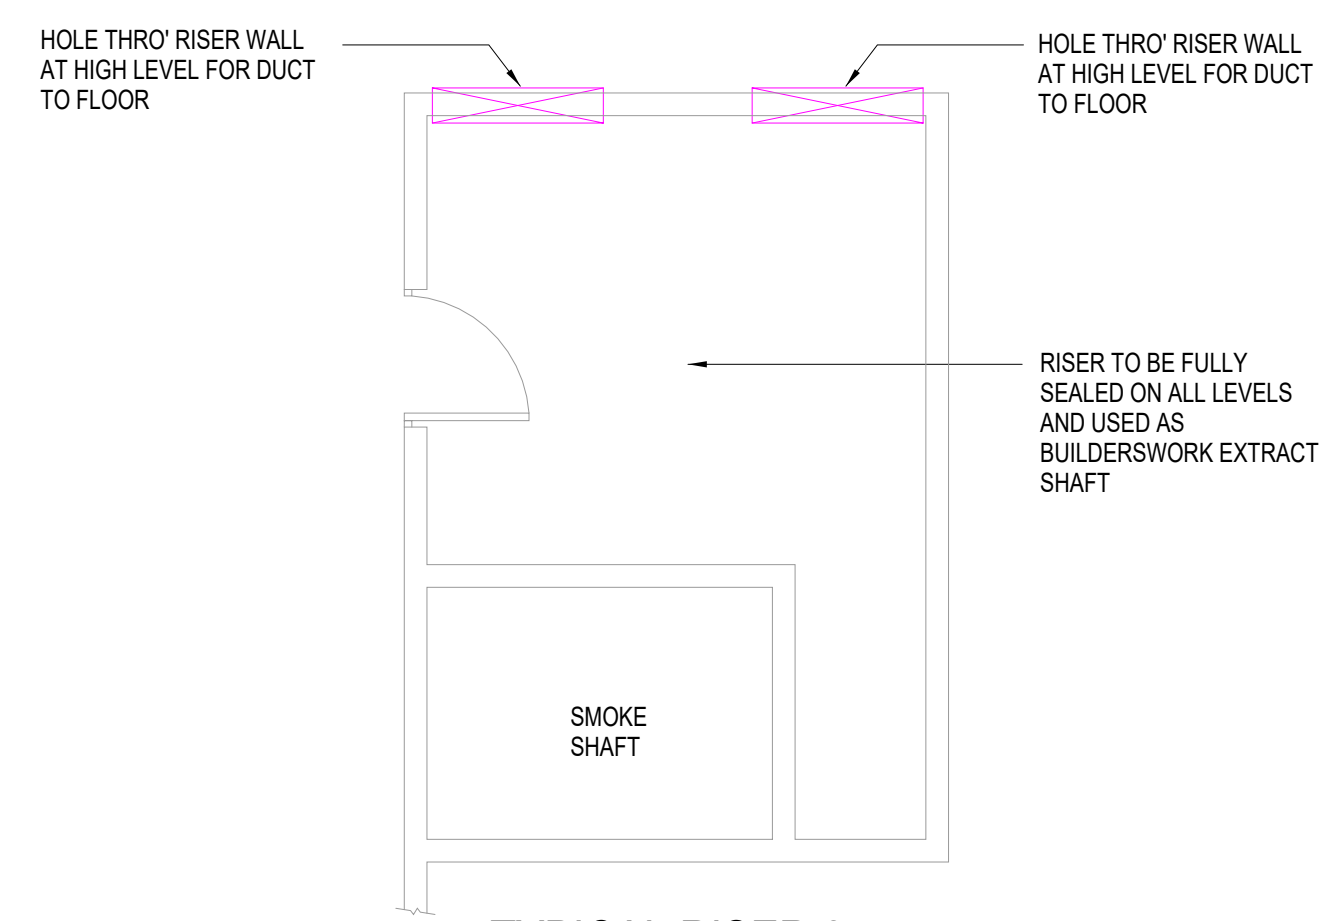


TYPICAL RISER 2

* NOTE HOLE POSITIONS VARY ON FLOORS TO SUIT SERVICES

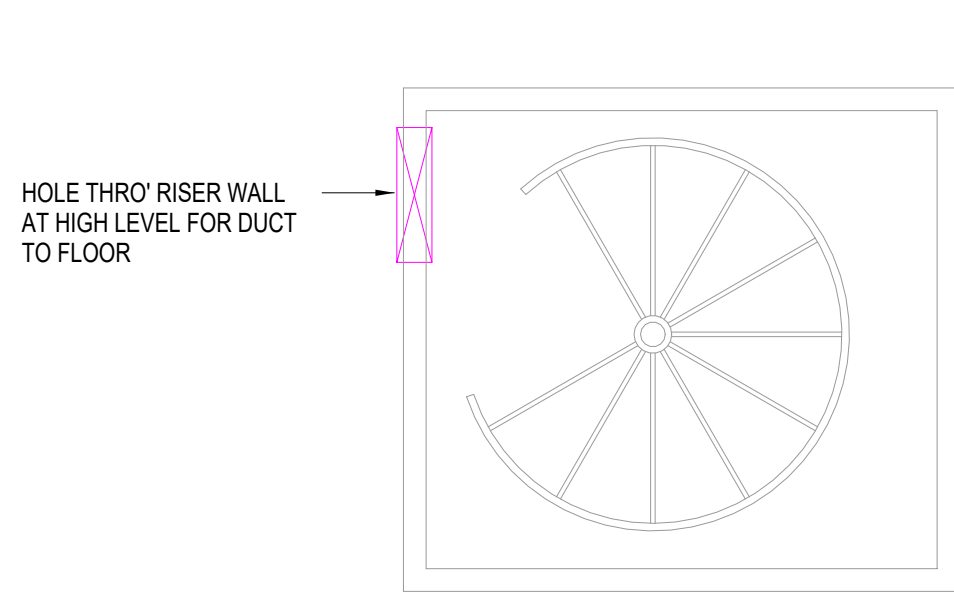


TYPICAL RISER 3

* NOTE HOLE POSITIONS VARY ON FLOORS TO SUIT SERVICES

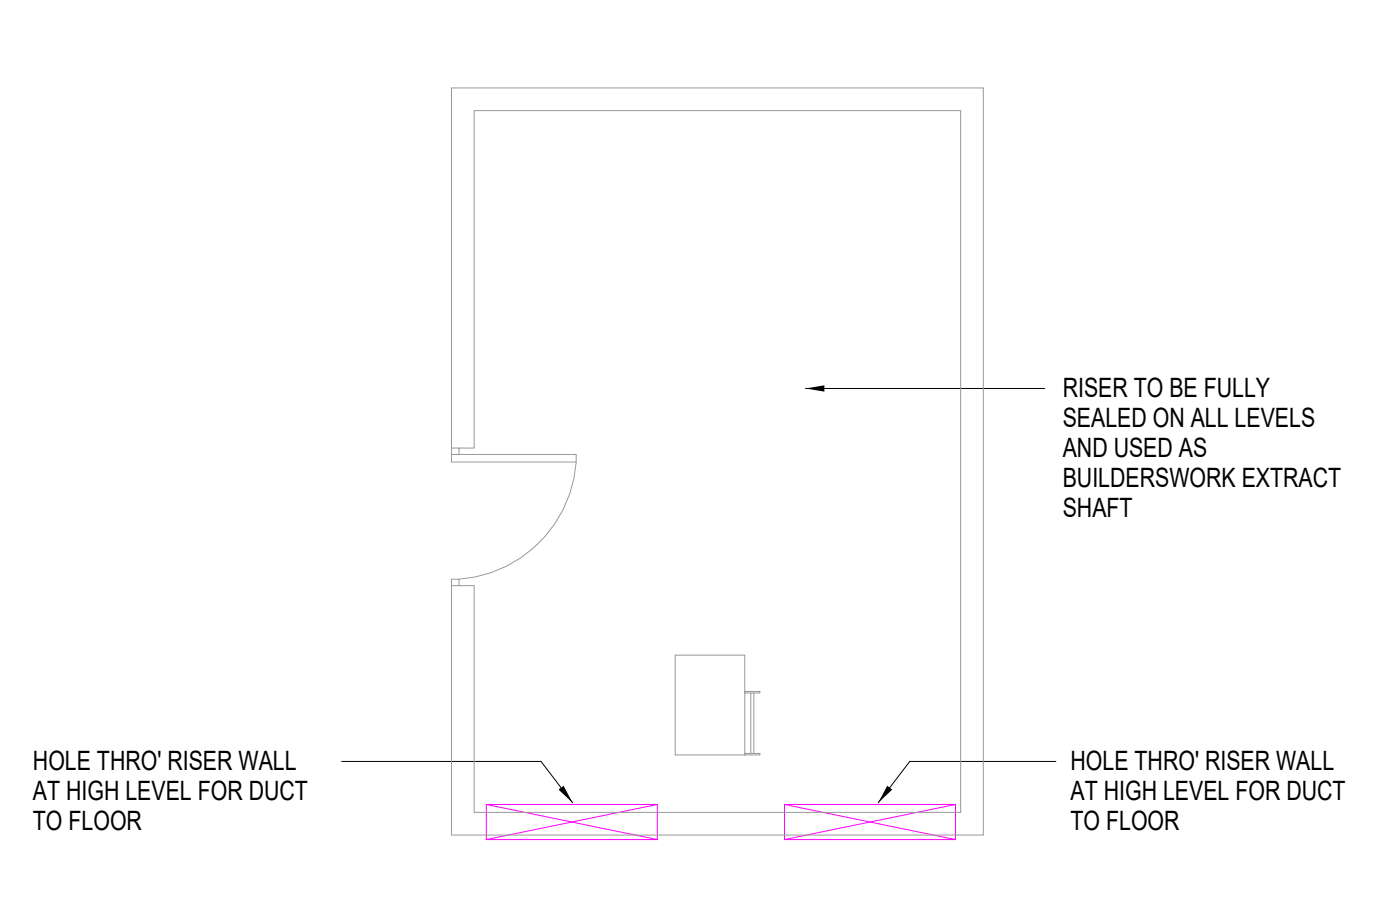


TYPICAL RISER 4

* NOTE HOLE POSITIONS VARY ON FLOORS TO SUIT SERVICES

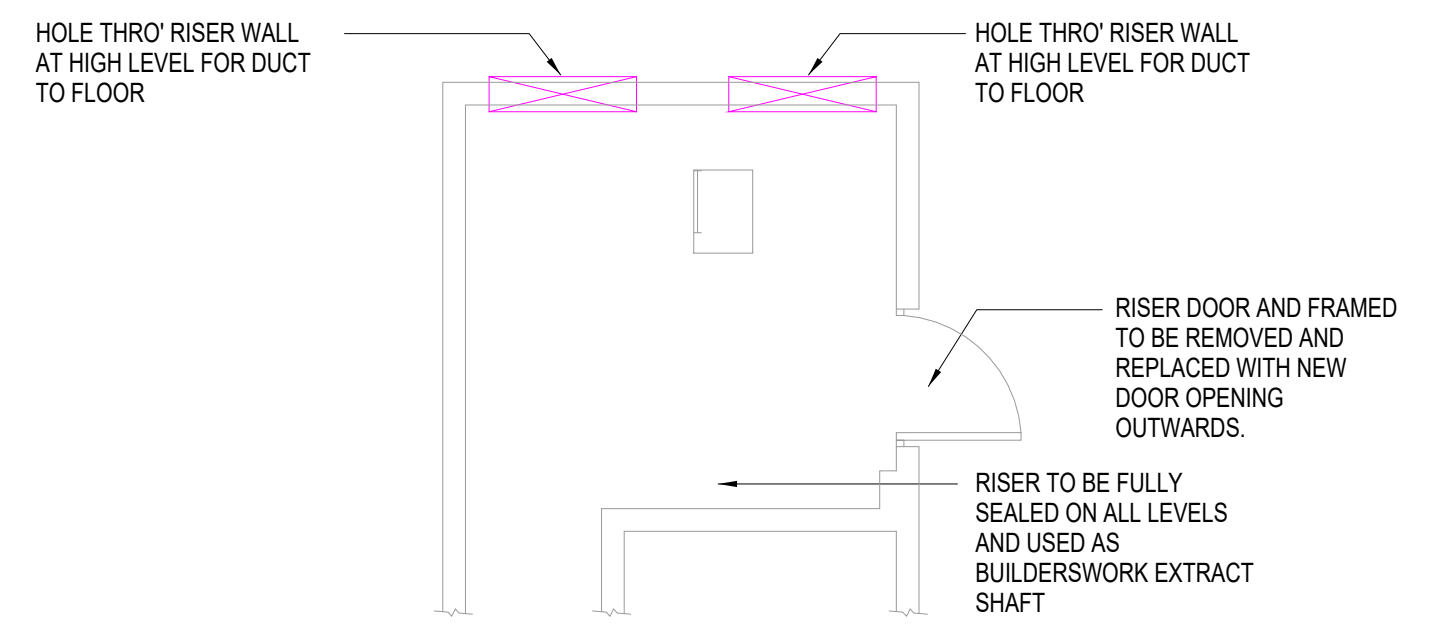


TYPICAL RISER 10

* NOTE HOLE POSITIONS VARY ON FLOORS TO SUIT SERVICES

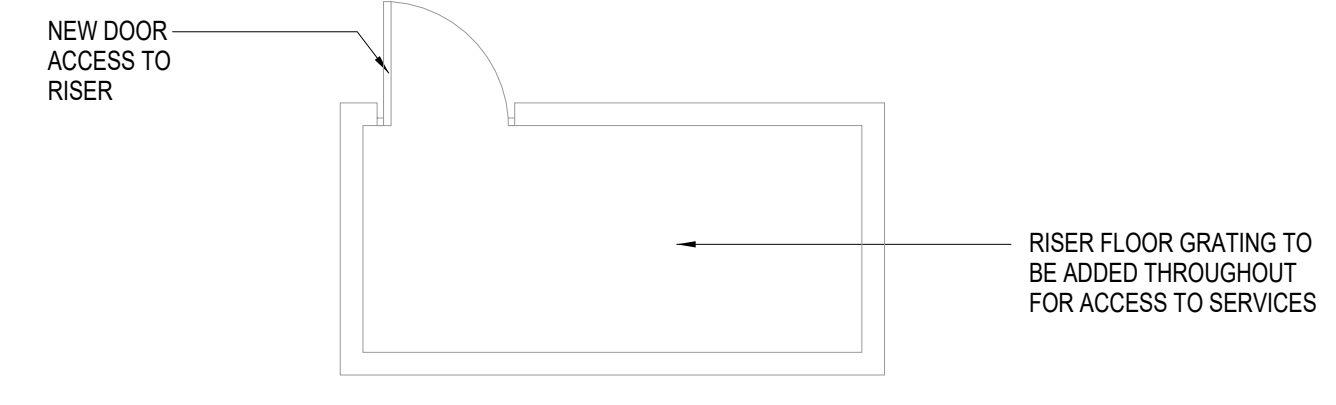


TYPICAL RISER 11

* NOTE HOLE POSITIONS VARY ON FLOORS TO SUIT SERVICES

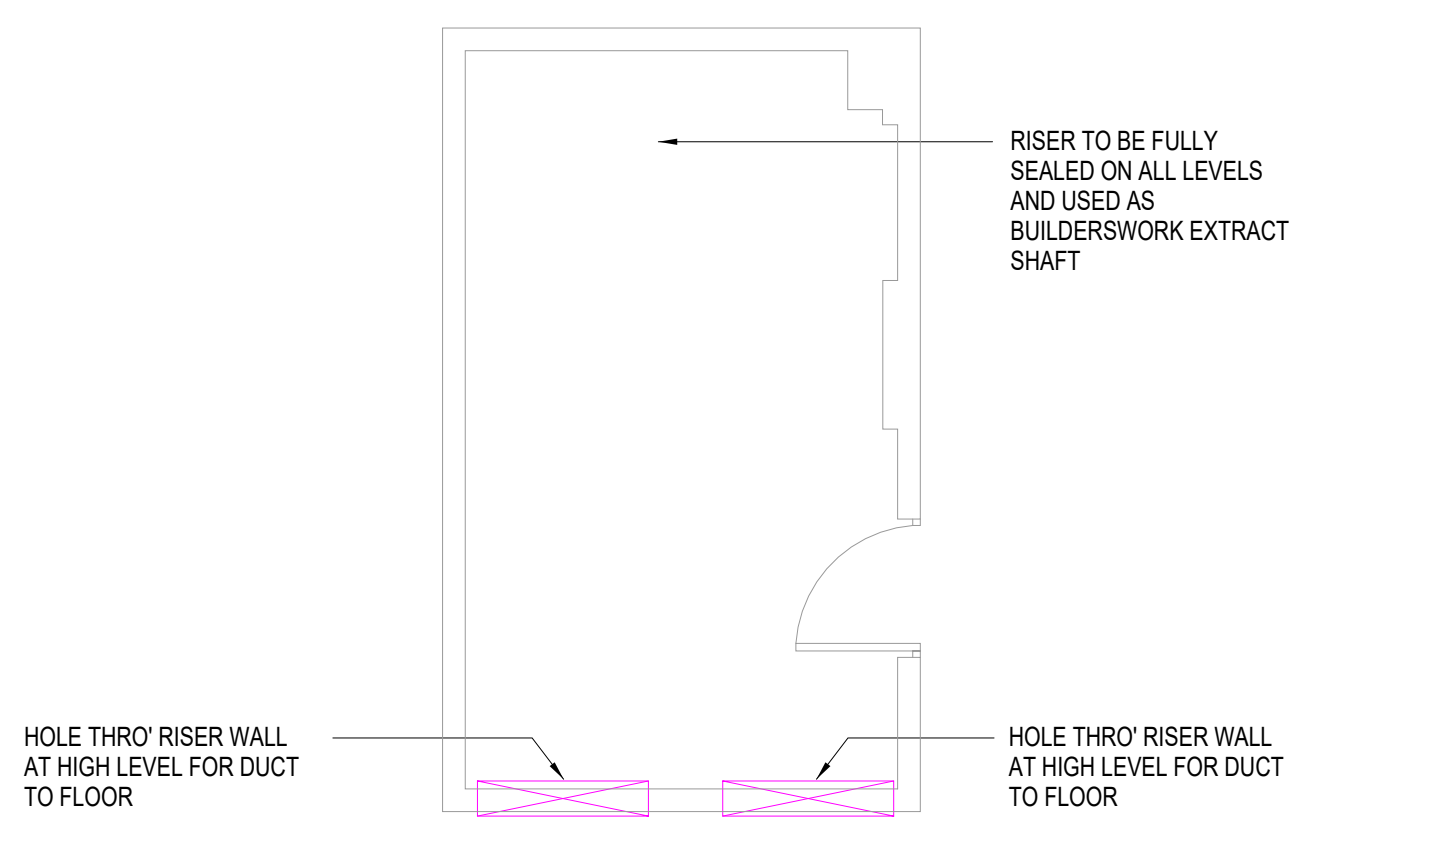


TYPICAL RISER 12

* NOTE HOLE POSITIONS VARY ON FLOORS TO SUIT SERVICES

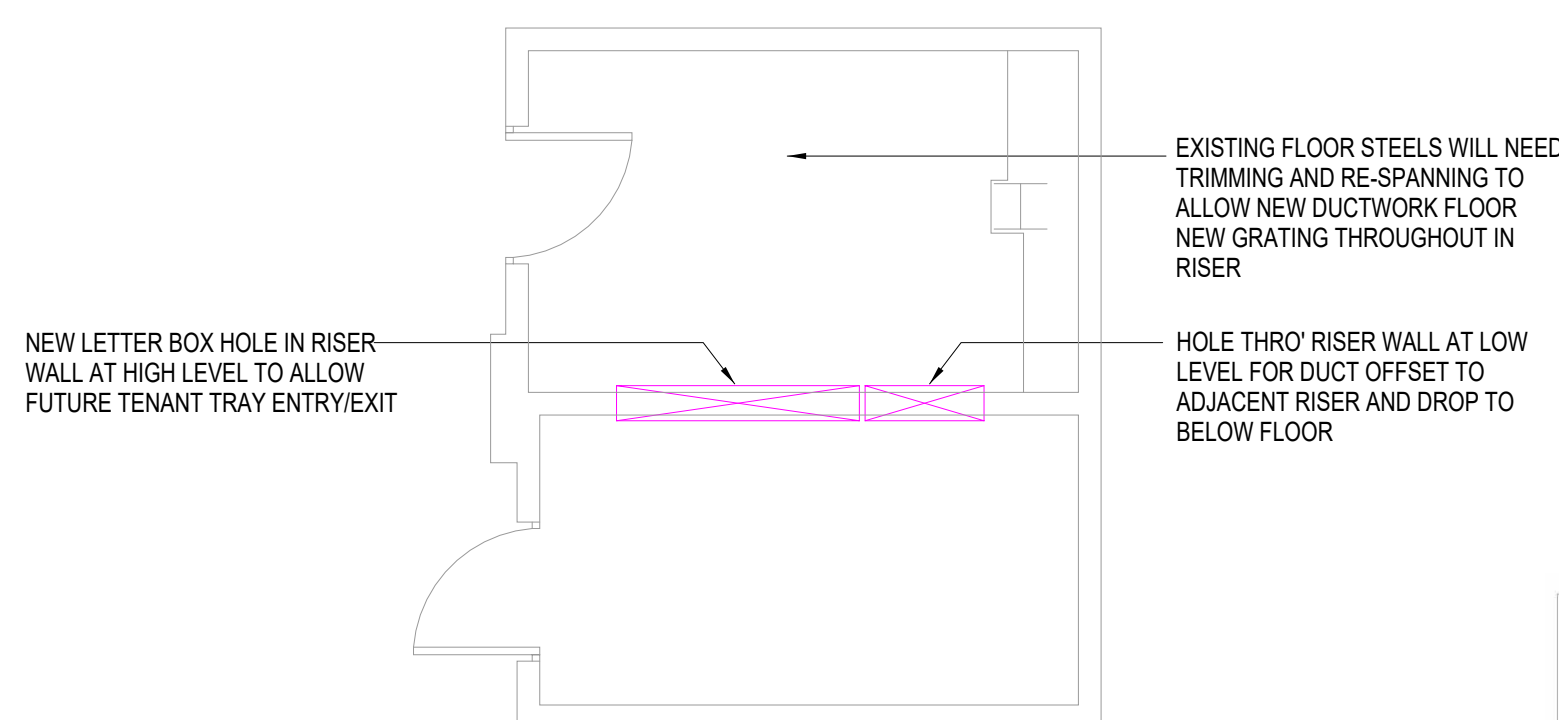


TYPICAL RISER 13


* NOTE HOLE POSITIONS VARY ON FLOORS TO SUIT SERVICES

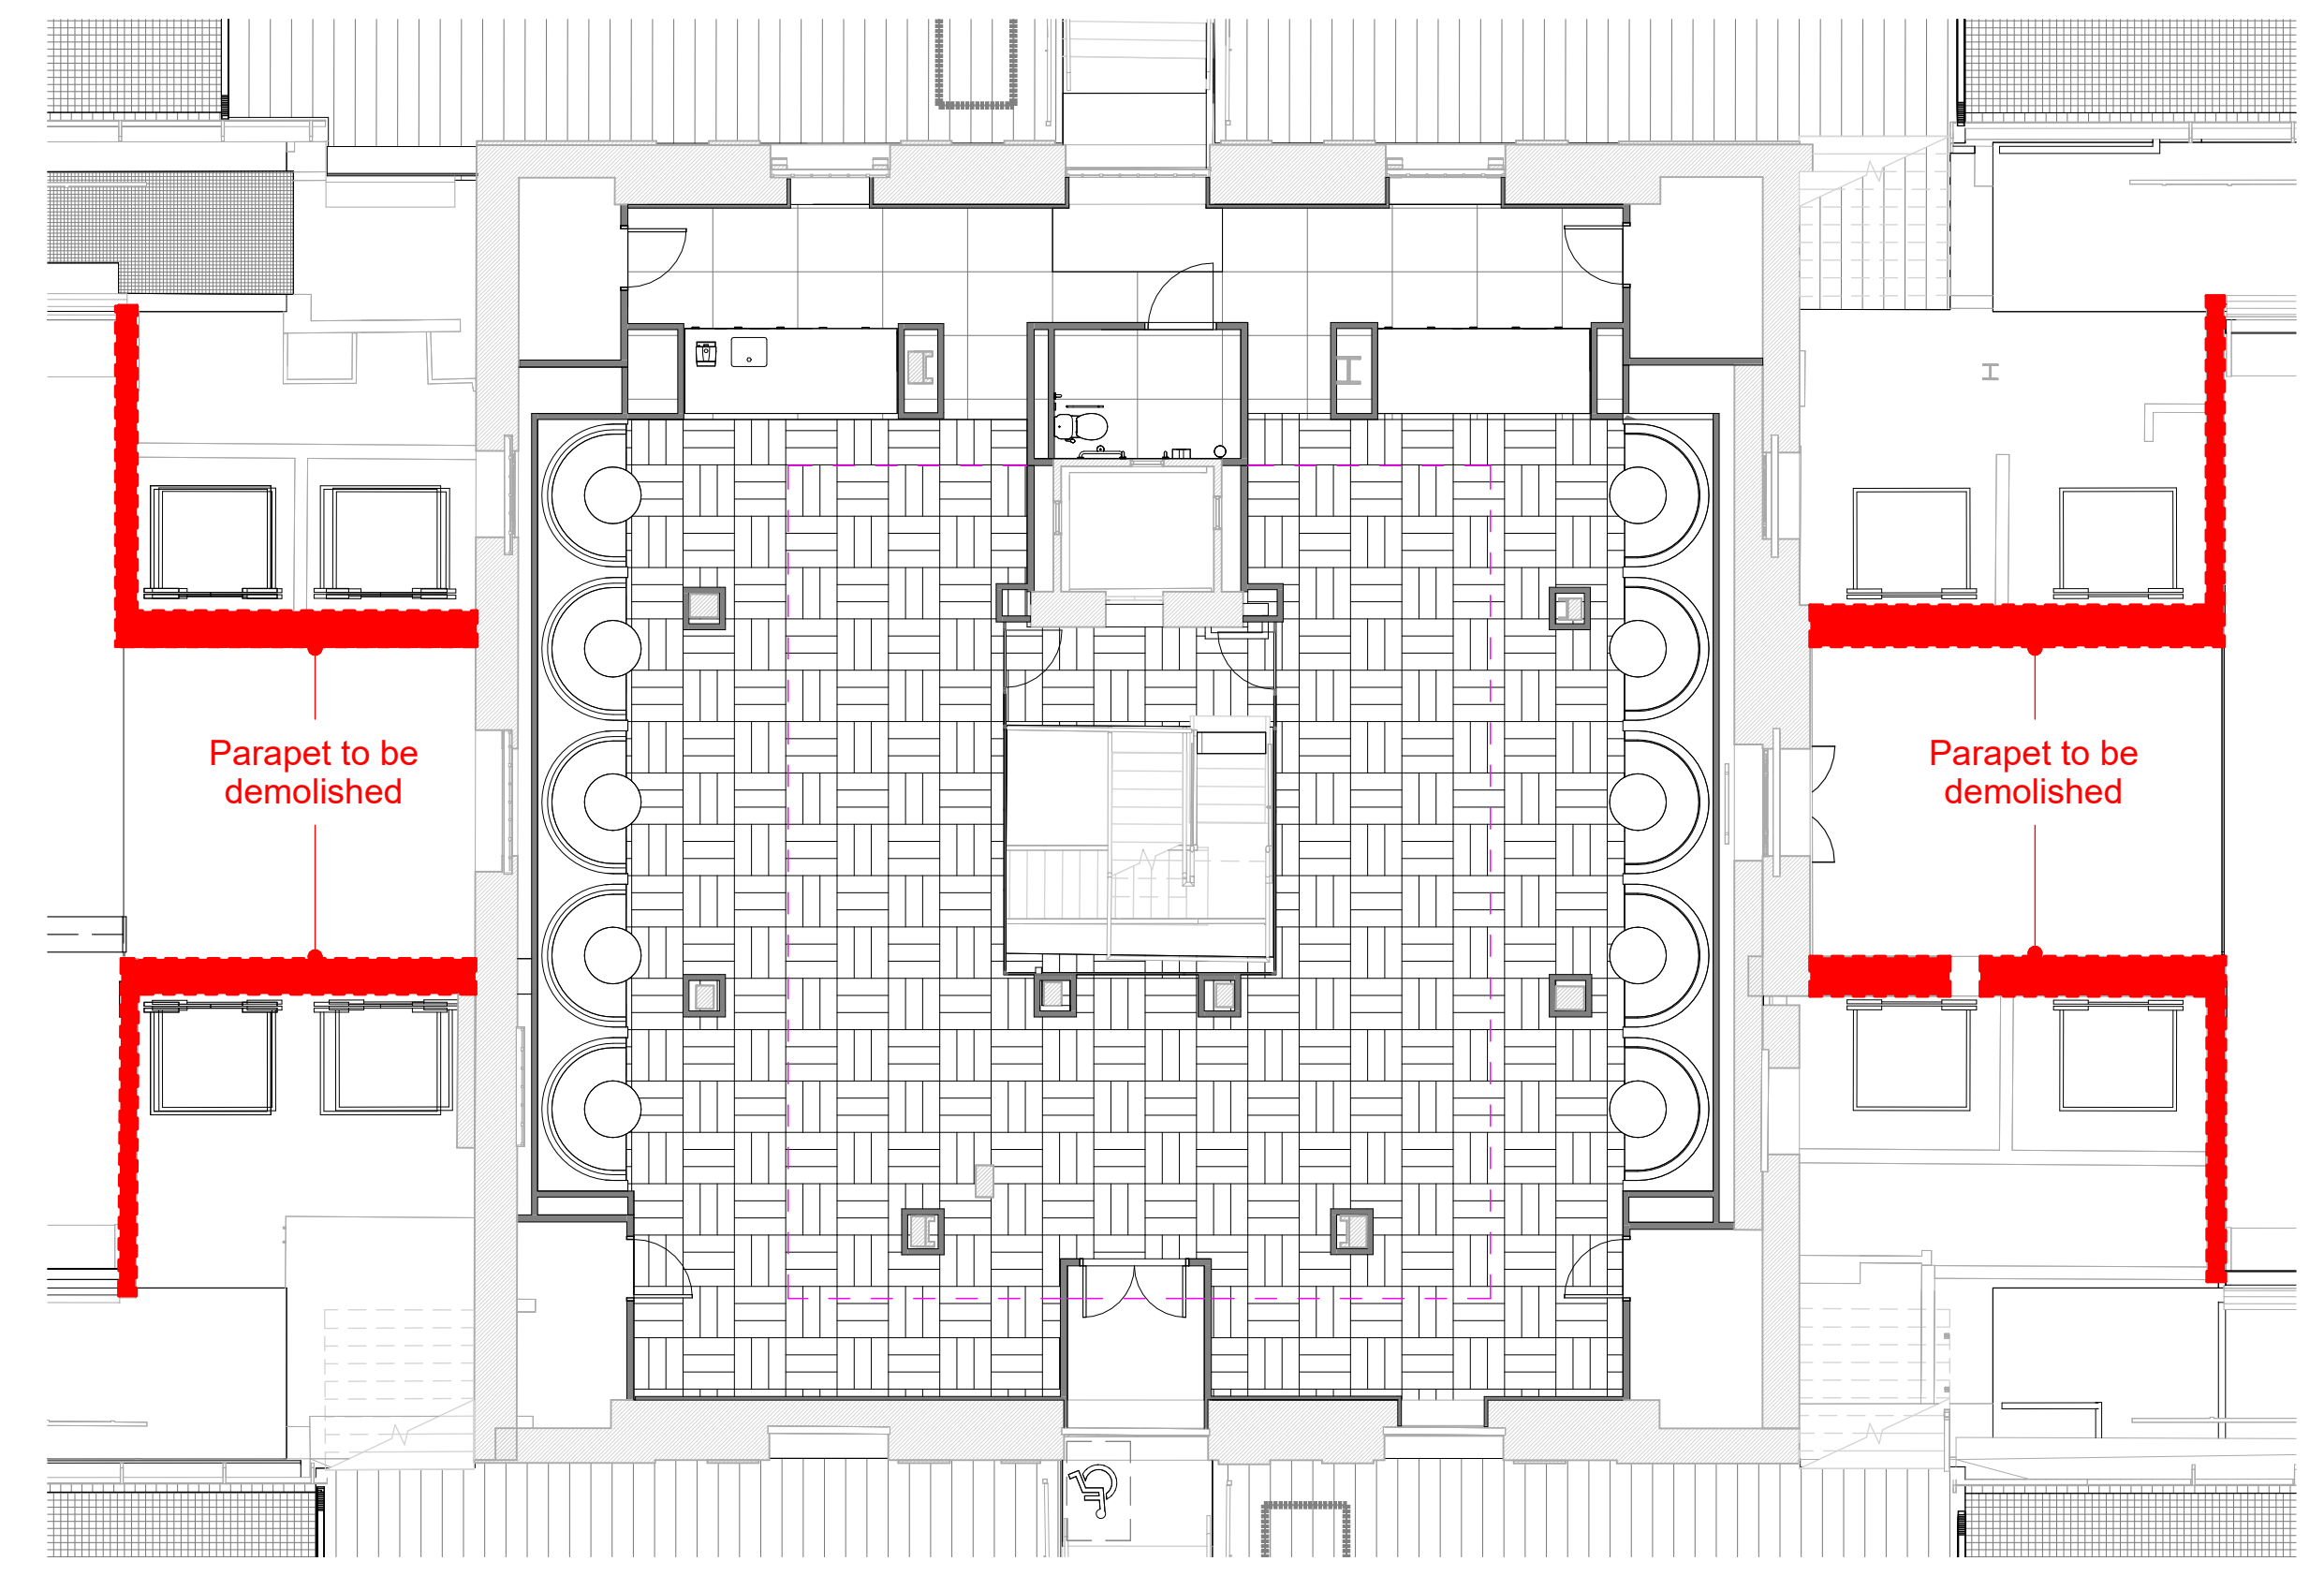

2 Top of Lifts - Parapet Level
1:100

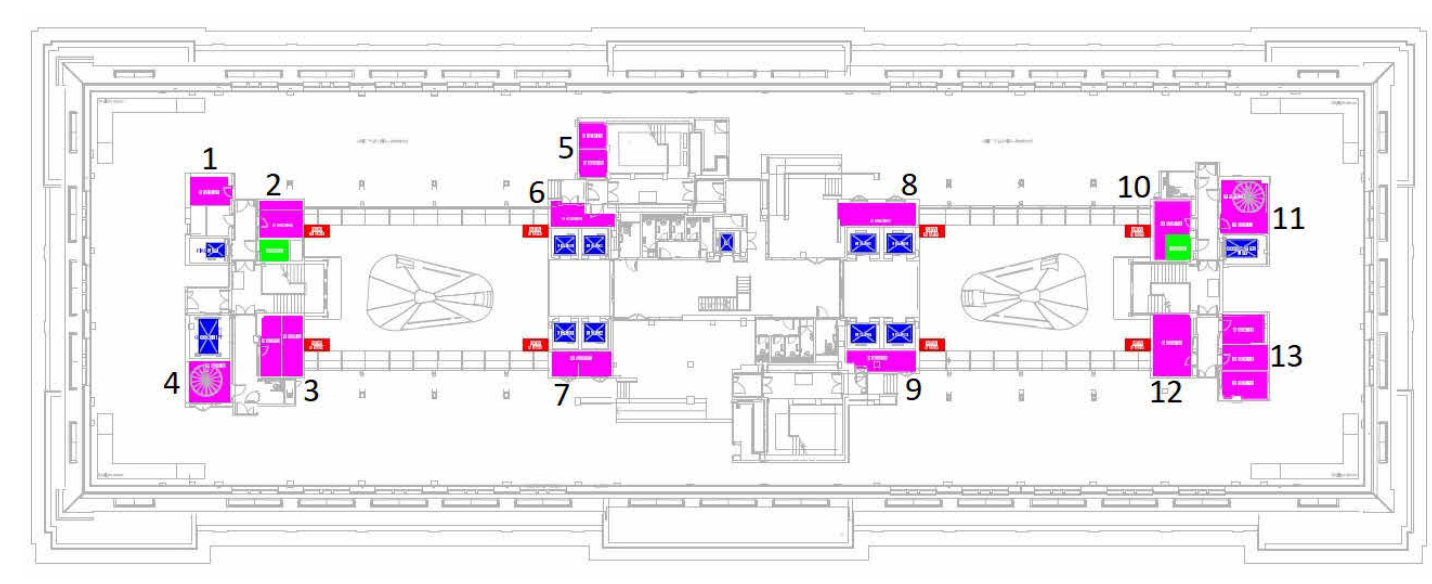


RISER LOCATIONS

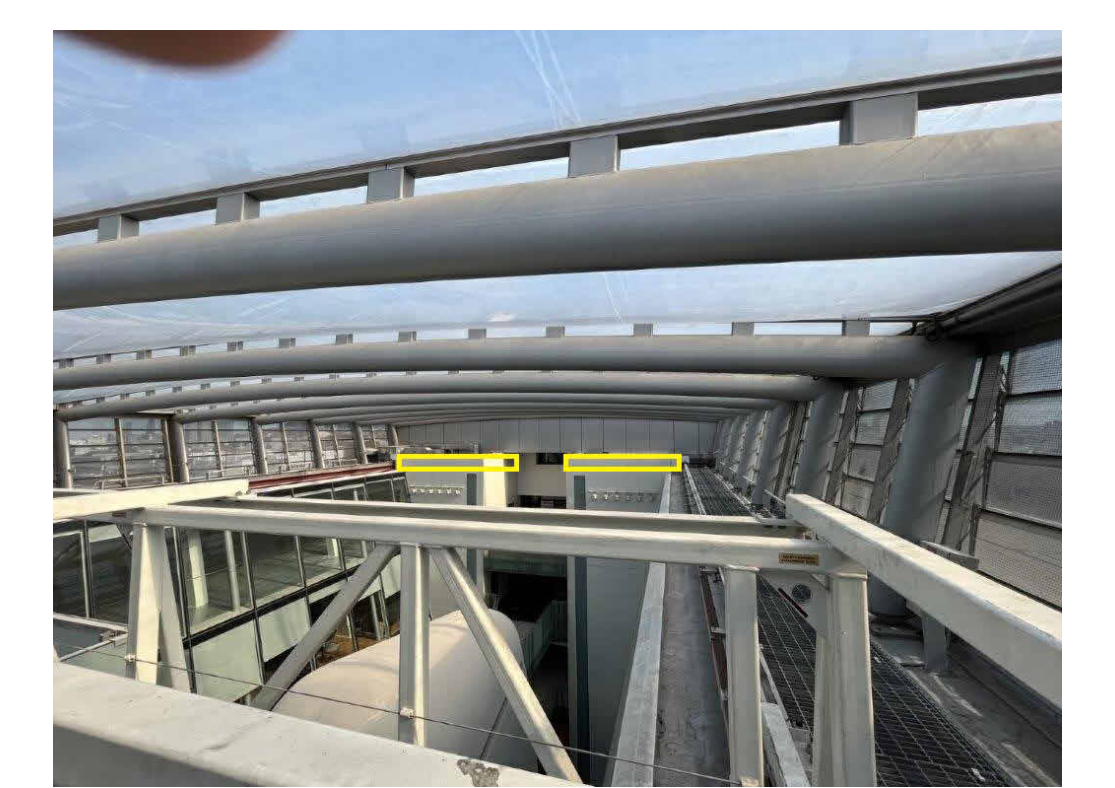

AREA OF PARAPET LIFTS PROPOSED TO BE DEMOLISHED IN BOTH ATRIUMS

1 Builderswork Typical Riser Details
1:50

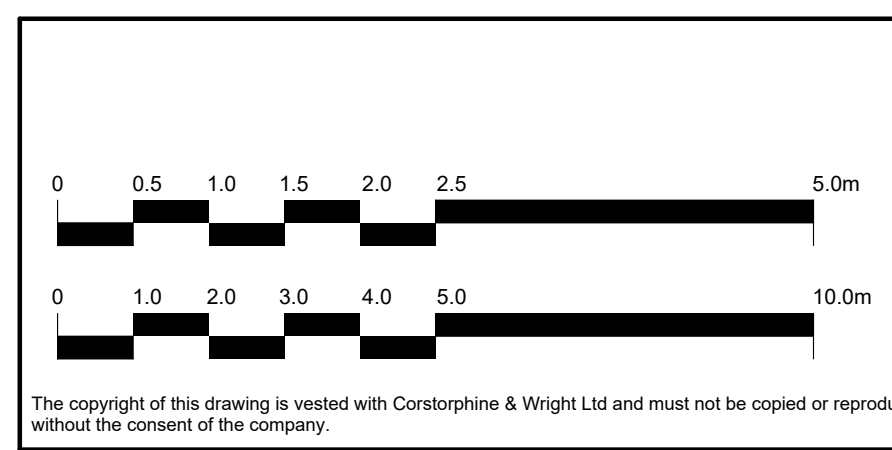

P-02	AMENDMENT TO PLANNING DRAWINGS. IMAGES ADDED TO ISSUED DRAWINGS.	20.06.2023	DL	ML
P-01	PLANNING	05.05.2023	DL	ML
P-00	PLANNING ISSUE	29.03.2023	ET	ML
Rev.	Description	Date	Drw.	Chk.

- Denotes New Hole/ Existing Hole made bigger
- Denotes Existing Wall to be removed
- Denotes Wall/ Partition to be built
- Denotes Demolished Elements

- Notes
- All holes shown are from main service runs only. Additional holes may be required.
 - Mains heating and chilled water pipework to follow existing route and holes may need to be increased to accommodate.
 - All risers need a floor grating for access. Some will require new grating and others locally repaired where redundant services were removed.
 - Holes for electrical services need to be added.

Client: Oxford Victoria House Ltd.

Project: 21593 - Victoria House

Drawing Title: Typical Risers as Appropriate to Floor 1-7 & Top of Lifts

Drawing Status: INFORMATION

Corstorphine & Wright
London Studio
21-27 Lamb's Conduit Street, Holborn, London, WC1N 3NL
020 7842 0800
corstorphine-wright.com

Drawing No. 21593-CWA-VH-08-DR-A-0462

Revision P-02

Drawn	Checked	Paper Size	Scale	Date
ET	ML	A1	As indicated	29/03/23