



0421 - Planning - Basement Level B1
1:100

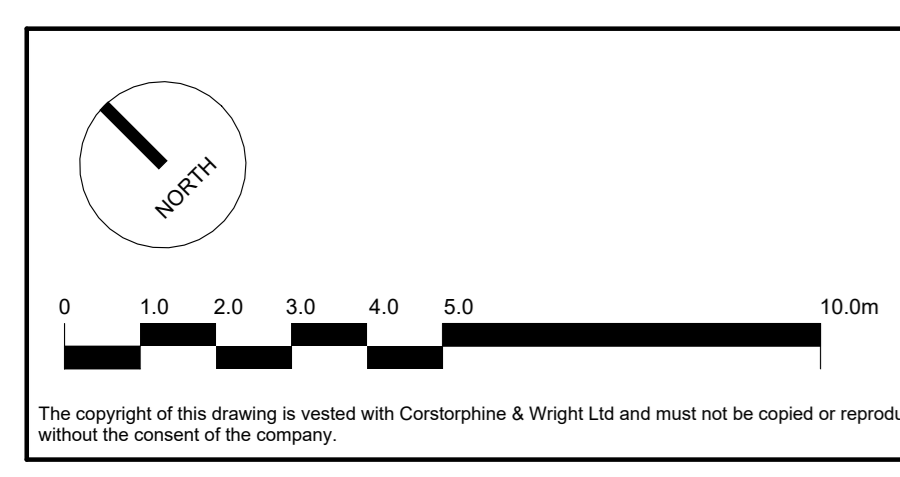

Rev.	Description	Date	Drawn	Checked
P-04	CONTAINMENT SERVICES ADDED	22.08.2023	DL	ML
P-03	BASEMENT BY WALL AMENDED WITH SMALLER OPE	27.04.2023	DL	ML
P-02	CHANGE OF LAYOUT TO CHANGE AREA	30.03.2023	DL	ML
P-01	ADDITIONAL INFORMATION ADDED FOR PLANNING	08.01.2023	DL	ML
P-00	FOR PLANNING	18.12.2022	DL	ML

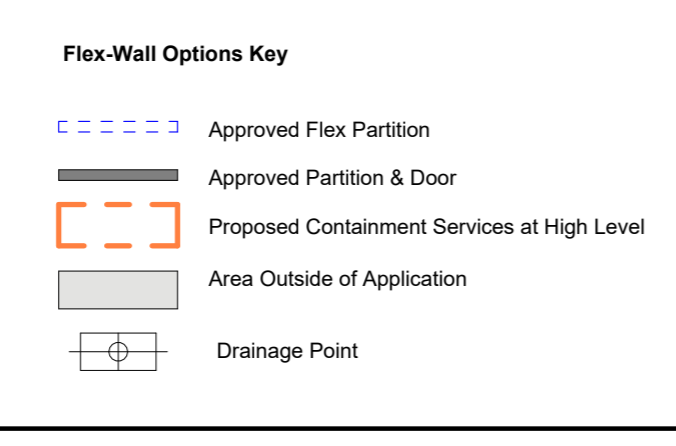

Client: Oxford Victoria House Ltd.		Corstorphine & Wright	
Project: 21593 - Victoria House		London Studio 21-27 Lark's Court Street, Holborn, London, WC1N 3NL 020 7463 0500	
Drawing Title: Plan - Proposed - Basement B1		Drawing No: 21593-CWA-VH-B1-DR-A-0421	
Drawing Status: INFORMATION		Revision: P-04	
Drawn: DL	Checked: ML	Paper Size: A0	Scale: 1:100
Date: 19/12/2022			