


REVISIONS
 REV DATE REVISION NOTES:

KEY

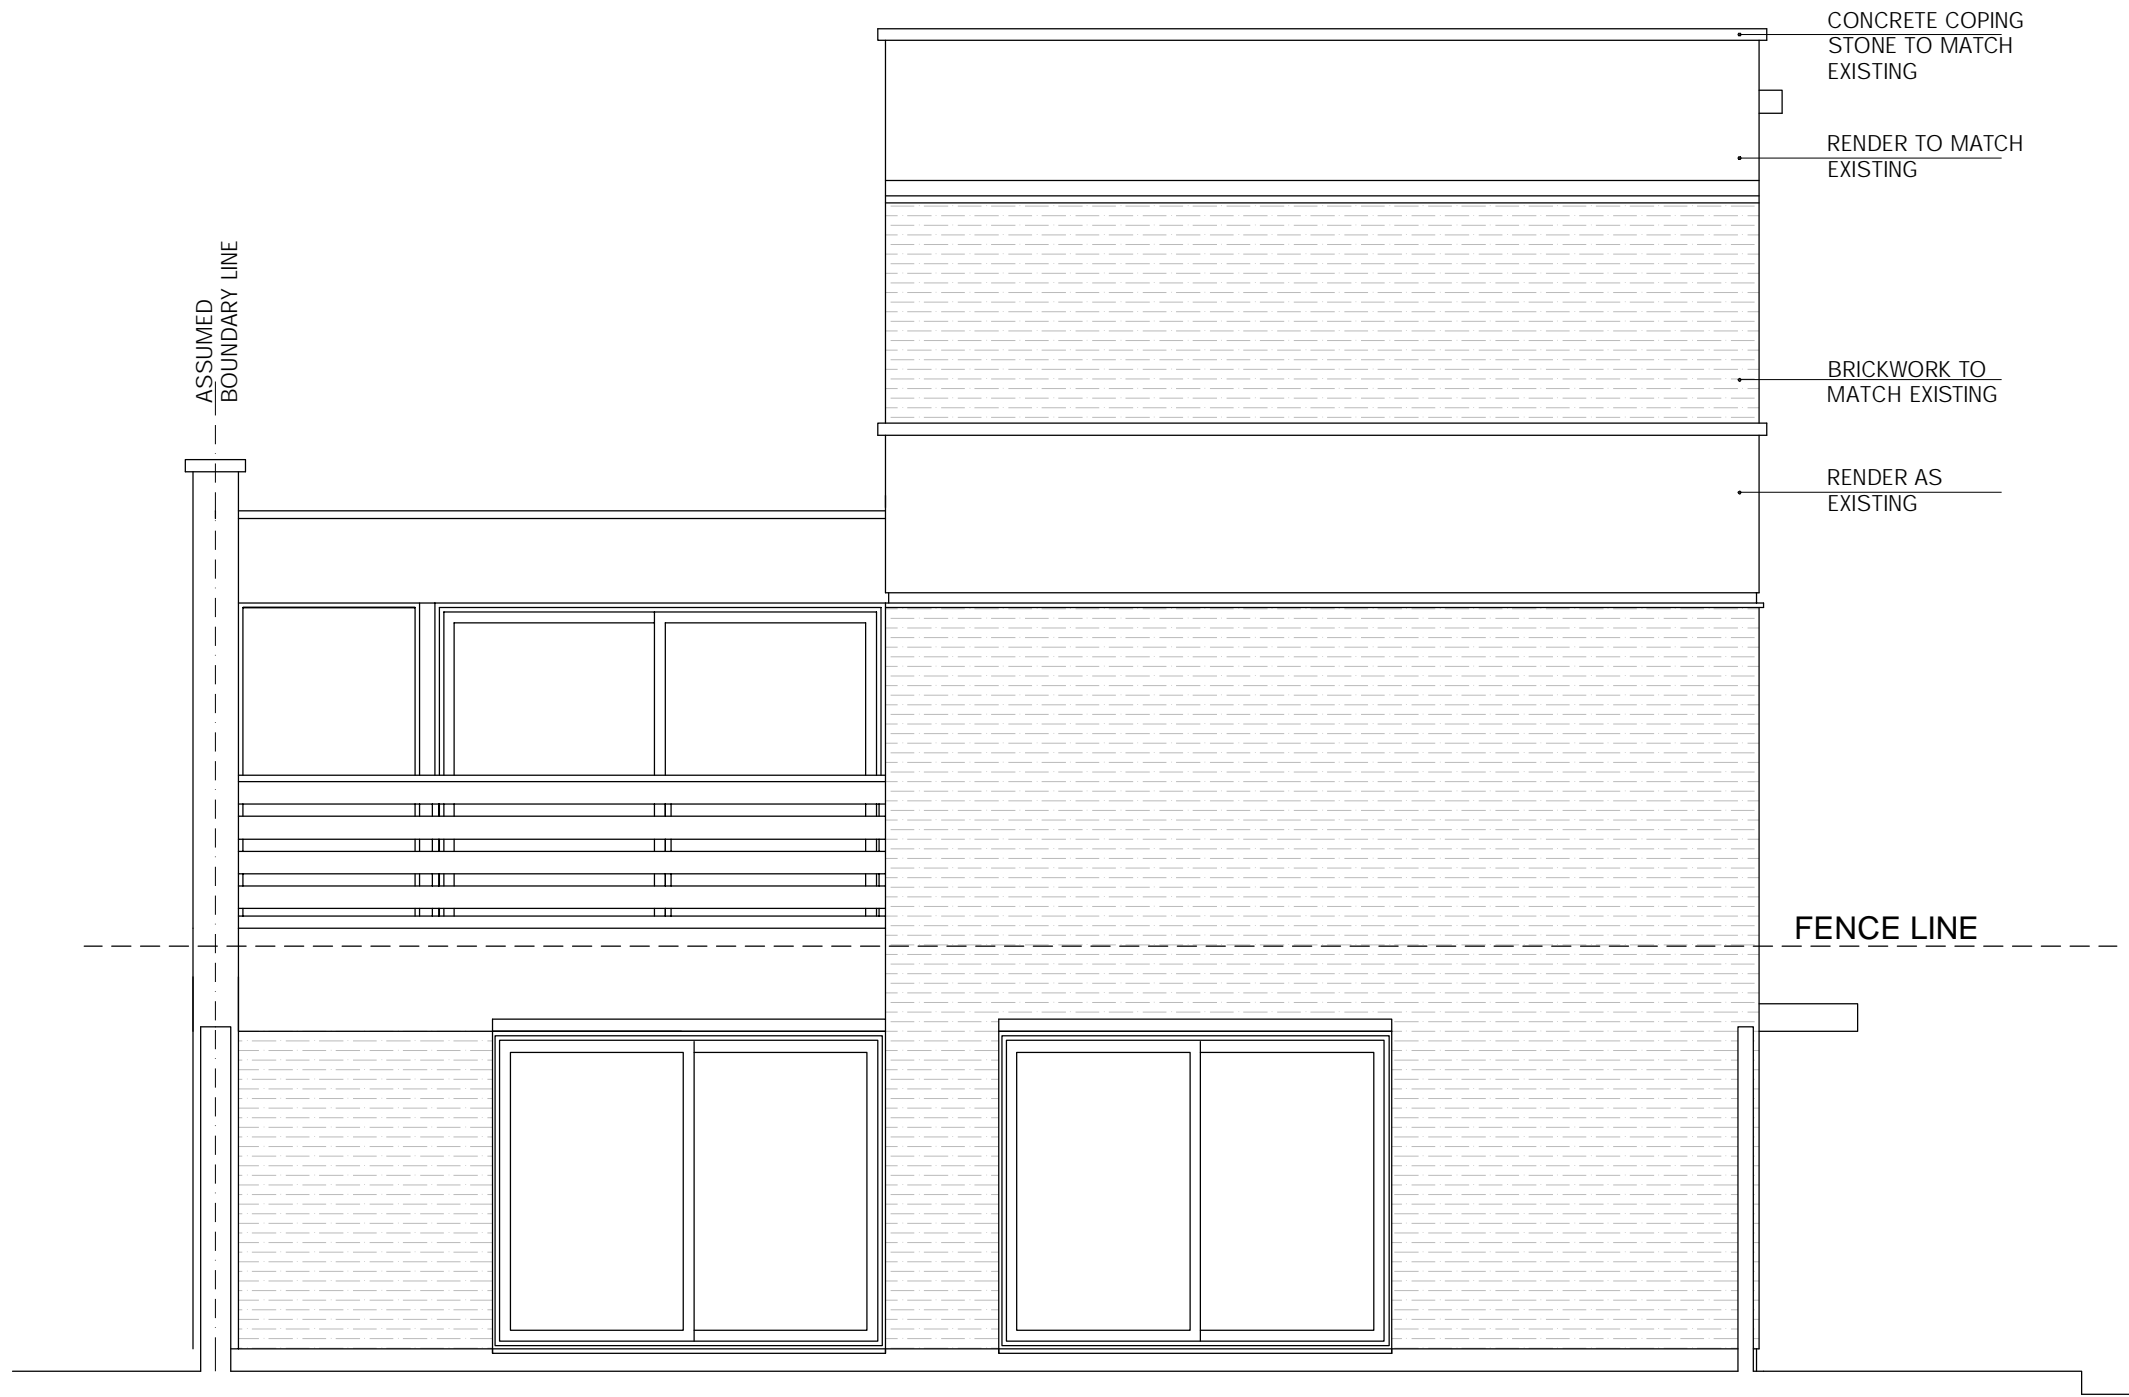

CONCRETE COPING
 STONE TO MATCH
 EXISTING

RENDER TO MATCH
 EXISTING

BRICKWORK TO
 MATCH EXISTING

RENDER AS
 EXISTING

ASSUMED
 BOUNDARY LINE

FENCE LINE

NOTES
 1. Do not scale from this drawing.
 2. All dimensions to be checked on site by the contractor and such dimensions to be his responsibility.
 3. Report all drawing errors, omissions and discrepancies to the architect/designer.

KASIA WHITFIELD DESIGN

KASIAWHITFIELD@GMAIL.COM
 T: 020 75088604
 M: 07985035333

JOB 1 CONYBEARE
 LONDON NW3 3SD
 TITLE PROPOSED SIDE ELEVATION (SOUTH)

DATE 2021.12.06	SCALE 1:50 @A3	STATUS PLANNING
PROJECT NO. C1.1	DRAWING NO. PP5	REVISION

0m 5m