



EXISTING

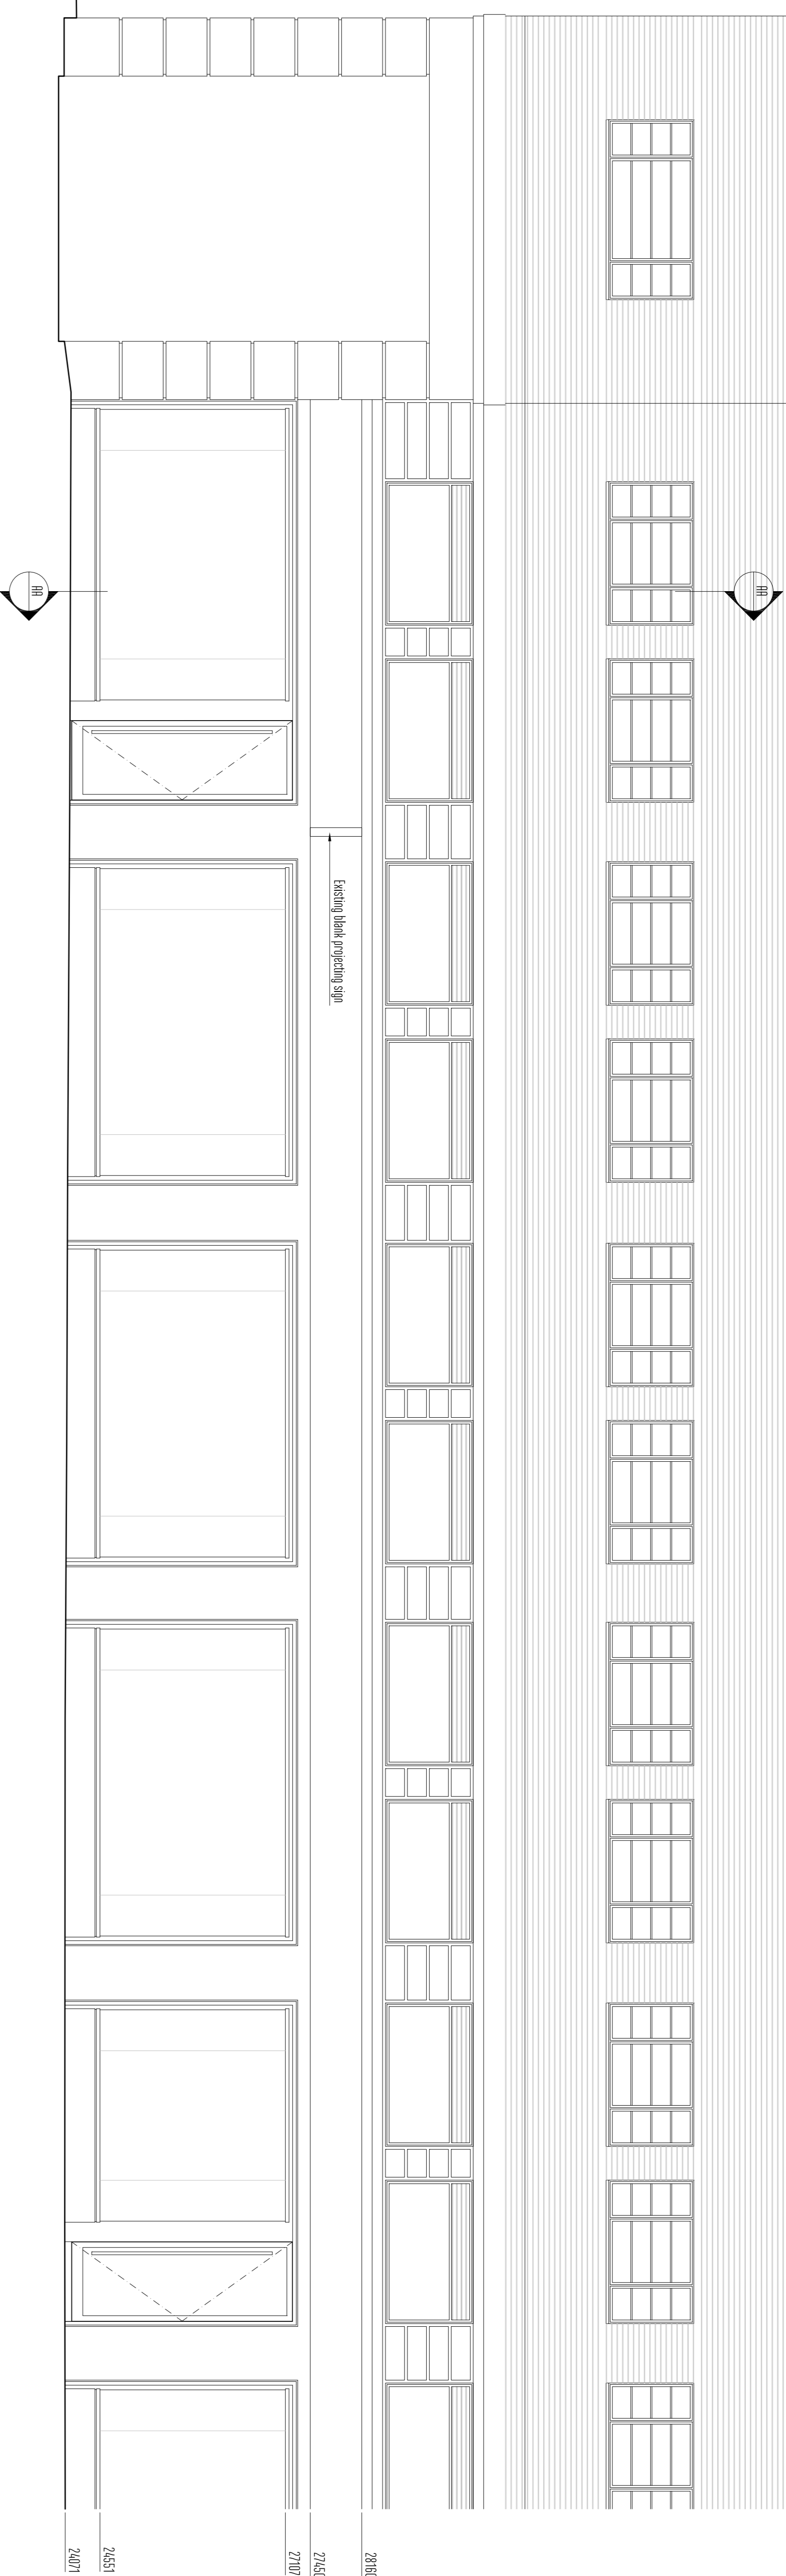

NEW OXFORD STREET ELEVATION

SECTION AA

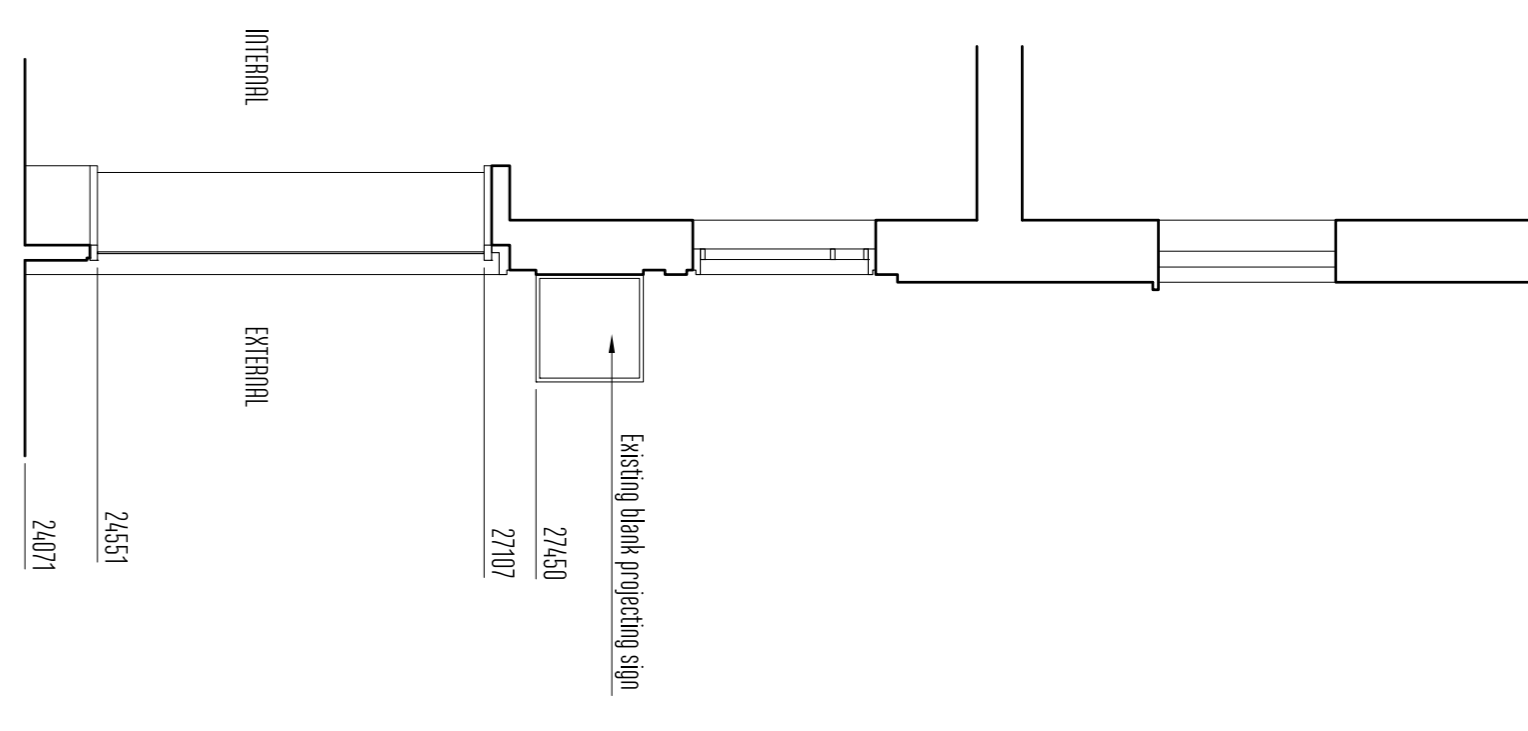


PROPOSED




NEW OXFORD STREET ELEVATION

SECTION AA

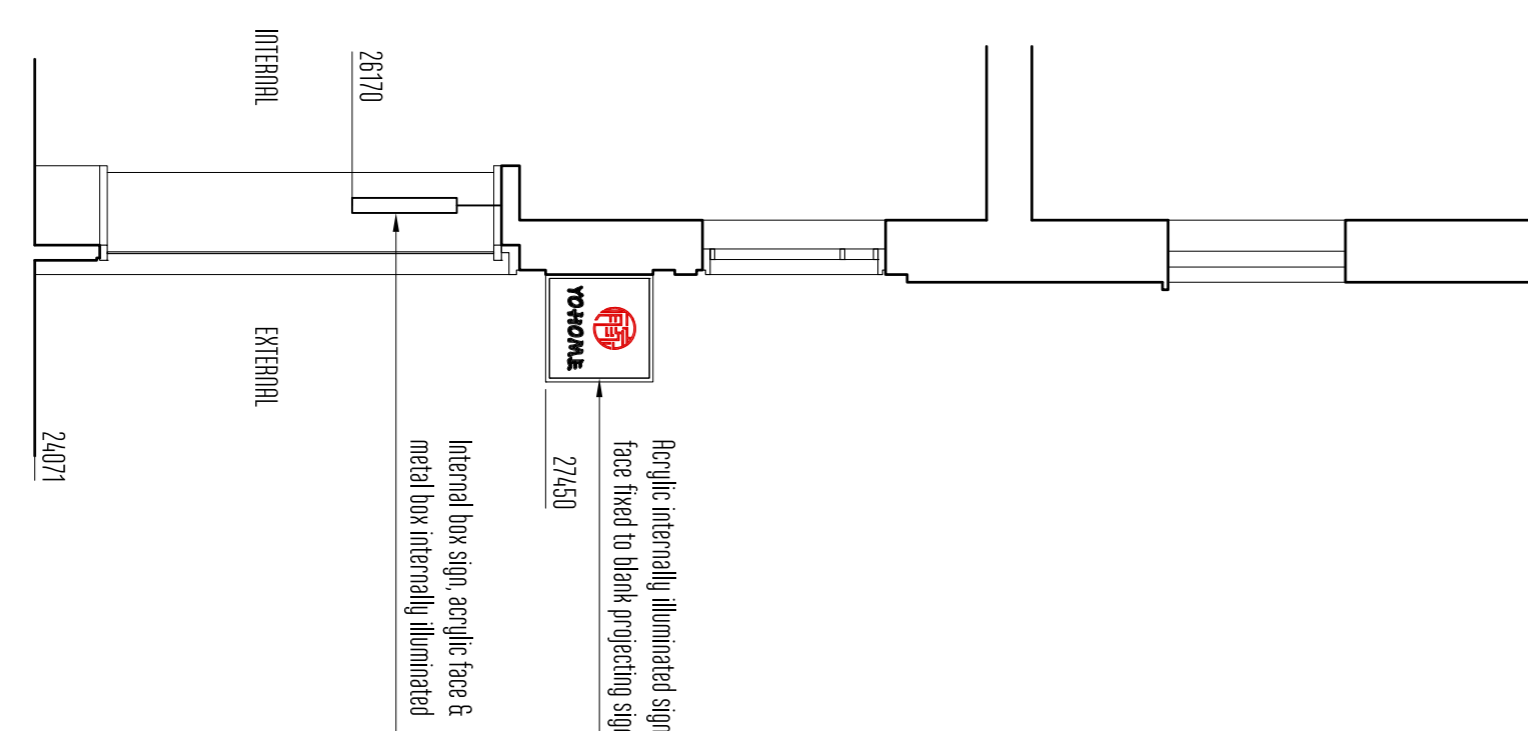

Revisions	Date

Notes

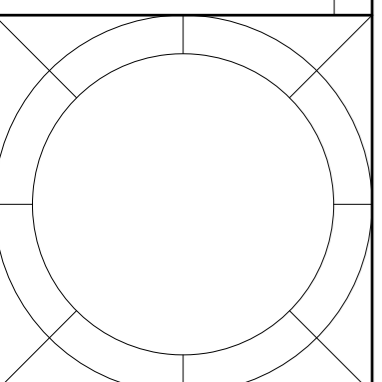

**Instruction**  
 No dimensions shall be scaled from this drawing. Contractors to verify all dimensions on site prior to commencing works. Report all discrepancies to architect immediately.  
 This drawing is the property of Proletti Design and may not be reproduced without prior consent.

**Drawing Status**  
 PLANNING

<b>Client</b>	East Stack Ltd
<b>Project</b>	Yohome Midham Units 5 & 6, 7 near Oxford Street, London, WC1A 1LU
<b>Title</b>	EXISTING & PROPOSED Street Elevation & Section AA
<b>Scale</b>	1:50 @ A1
<b>Date</b>	23/06/2023
<b>Drawing No.</b>	538/C/50
<b>Rev.</b>	Rev.

**SCALE** 1:50  
 0 0.5 1 2 3 5(m)

**PROLETTI DESIGN**  
 Architects  
 Interior Designers

16 Crane Row, Isleworth, Middlesex, W17 2LE  
 Tel: 0208 538 9888  
 Mob: 07771 528 989  
 E-mail: info@proletti.co.uk