


**OPTION (3) PLAN - PROPOSED STRAIGHT RUN  
NATURAL STONE EXTERNAL STAIRS  
WITH WROUGHT IRON HANDRAIL**

**TILED LANDING:  
TOP LANDING 800mm X 800mm.**

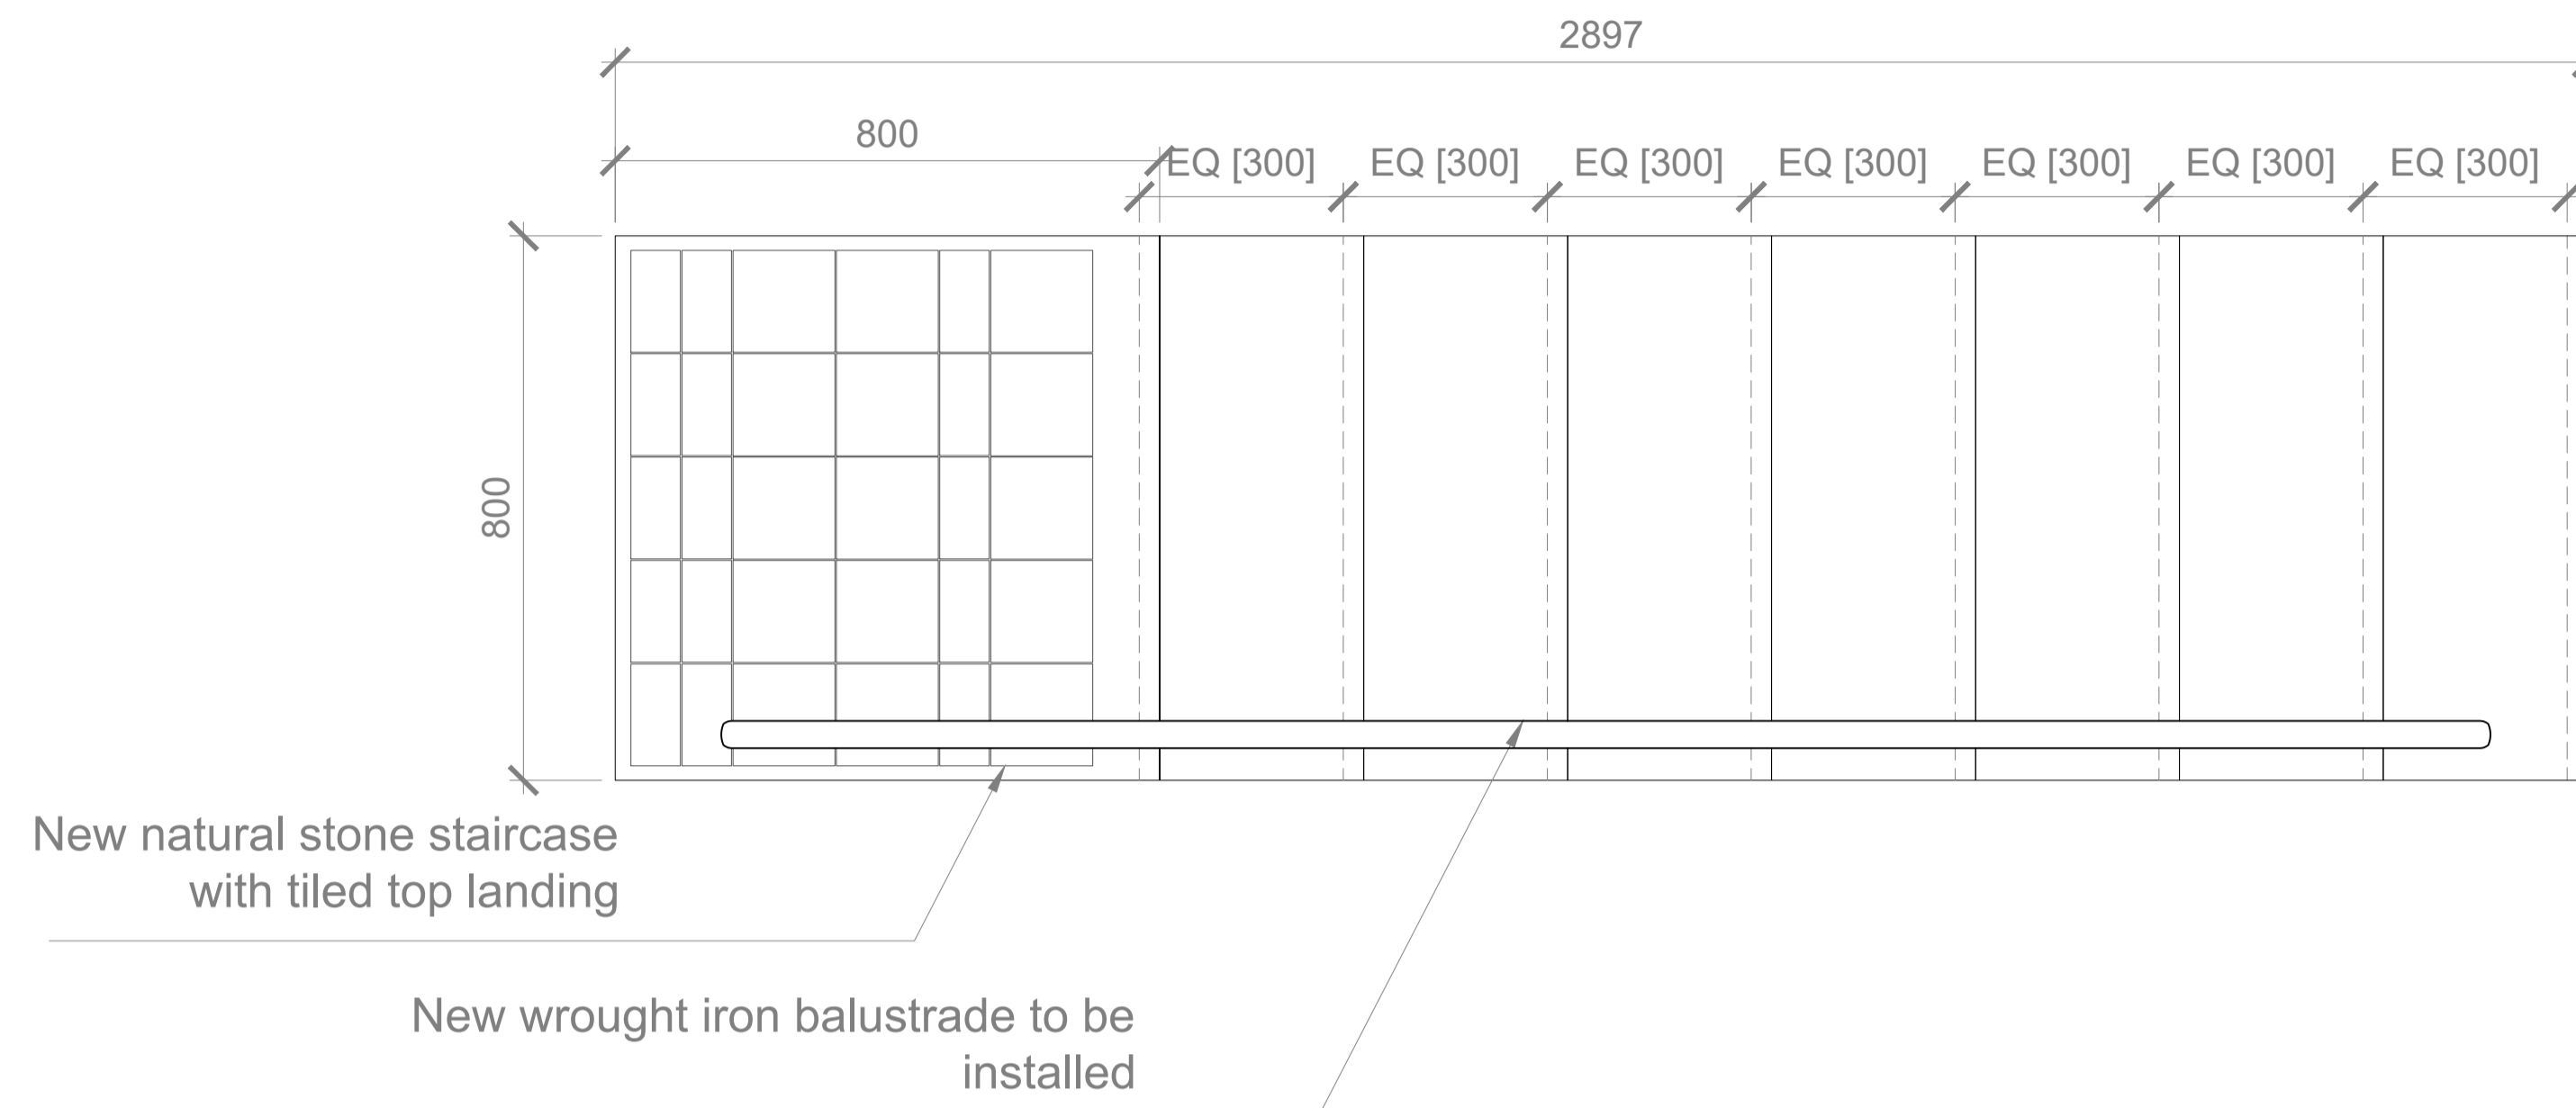

**01: PLAN - STAIRS ISOLATED**  
SCALE 1:10

WROUGHT IRON BALUSTRADE

DWARF WROUGHT IRON  
SAFETY BALUSTRADE

**02: ELEVATION BB - STAIRS ISOLATED**  
SCALE 1:10

© This drawing is the property of CADHOME DESIGN who retain the sole copyright of its contents & it may not be reproduced in part or in whole without written permission

- GENERAL NOTES**
- DO NOT SCALE THIS DRAWING FOR CONSTRUCTION PURPOSES.
  - ALL DIMENSIONS IN THIS DWG. ARE METRIC.
  - THIS DRAWING & ALL OTHER DRAWINGS & SCHEDULES, SPECIFICATIONS, DETAILS ETC. RELATING TO THIS PROJECT ARE COPYRIGHT OF CADHOME DESIGN LTD.
  - THIS DRAWING SHALL BE READ IN STRICT CONJUNCTION WITH ALL OTHER RELEVANT ARCHITECTS' STRUCTURAL ENGINEERS & SERVICES ENGINEERS' DRAWINGS, CALCULATIONS, DETAILS & SPECIFICATIONS.
  - THE CONTRACTOR SHALL CHECK ALL DIMENSIONS & SETTING OUT INFORMATION ON THIS OR OTHER RELATED DRAWINGS PRIOR TO PLACING WORK IN HAND. ANY ERRORS OR DISCREPANCIES BETWEEN DOCUMENTS SHALL BE REPORTED TO THE ARCHITECT & SEEK CLARIFICATION.
  - ALL PROPRIETARY PRODUCTS SHALL BE USED & FIXED IN STRICT ACCORDANCE WITH MANUFACTURERS' PRINTED RECOMMENDATIONS, NOTES, SPECIFICATIONS ETC.
  - ONLY DRAWINGS STAMPED 'ISSUED FOR CONSTRUCTION' SHALL BE USED ON SITE.

- LEGEND:**
- KEY ELECTRICAL**
- EN ENERGY EFFICIENT LIGHT
  - MAINS WIRED INTER CONNECTED HEAT DETECTOR
  - MAINS WIRED INTER CONNECTED SMOKE DETECTOR
  - CARBON MONOXIDE DETECTOR
  - CEILING MOUNTED EXTRACT FAN
- PROPOSED ALTERED / EXTENDED AREAS
  - TO INDICATE SITE BOUNDARY
  - TO INDICATE OWNERSHIP BOUNDARY
  - TO INDICATE DRAINAGE
  - DEMOLISHED/REMOVED

Amendments:

Rev	Int.	Date	Description

Project:  
**RAISED GRD FL  
54 DENNINGTON PARK ROAD  
WEST HAMPSTEAD  
LONDON  
NW6 1BD**

Title:  
**STAIRCASE PLANS & ELEVATION  
PROPOSED OPT 3**


**Cadhome Design**  
CadHome Design Ltd Suite 201, Churchill House 120  
Bunns Lane, London, England NW7 2AS

**PLANNING**


Drawn By: **CKT** Scale: **AS@ A1** Date: **03/2023**

Drawing Number: **CHD-1069-SE-313 B** Revision:

Tel: +44 (0) 7485 529 918 EMAIL: CALEB@CADHOME-DESIGN.COM

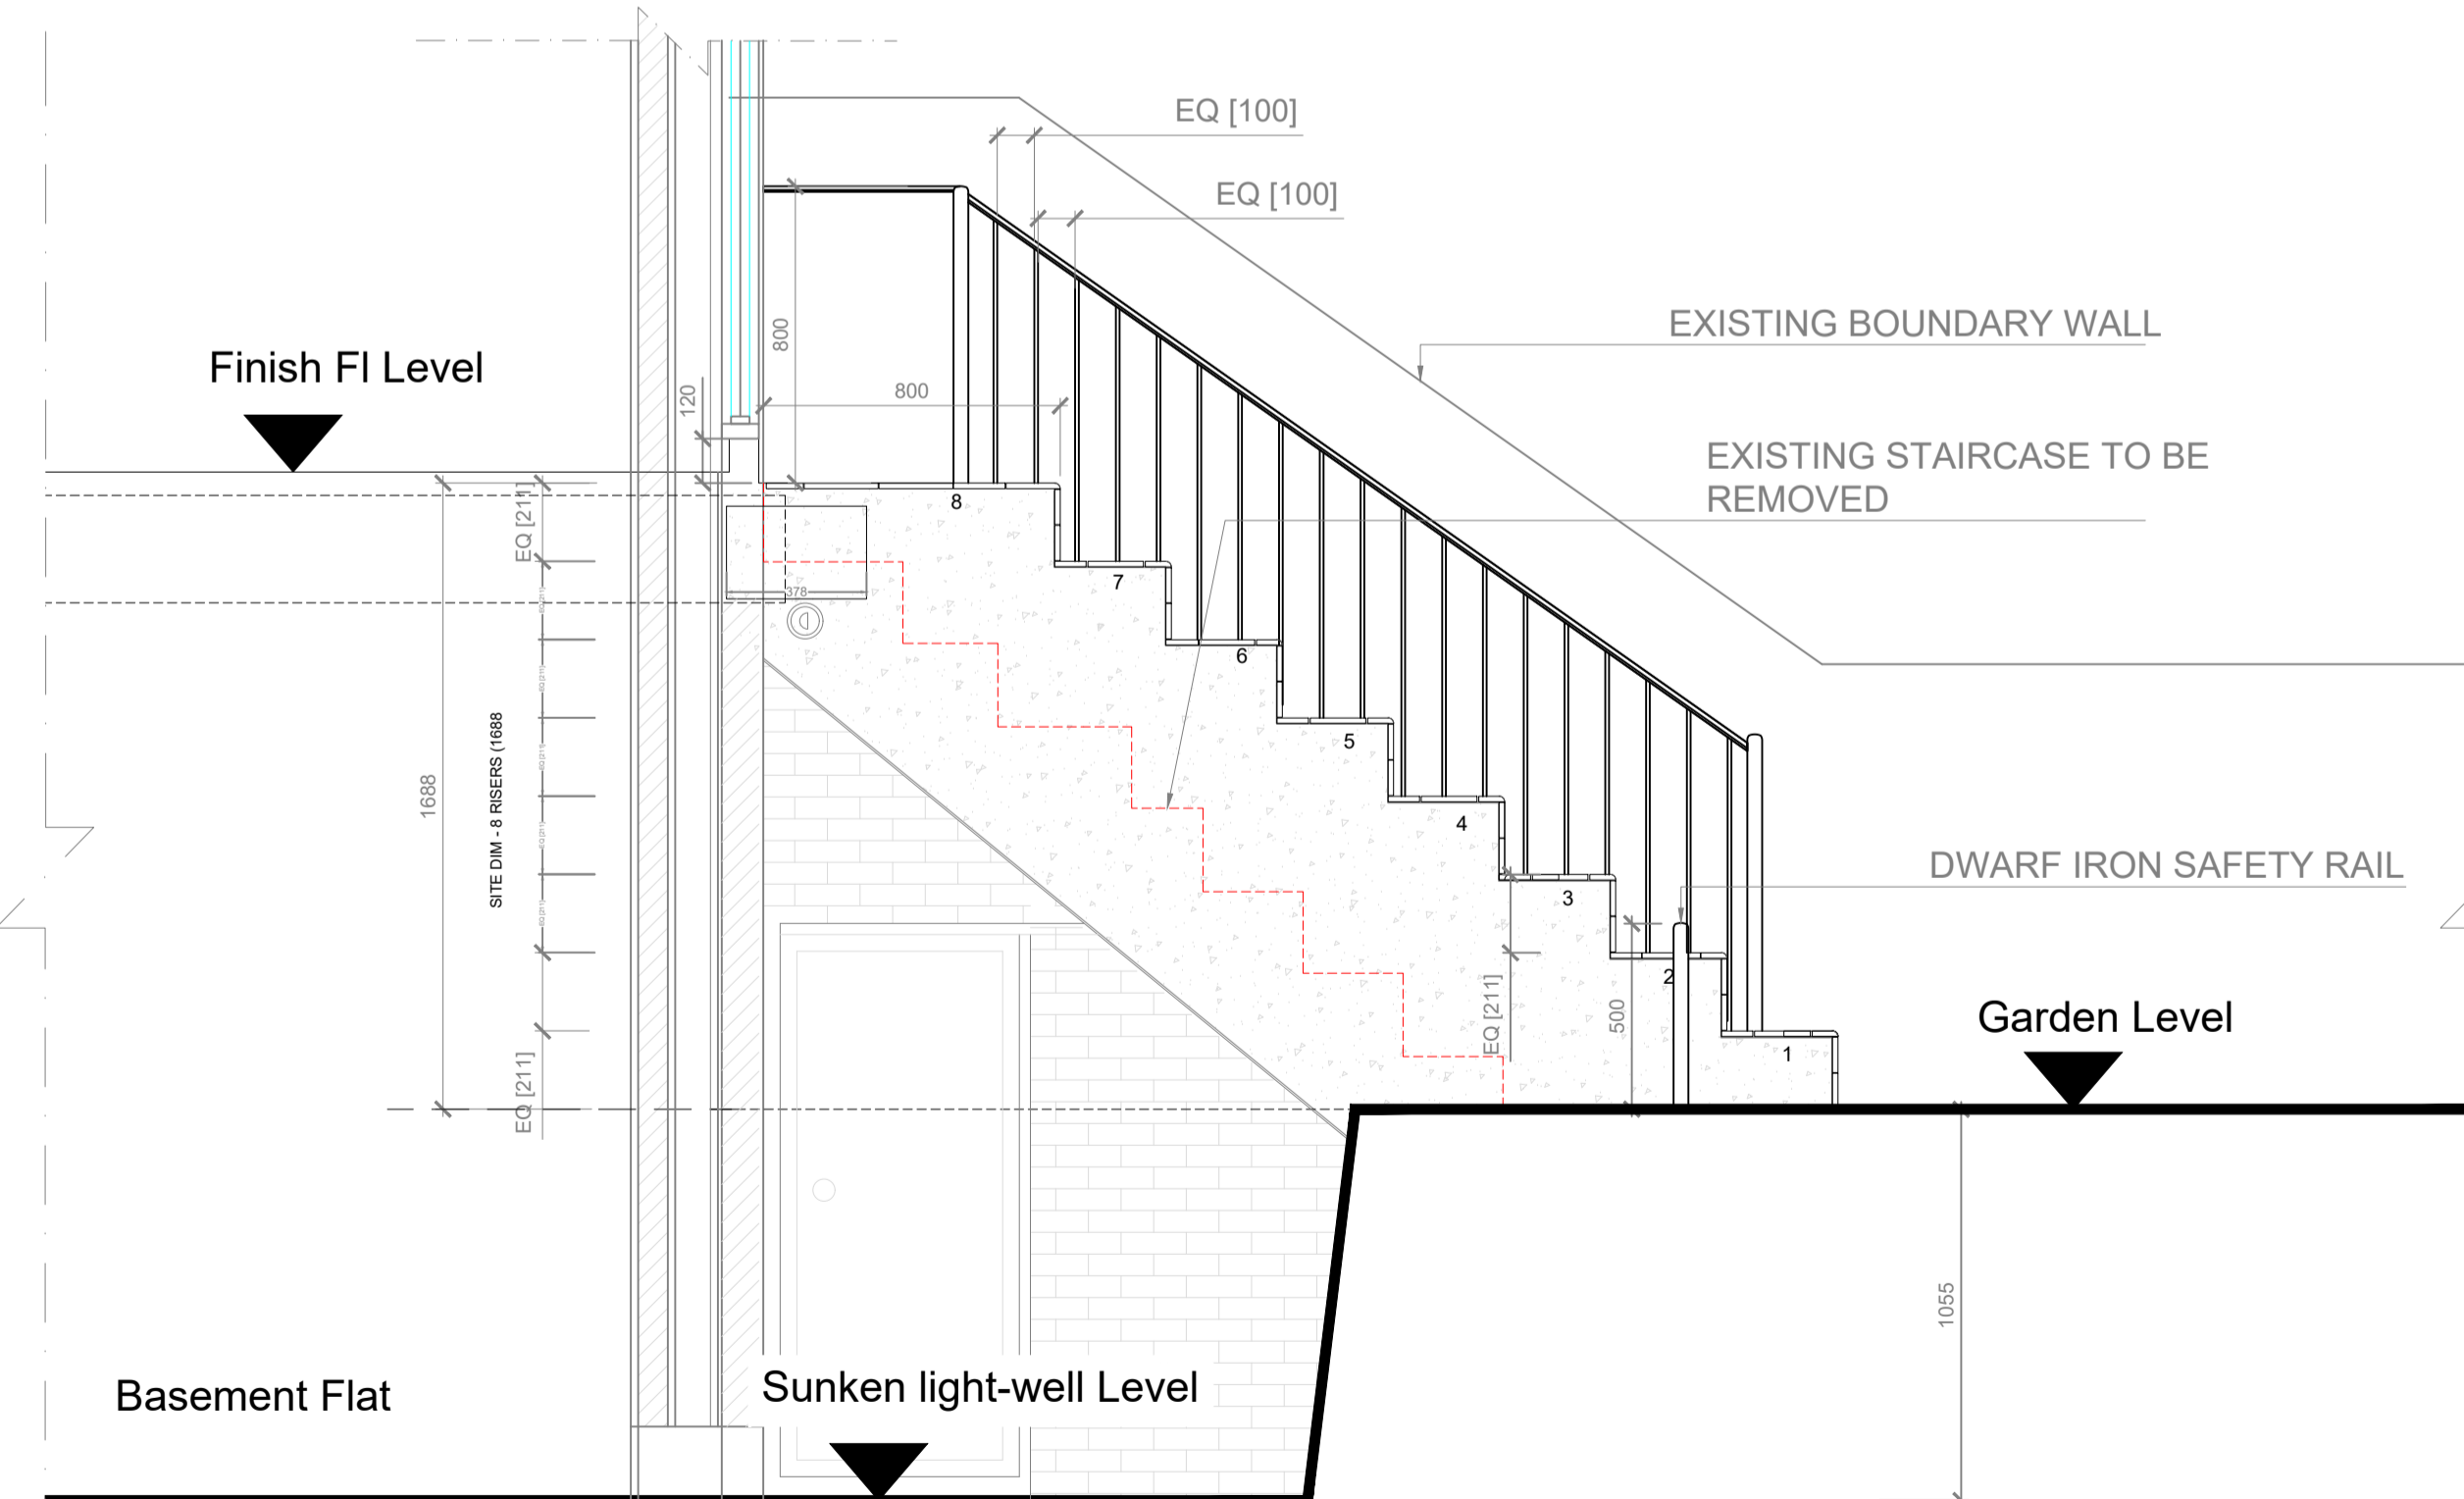

**03: ELEVATION AA - STAIRS ISOLATED**  
SCALE 1:20

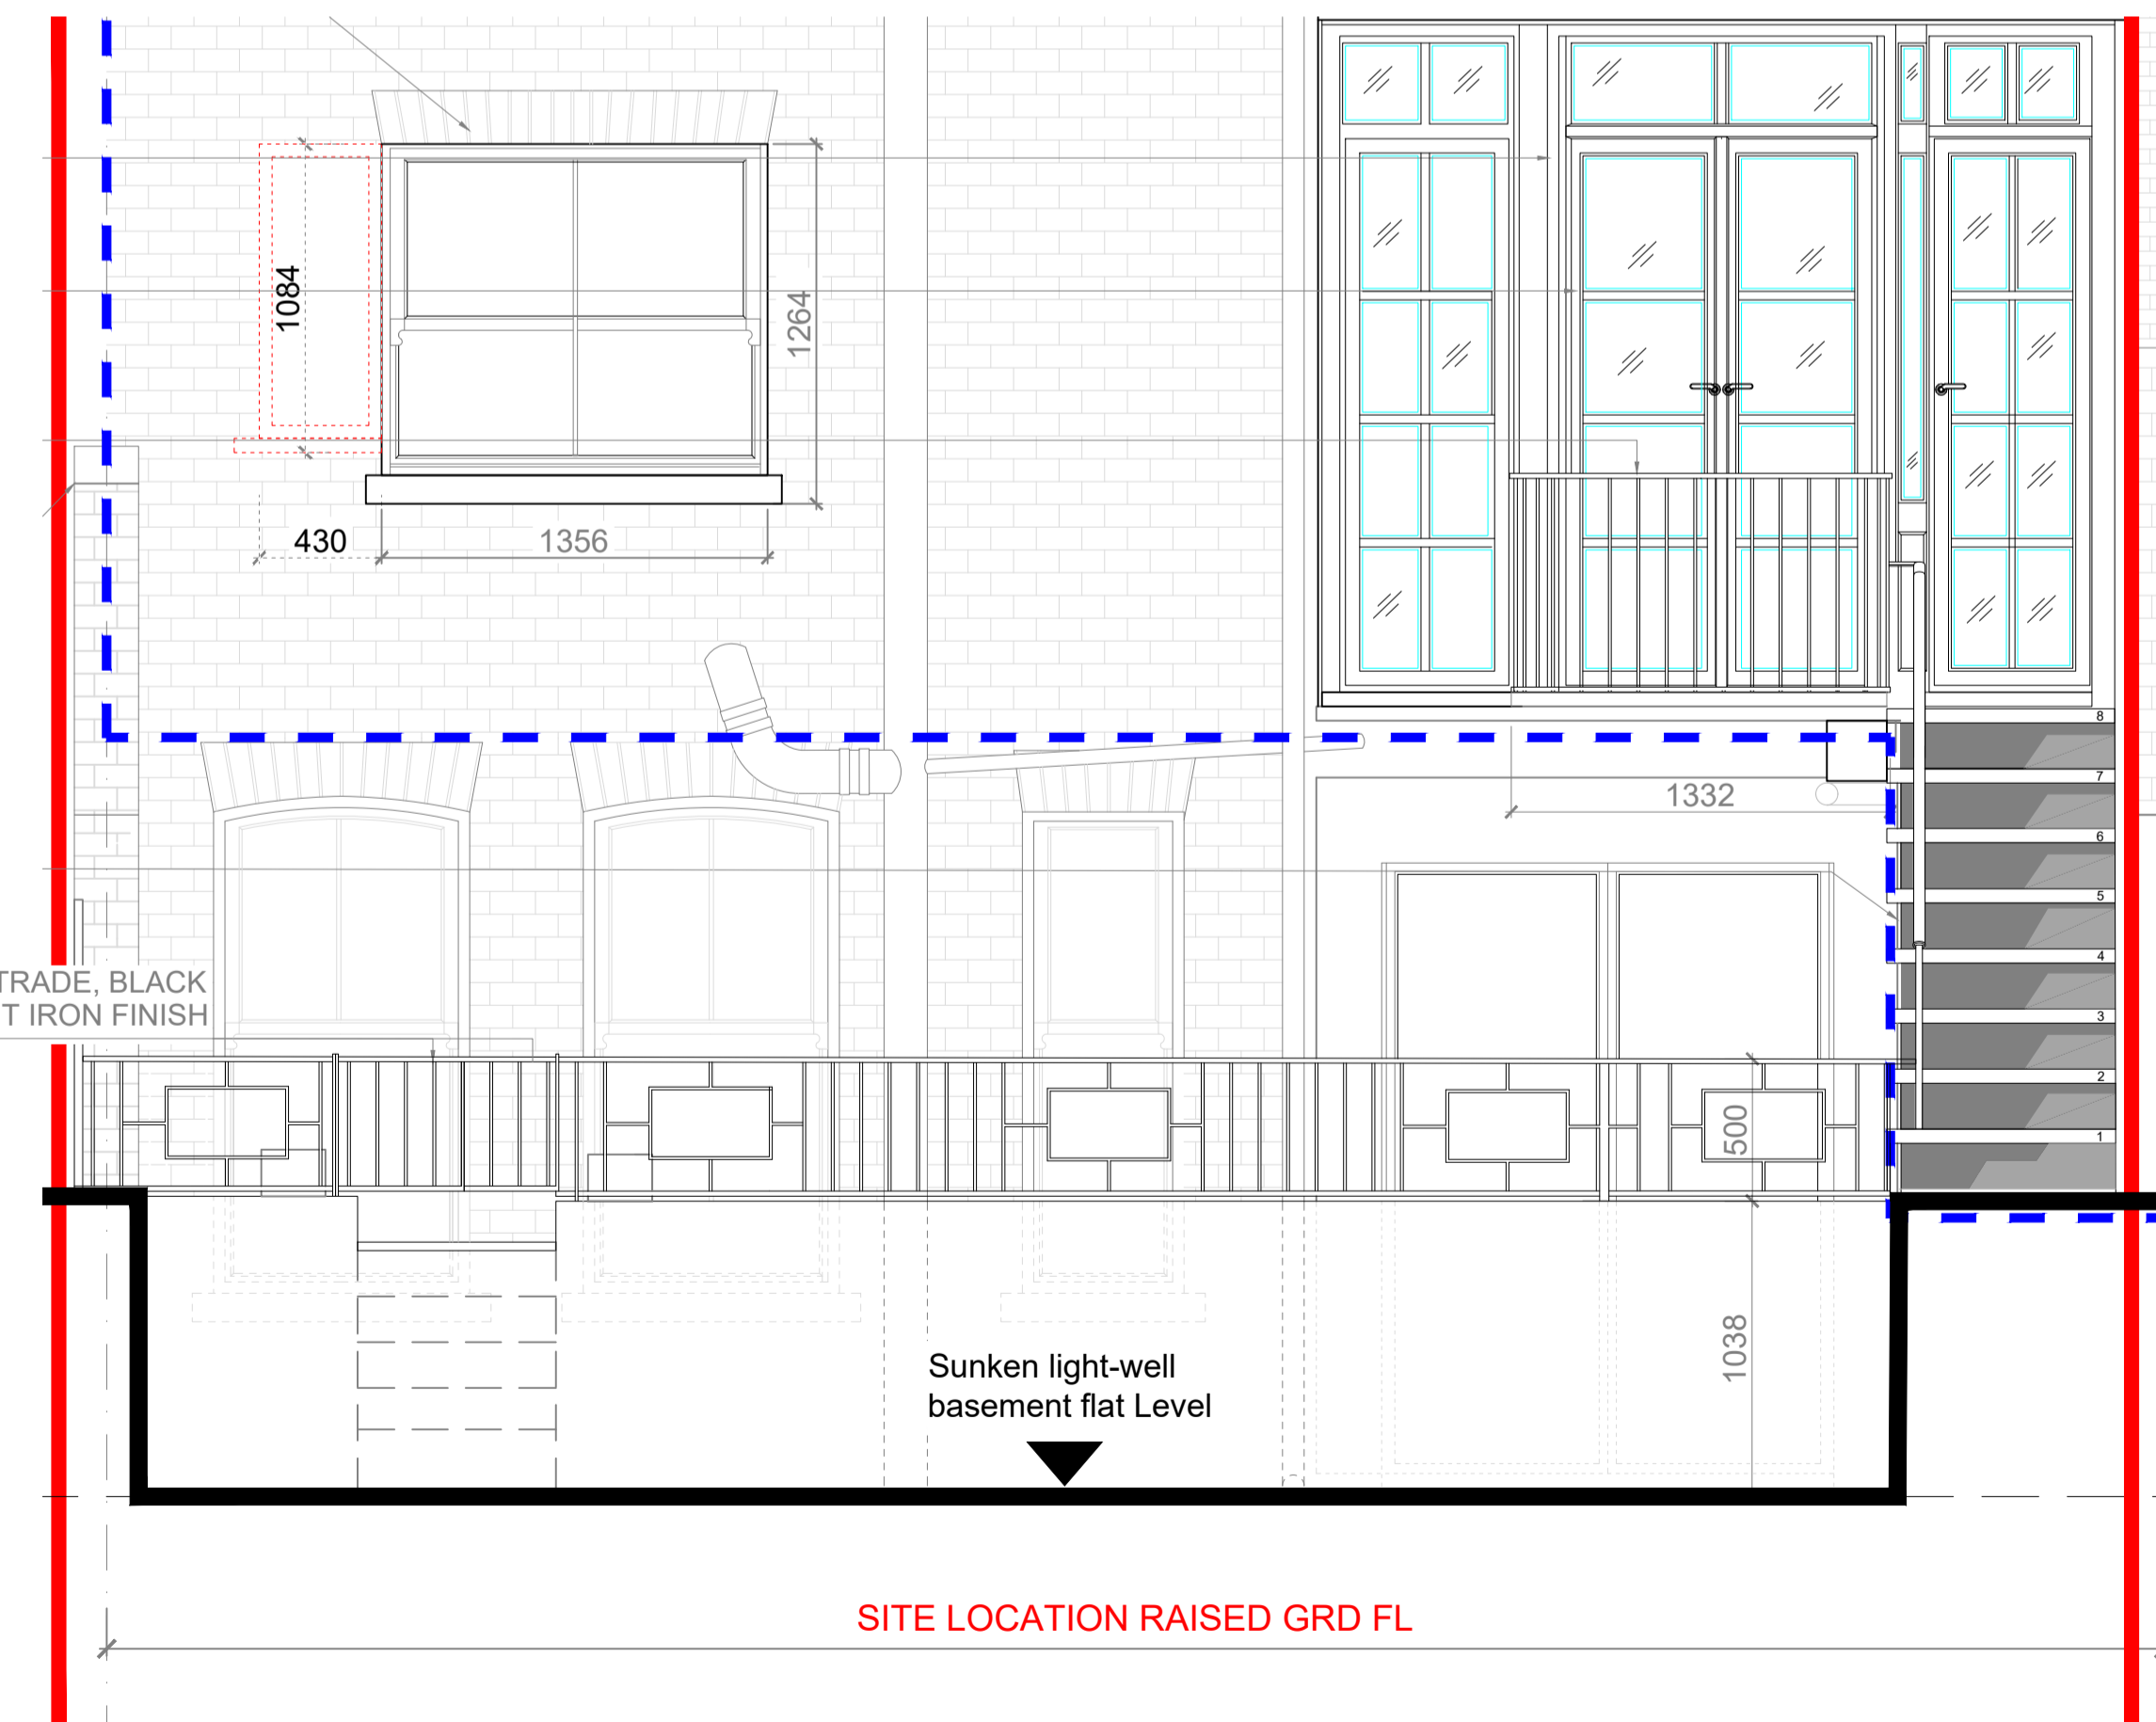

**04: ELEVATION BB - DWARF BALUSTRADE**  
SCALE 1:25

SITE LOCATION RAISED GRD FL