




ELEVATION A  
SCALE 1:25 @ A3

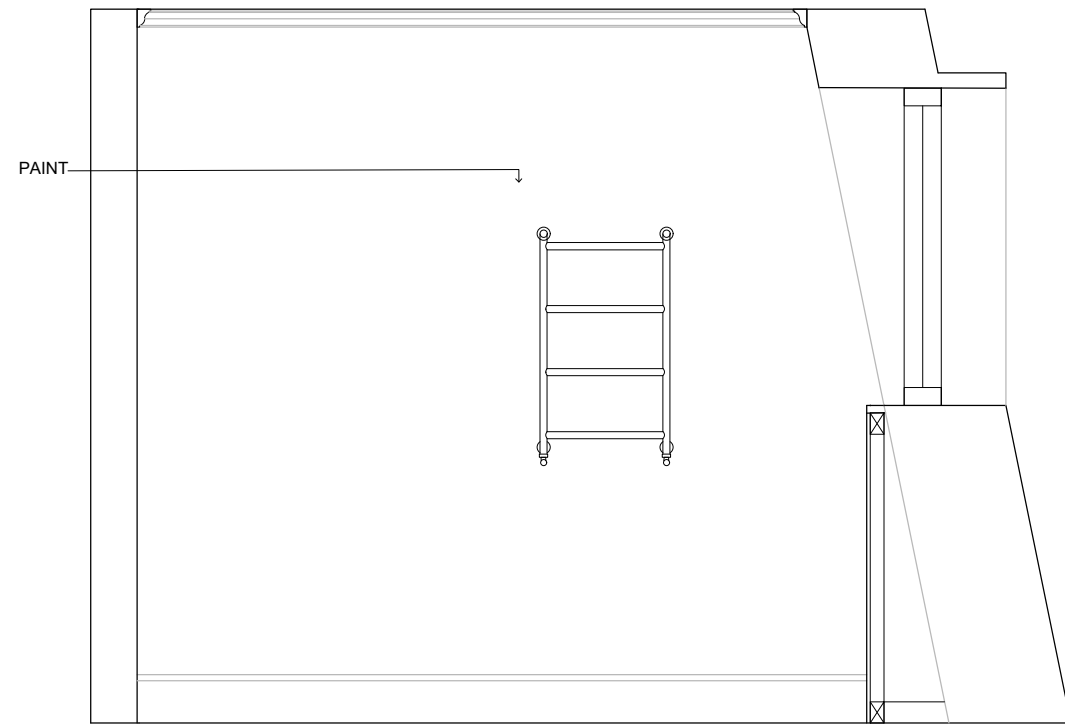

ELEVATION B  
SCALE 1:25 @ A3

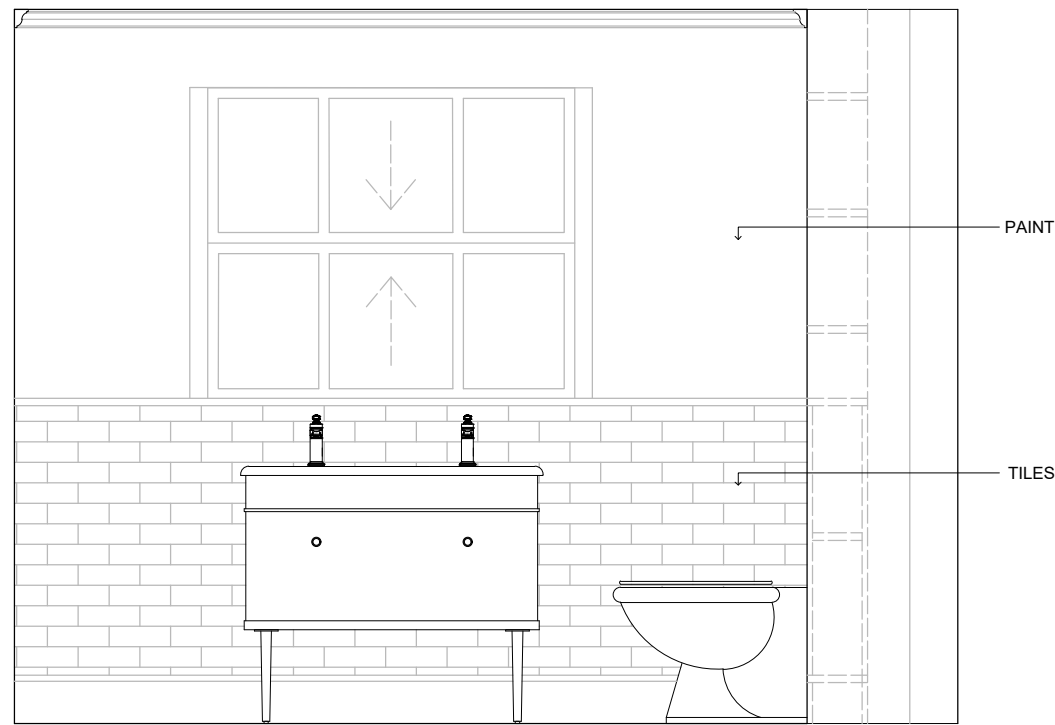

ELEVATION C  
SCALE 1:25 @ A3

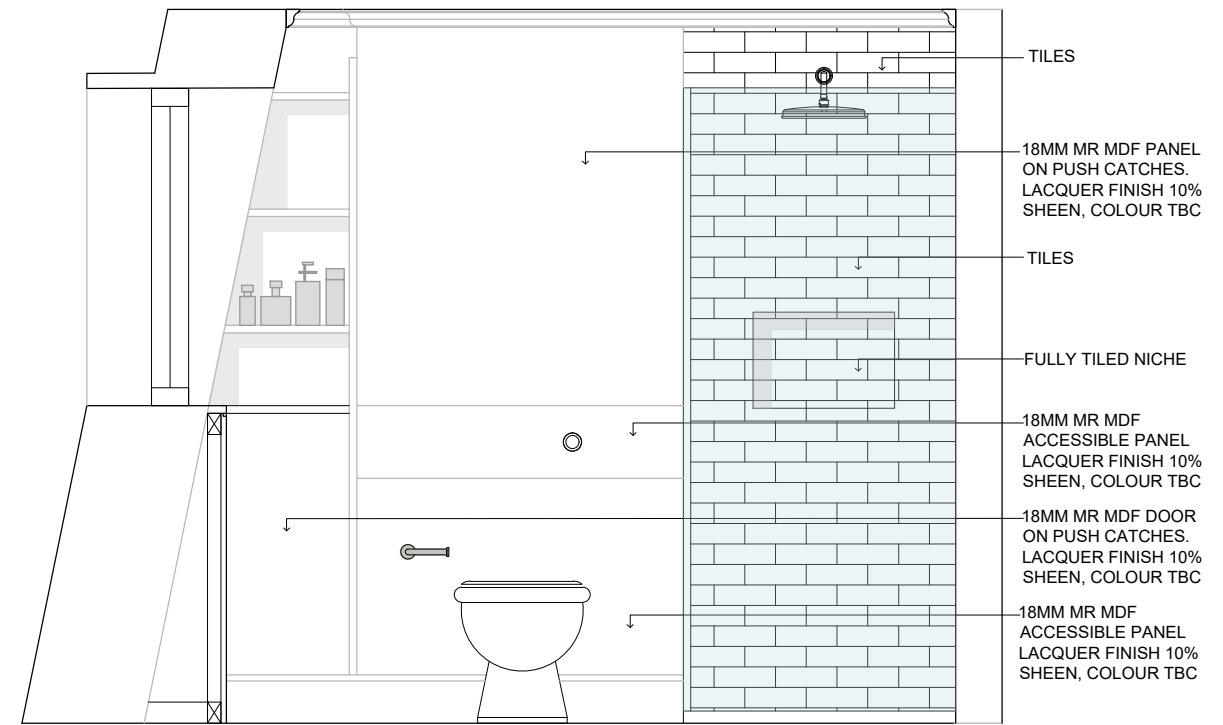

ELEVATION D  
SCALE 1:25 @ A3

**general notes**

THIS DRAWING IS COPYRIGHT OF CLIFTON INTERIORS LTD. THIS DRAWING MUST BE READ IN CONJUNCTION WITH THE DESIGNER'S RISK ASSESSMENT, SPECIFICATION AND ALL OTHER RELEVANT DOCUMENTATION AND DRAWINGS. CLIFTON INTERIORS LTD ACCEPT NO LIABILITY FOR ANY EXPENSE, LOSS OR DAMAGE OF WHATSOEVER NATURE AND HOWEVER ARISING FROM ANY VARIATION MADE TO THIS DRAWING OR IN THE EXECUTION OF THE WORK TO WHICH IT RELATES WHICH HAS NOT BEEN REFERRED TO THEM AND THEIR APPROVAL OBTAINED.

DO NOT SCALE FROM THIS DRAWING OR THE COMPUTER DIGITAL DATA, ONLY FIGURED DIMENSIONS ARE TO BE USED.

IF IN DOUBT ASK.

**purpose of issue**

**notes**

- \* do not scale from this drawing.
- \* check all dimensions on site.

Revision #

**project name**

MANAL FAKEEH

CHESTER PLACE 4, LONDON NW1 4NB

**drawing title**

CLIFTON INTERIORS  
PROPOSED  
3RD FLOOR BATHROOM  
ELEVATIONS

scale 1:25@A3

date 13.06.23

project ref.

drawing no.

revision

drawn by SO

checked RW

2306

2306 - 501

#

**CLIFTON INTERIORS LTD**

168 Regents Park Road  
Primrose Hill, London NW1 8XN

t : 020 7586 5533

f : 020 7586 1987

e : info@cliftoninteriors.com

www.cliftoninteriors.com