


PLAN

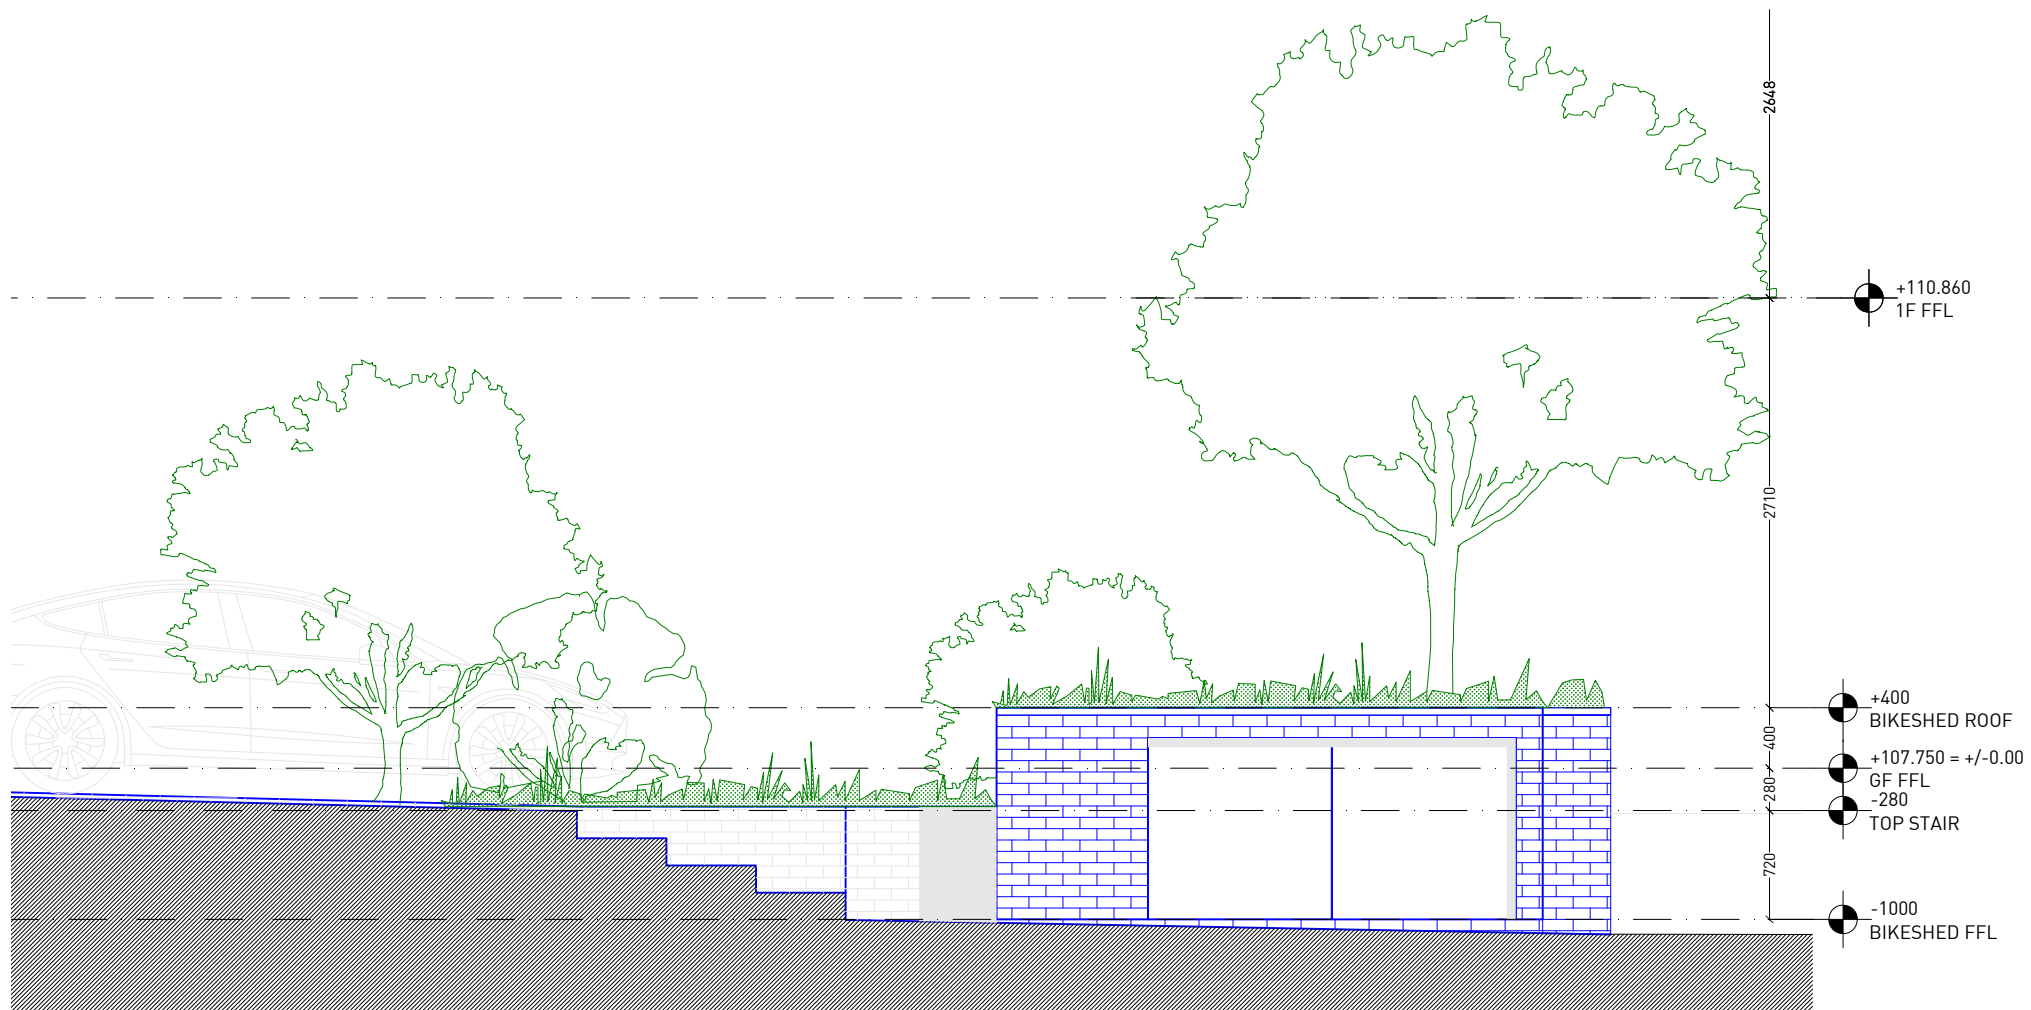

SECTION AA

ARCHITECTS

SILO ARCHITECTURE

Lee Loeffler Ltd.
Unit F7, CELL STUDIOS
23-27 Arcola Street
London E8 2DJ
T: +44 (0)20 7097 3850
M: +44 (0)79 8647 9374

NOTES

Check all relevant dimensions, lines and levels on site before proceeding with the work. Take site dimensions for fabrication of joinery and other fittings. Prefer larger scale drawings. Refer all discrepancies to the Architect for decision before putting work in hand. Copyright of this drawing and in all work executed from it remains the property of Lee Loeffler Ltd.

REVISION

REV	DATE	DESCRIPTION	BY

SCALE

1:50@A3
0 0.5 1m

KEY

EXISTING
NEW

PROJECT

No. 585
Name 95 HILLWAY

DRAWING STATUS

PLANNING

DRAWING TITLE

Proposed Bike&Bin Enclosure

DRAWING NUMBER

585_01-008

DATE

28/06/2023