



PLAN

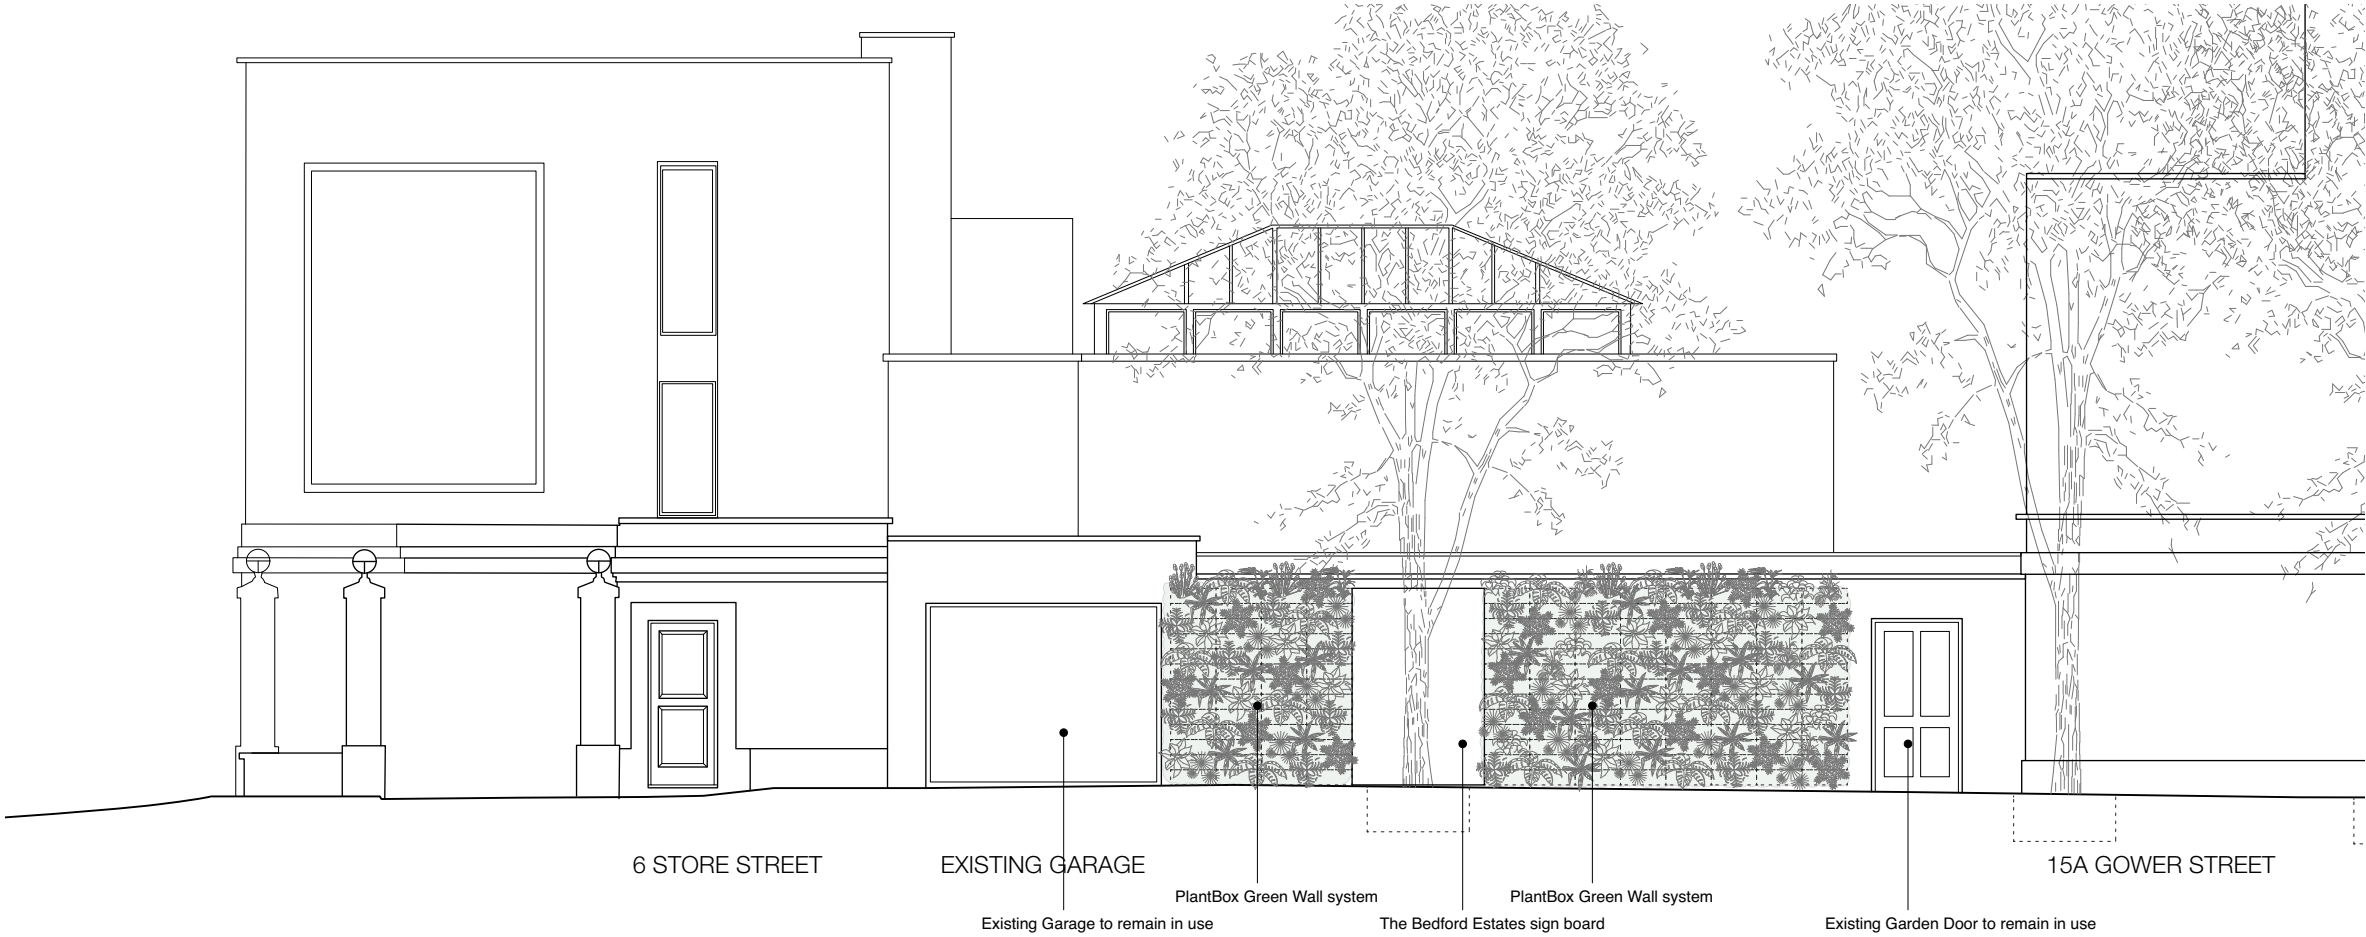

STORE STREET ELEVATION

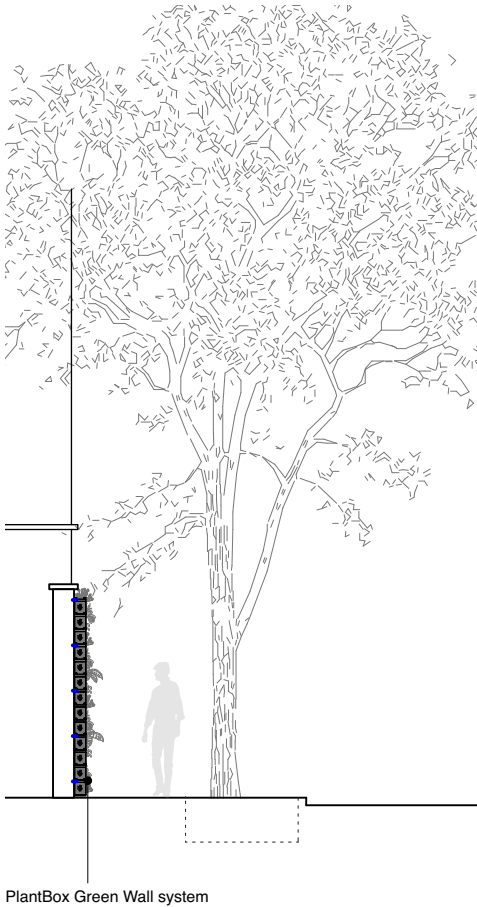

SECTION A-A


JOHANNA MOLINEUS ARCHITECTS

22 GREAT CHAPEL STREET  
LONDON W1F 8FR  
0207 734 8320  
info@johannamolineus.com

© 2023 Johanna Molineus Architects Ltd

Do not scale dimensions from drawing.  
Check all dimensions on site prior to commencement of work.  
Do not copy or use this drawing without written consent.  
Issue or publication does not convey or imply grant of licence.  
If the drawing exceeds the quantities in any way the architects  
are to be informed before work is commenced.  
Drawing to be read in conjunction with structural engineer's  
drawings and specification.

revisions  
08.06.2023: P1: Planning 1

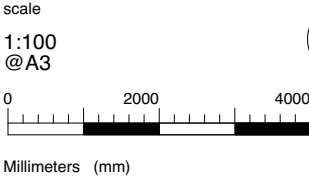

drawn / checked by  
SM/PB  
  
issue  
Planning

date  
June 2023  
  
revision  
P1

project  
Store Street, Green Wall  
  
client  
The Bedford Estates

drawing title  
Proposed Plan & Elevation  
  
drawing no.  
337.00 200