



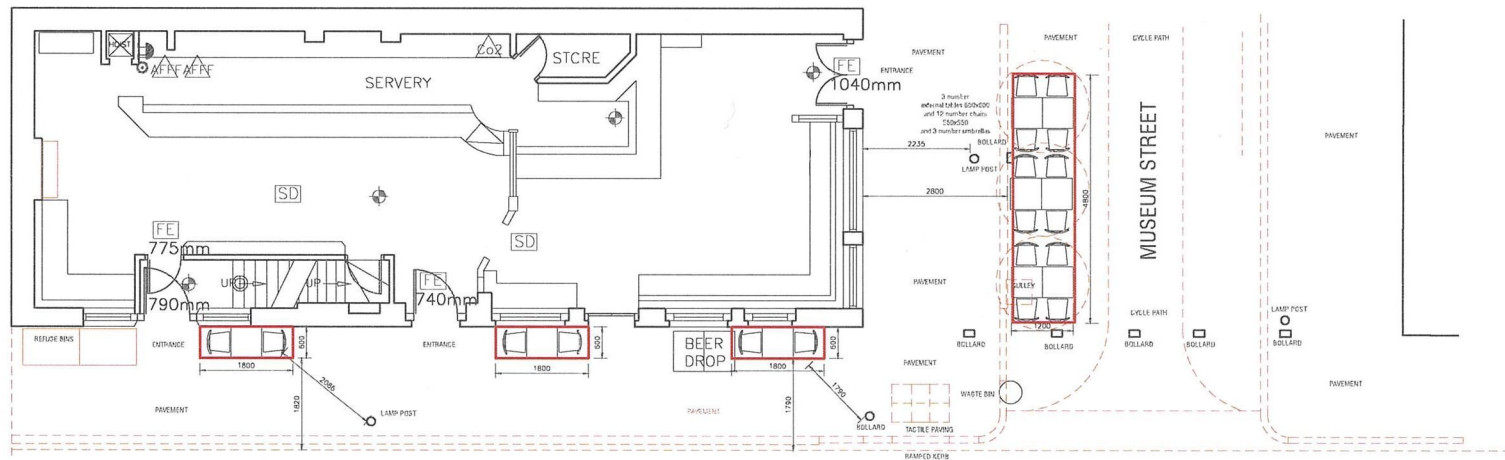

EXISTING GROUND FLOOR LAYOUT

LITTLE RUSSELL STREET

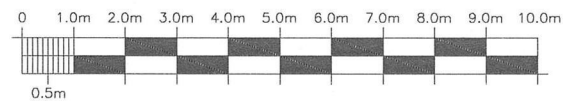

Scalebar 1:100



SITE LOCATION PLAN
(scale 1:100)



FURNITURE STYLE

REV.	NOTES	DATE	BY
DO NOT SCALE. WRITTEN DIMENSIONS TO BE USED IN PREFERENCE TO SCALED DIMENSIONS. ALL DIMENSIONS TO BE CHECKED ON SITE BY CONTRACTOR. ALL DISCREPANCIES TO BE REPORTED TO SMITH COLDHAM DESIGN LTD.			
CLIENT Greene King			
JOB TITLE The Plough Museum Street WC1A 1LH Tel: 020 7636 7964			
DRAWING TITLE Pavement Licence Proposed Plan			
SCALE 1-100 @ A3		DRAWING NO. 5926-19-100	
DATE March 2019		5926-19-100	
DRAWN BY PS			
 smith coldham design ltd 55 LIME GROVE, PLUSHIP, MIDDLESEX, HA1 8RL MOBILE: 07774 470 576 PHONE & FAX: 020 8568 8661 E-MAIL: patrick@smithcoldham.com design • architecture • brand development • project management			