


The contractor is responsible to ensure that no products are to be utilised that do not comply with relevant British and/or European Standards and/or Codes of Practice, COSHH Regulations, Construction Regulations, or which are known or suspected at the time of product selection and/or construction to be deleterious to health and safety or to the durability of the work or not in accordance with good building practices.

The contractor is responsible for checking dimensions, tolerances, levels and references. This drawing/model is to be read in conjunction with all relevant Other Project Team Members' or specialists' drawings/models/any Federated Model. Any discrepancy is to be notified to Baily Garner LLP and is to be rectified before proceeding with the works on site or shop drawings. Where an item is covered by drawings to different scales, the larger scale drawing is to be worked to.


Any rights (including copyright) in this drawing/model and any proprietary work contained therein belong to Baily Garner LLP and may only be used in accordance with the licence granted to the Employer and with attribution to Baily Garner LLP.

The drawing to be read in conjunction with: Document Suitability Codes page or at www.bailygarner.co.uk/disclaimer/

Elevation 3

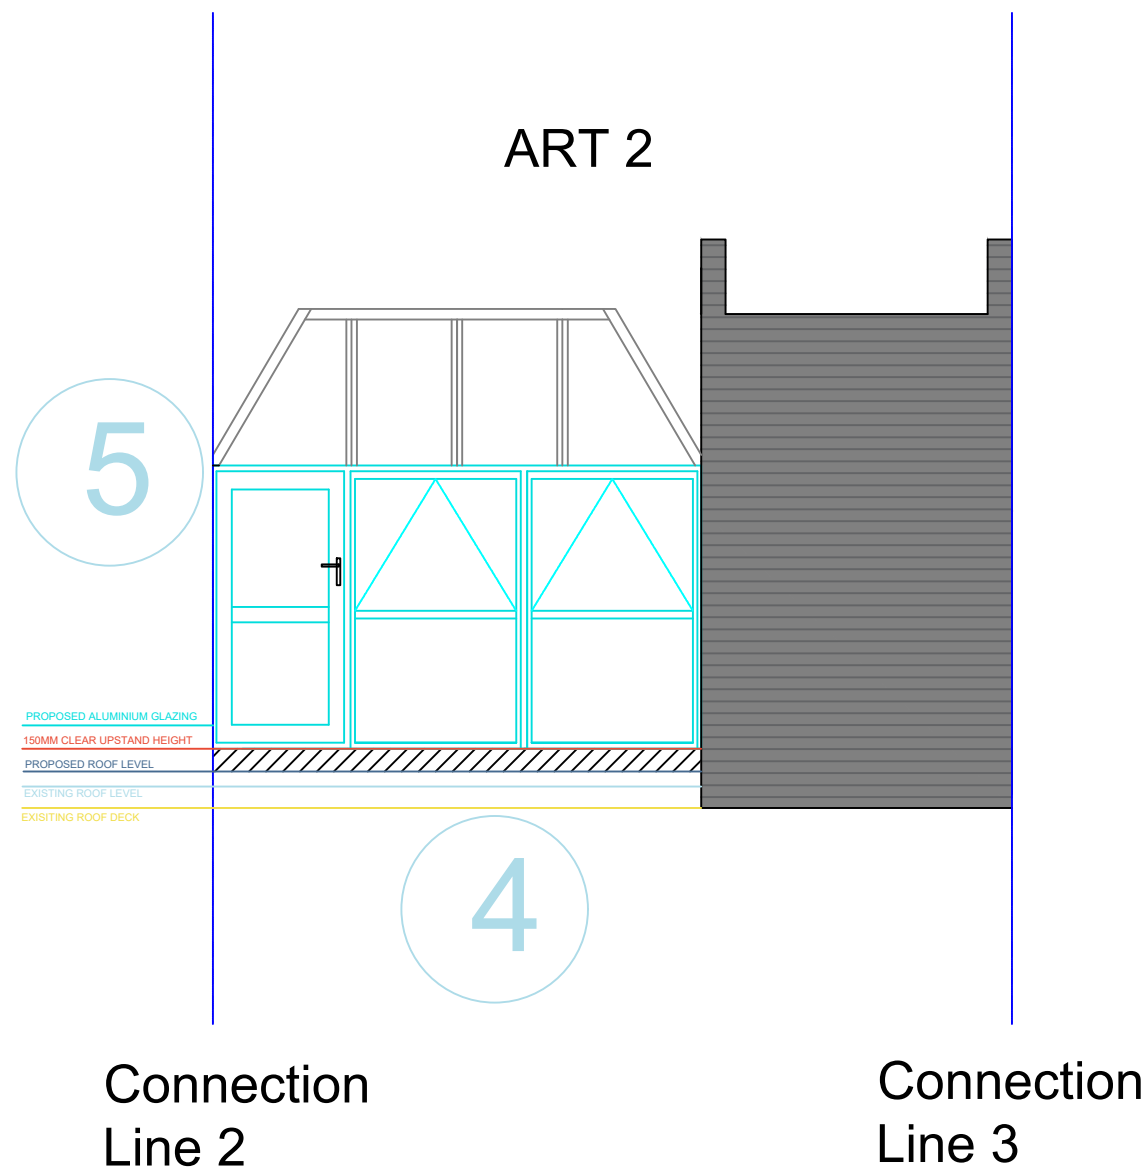

Elevation 4

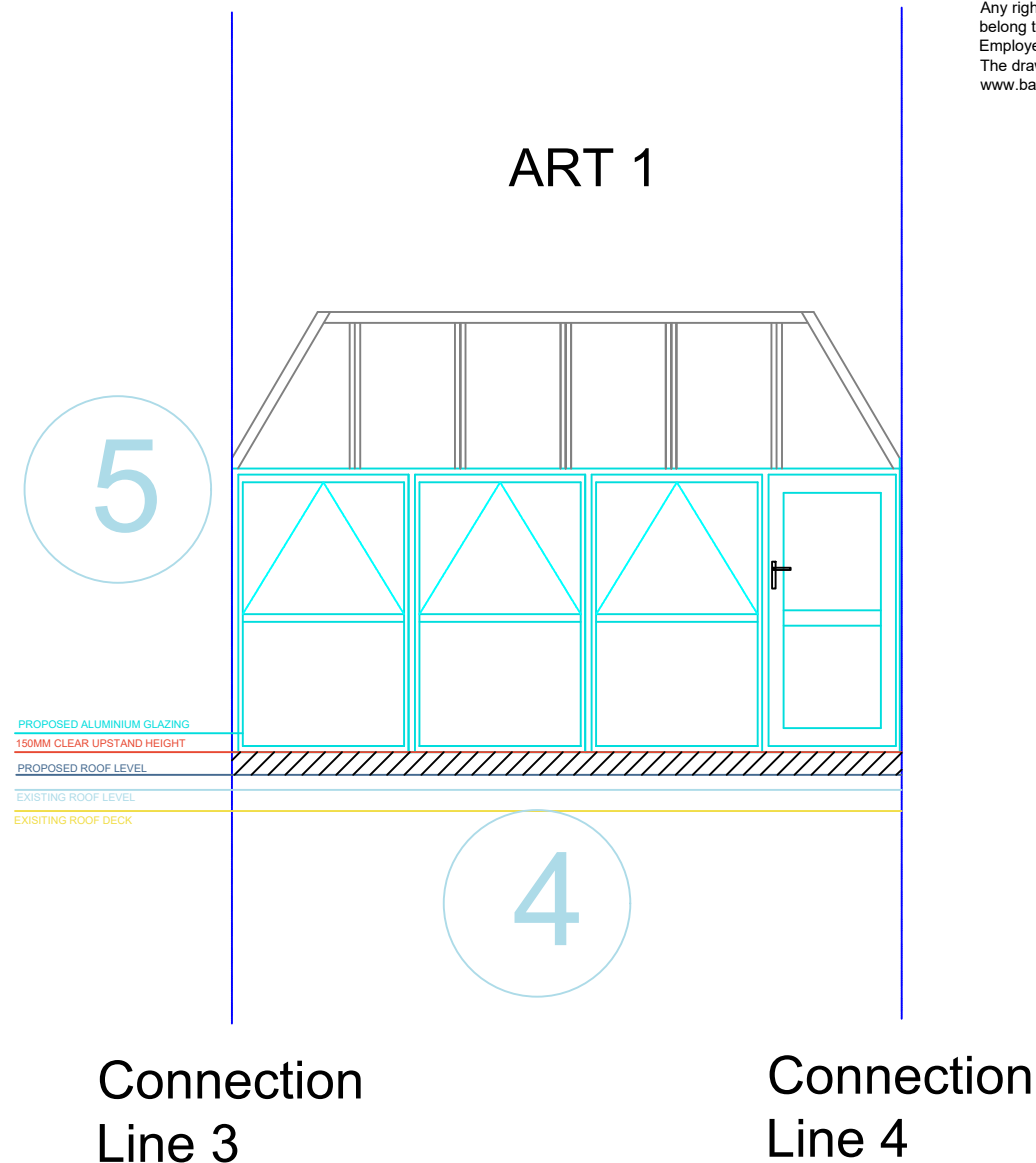

KEY

- WINDOWS TO BE RETAINED
- CONCRETE WALL
- ROOF AREA TO BE REPLACED
- 150MM UPSTAND TO WINDOW AND DOOR CILLS

INFORMATION

- ABOVE EXISTING CORRIDOR DOOR ALLOW FOR REMOVAL AND RELOCATION OF EXISTING SERVICES PENETRATING FRAME.
- TO ART1-3 AND ICT 1 ALLOW FOR ADAPTATIONS TO EXISTING SERVICES
- REMOVAL OF CORRIDOR DOOR TO BE REPLACED WITH A WINDOW.
- RAISE DOOR AND WINDOW CILLS TO CREATE A MINIMUM UPSTAND OF 150MM AS PER BAUDER SPEC.
- REMOVAL OF EXISTING FAN LIGHT WINDOWS TO ACHIEVE MINIMUM UPSTAND AND MAINTAIN REASONABLE DOOR HEIGHTS.

Proposed Elevations

Acland Burghley - Roof and Window Refurbishment Works



CLIENT NAME London Borough of Camden		PROJECT NAME Roof And Window Refurbishment Works	
PROJECT ADDRESS Acland Burghley		DRAWING TITLE Proposed Elevations	
		SUITABILITY CODE Tender	
SCALE: 1:50	DRAWN JF	APPROVED OR	DATE 04/04/2023
PRGNO 34691	AUTHOR BGL	VOLUME 0.1	LEVEL -
		DOCTYP -	ROLE -
		DRWNO 005	REVSTAT 0.1
			REVNO 0.1



LONDON HEAD OFFICE
146-148 ELTHAM HILL
LONDON SE9 5DY
t. 020 8294 1000
e. general@bailygarner.co.uk