
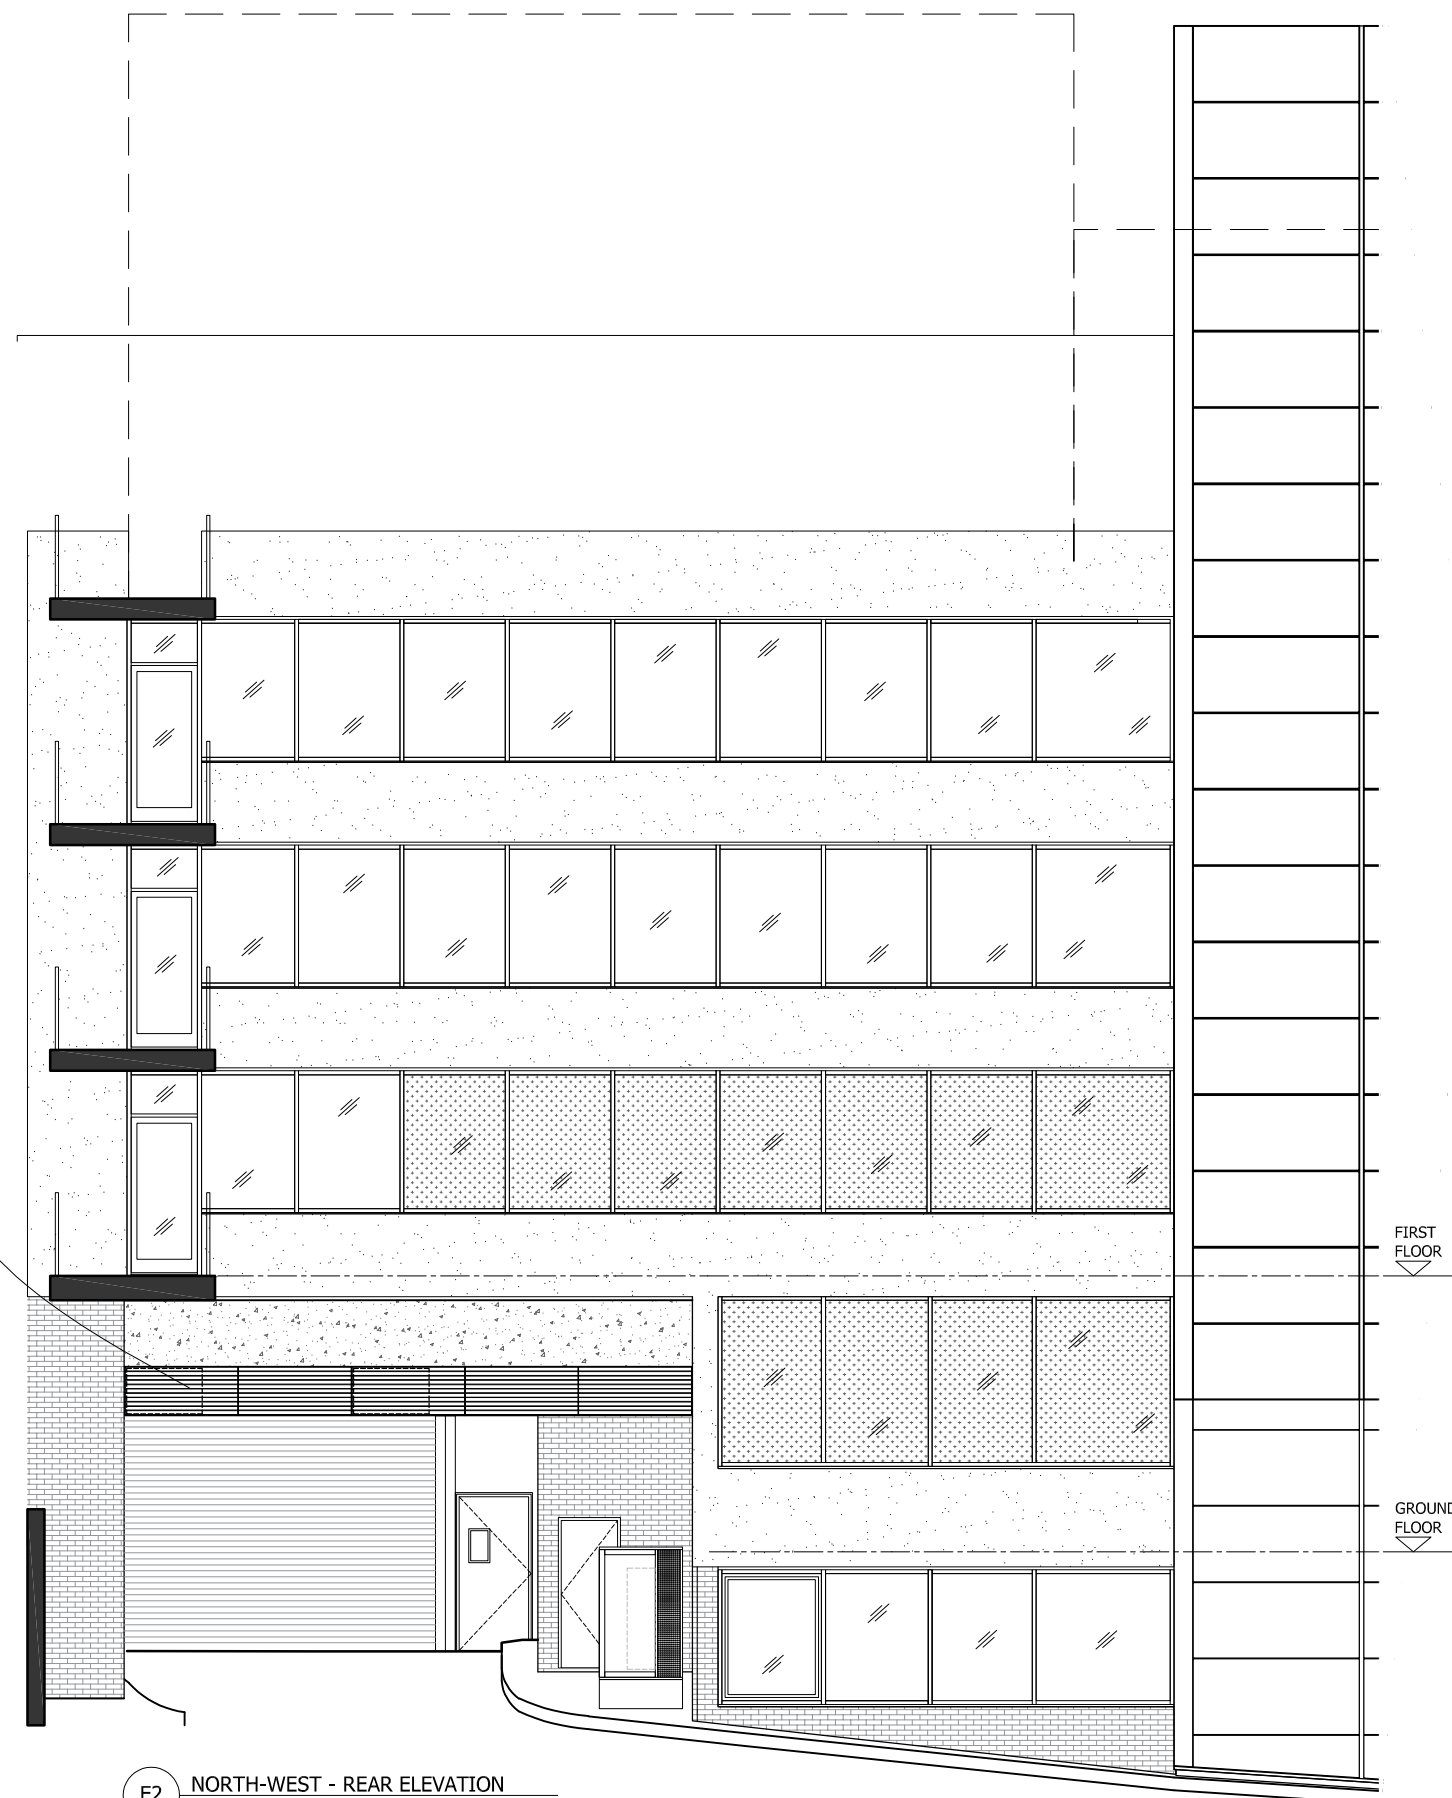


LEGEND

- NEW PRIVACY FILM - APPLIED INTERNALLY
- NEW UCL WORKPLACE HEALTH BRANDING - APPLIED INTERNALLY

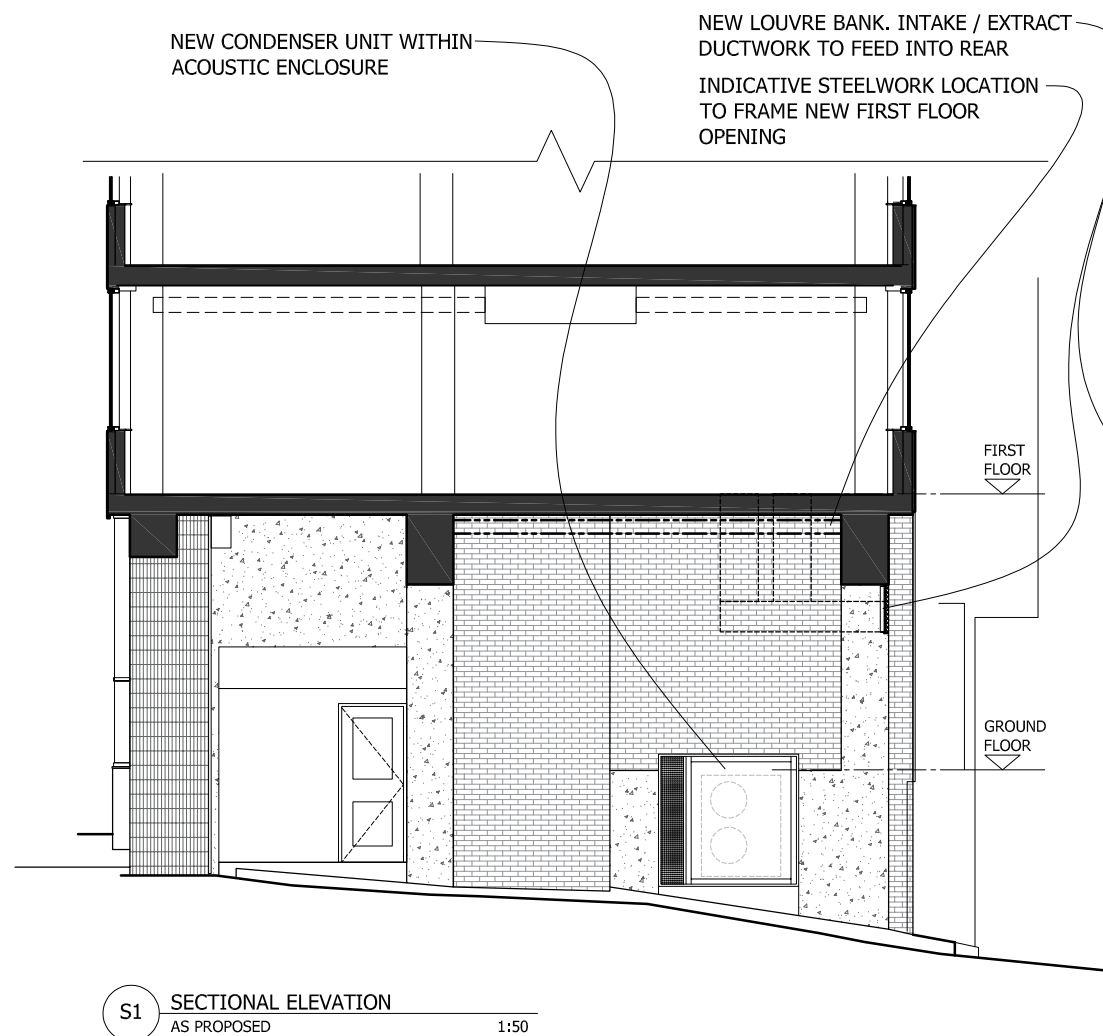

© Architon LLP 2014

This drawing is the property of Architon LLP and must not be divulged to anyone, copied or reproduced, or used for marketing, advertising or promotional purposes without the express written permission of Architon LLP.

All dimensions are to be checked on site and not scaled from this drawing. Contractors must verify all dimensions on site before setting out, commencing work or preparing shop drawings. Any discrepancies on this drawing with other contract documentation to be reported immediately for clarification.

Notes

PLANNING ISSUE

C	PLANNING ISSUE - UPDATED	16.06.2023
B	PLANNING ISSUE - UPDATED	25.05.2023
A	PLANNING ISSUE - UPDATED	15.05.2023
-	PLANNING ISSUE	05.05.2023
Rev	Description	Date

overbury

Job title

University College London
Bidborough House
38-50 Bidborough Street
London, WC1H 9BT

Drawing title

Workplace Health
Proposed Section S1 & Elevation E2
North-West - Rear

Scale	Date	Drawn
1:50@A1/1:100@A3	May 23	MJR

ARCHITON LLP

CHARTERED ARCHITECTS · DESIGN
PLANNING CONSULTANTS · DEVELOPMENT ·
BUILDING COST MANAGEMENT

UPPER DECK TEL:01372 745600
17A WEST STREET
EPSOM KT18 7RL Email:info@architon.com

Drawing No

3360-P-23 C

ARCHITON LLP
certified to:
BS EN ISO 9001
BS EN ISO 14001
IIP Accreditation