


LADY MARGARET ROAD

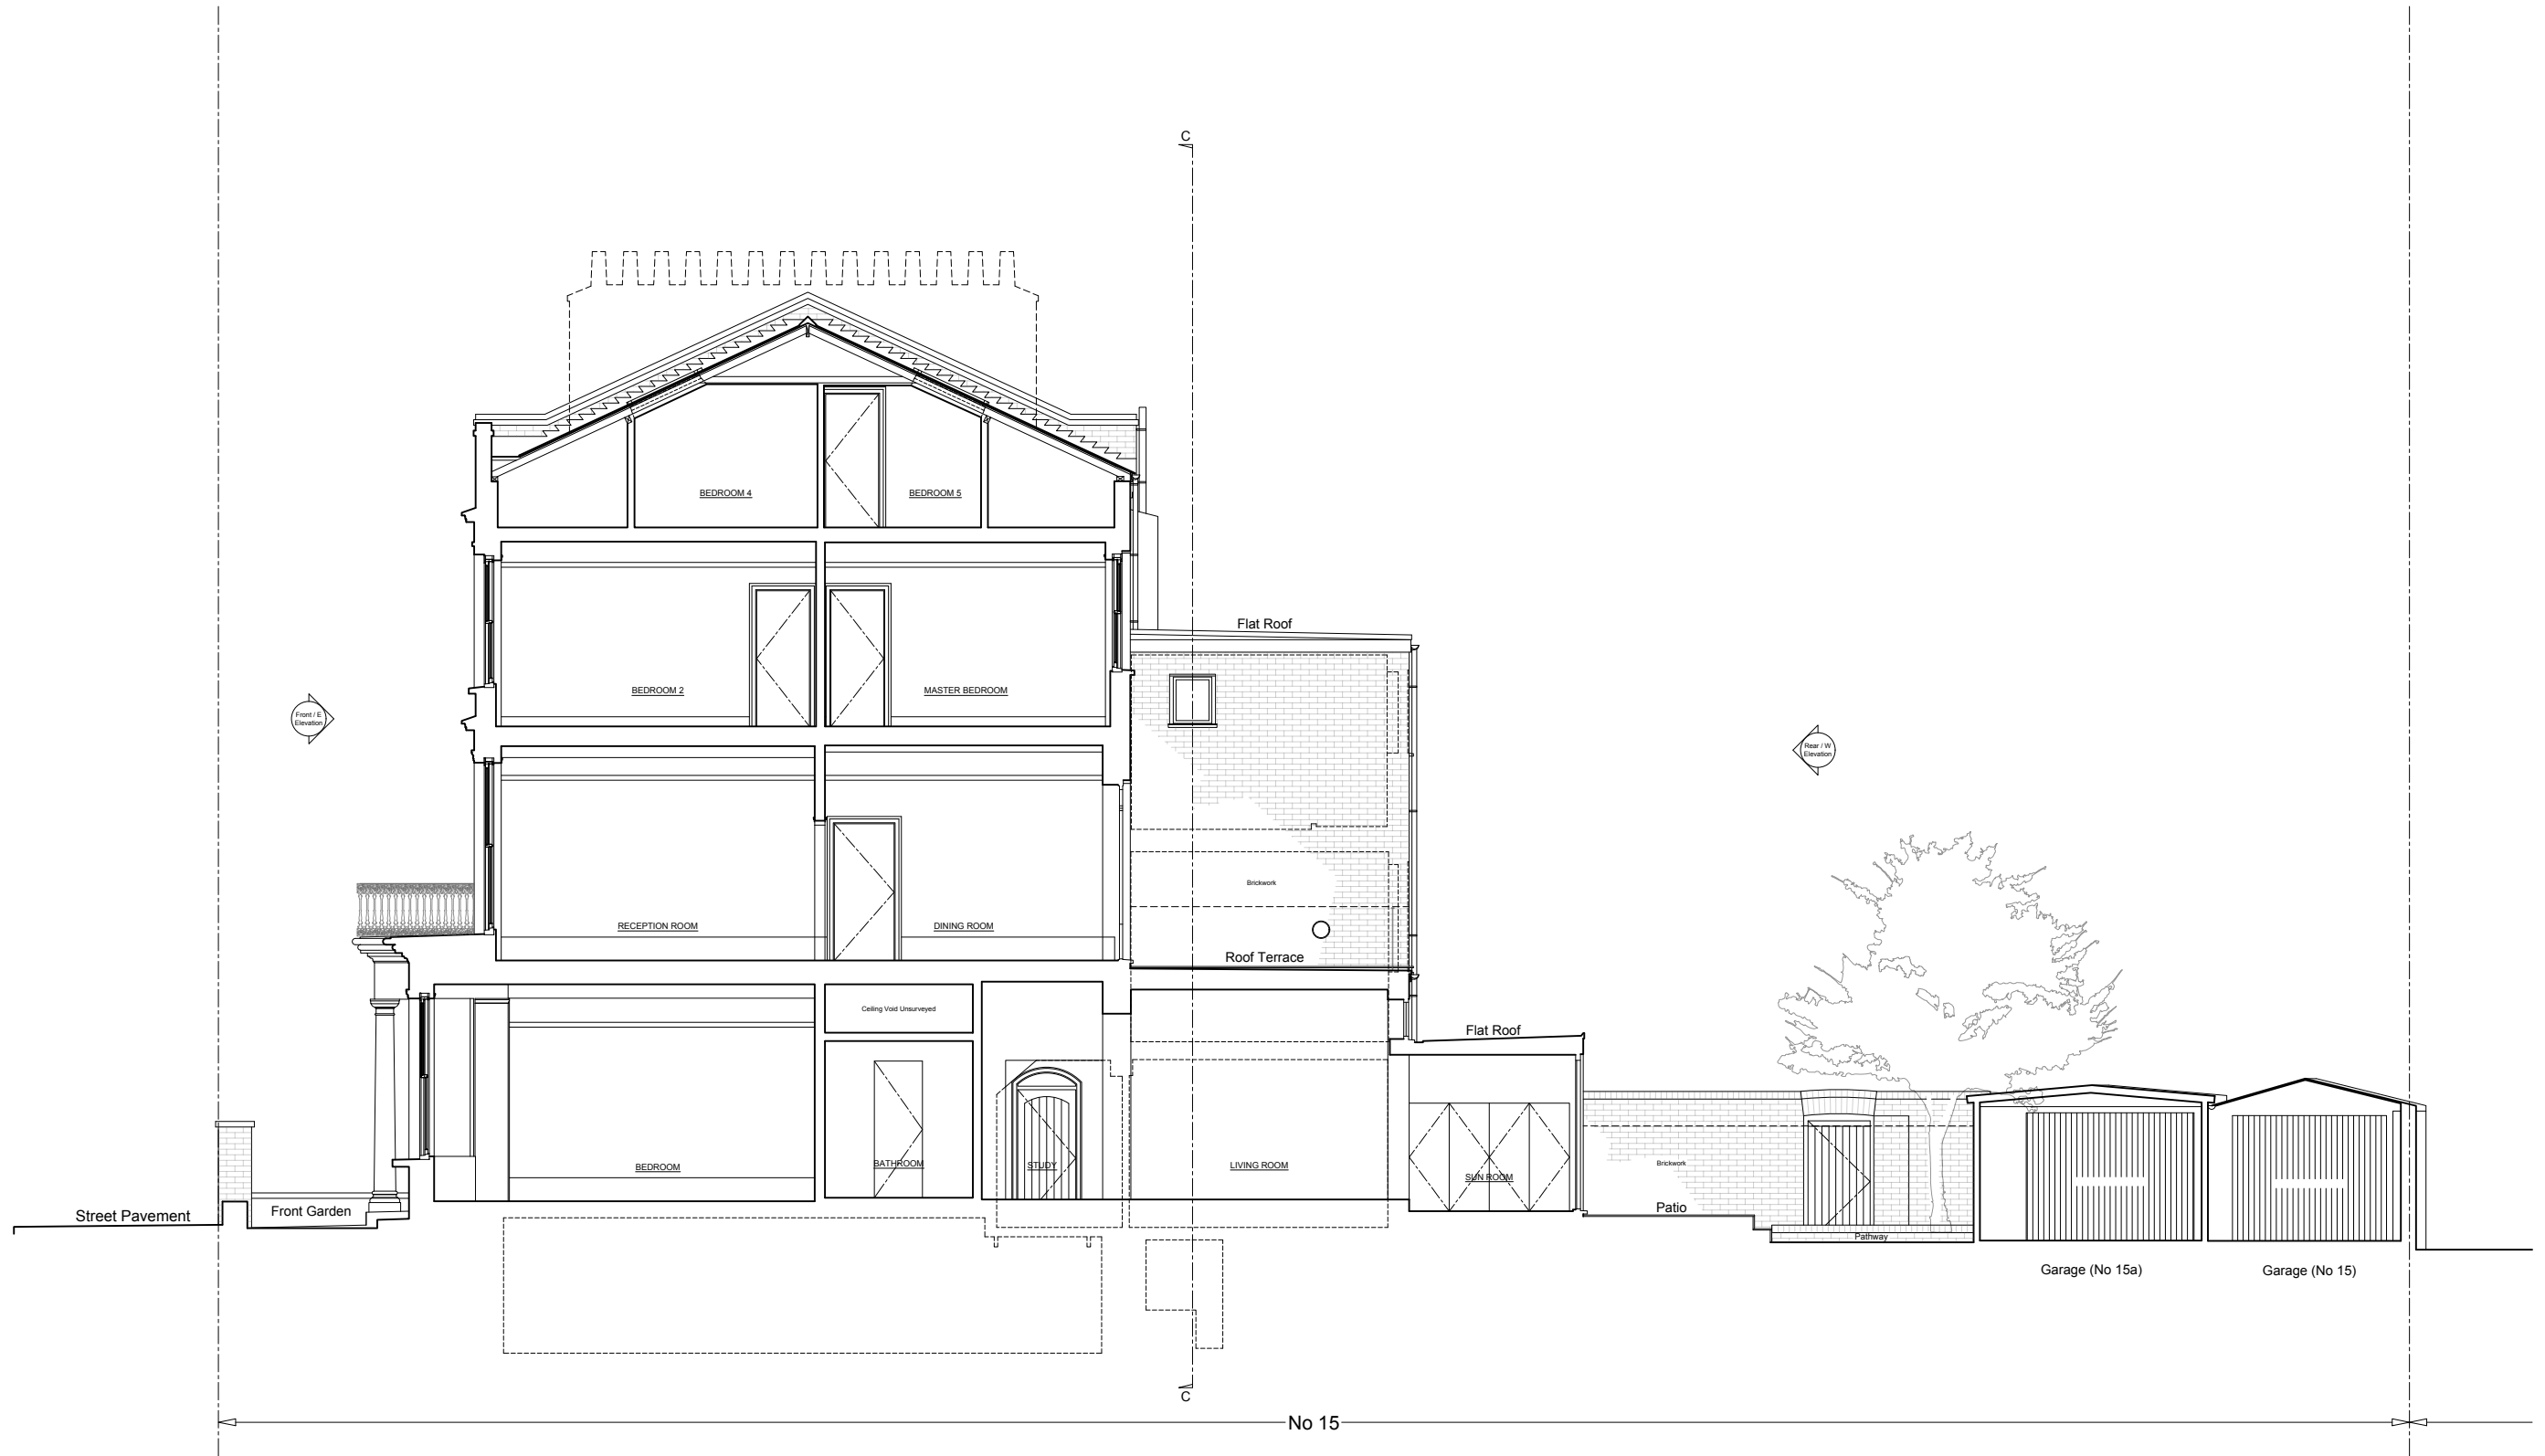

EXISTING SECTION AA

1:100

REV DATE DRAWN/CHK DESCRIPTION

LADY MARGARET ROAD EX010 rev- SECTION AA

22008 _ PLANNING _ Published 10/08/22



Scale 1:100 @ A3



North

Do not scale for construction. Use figured dimensions only. All discrepancies to be verified with architect prior to ordering or construction/execution. Confirm all setting out with architect prior to construction. Drawing to be read in conjunction with all other documents. Copyright Architecture for London.

Architecture for London
3-5 Bleeding Heart Yard
London EC1N 8SJ
020 3637 4236
architectureforlondon.com

Architecture
for London.