


01 Detail Elevation
Scale 1:25 @A1 / 1:50 @A3



02 Detail Plan
Scale 1:25 @A1 / 1:50 @A3

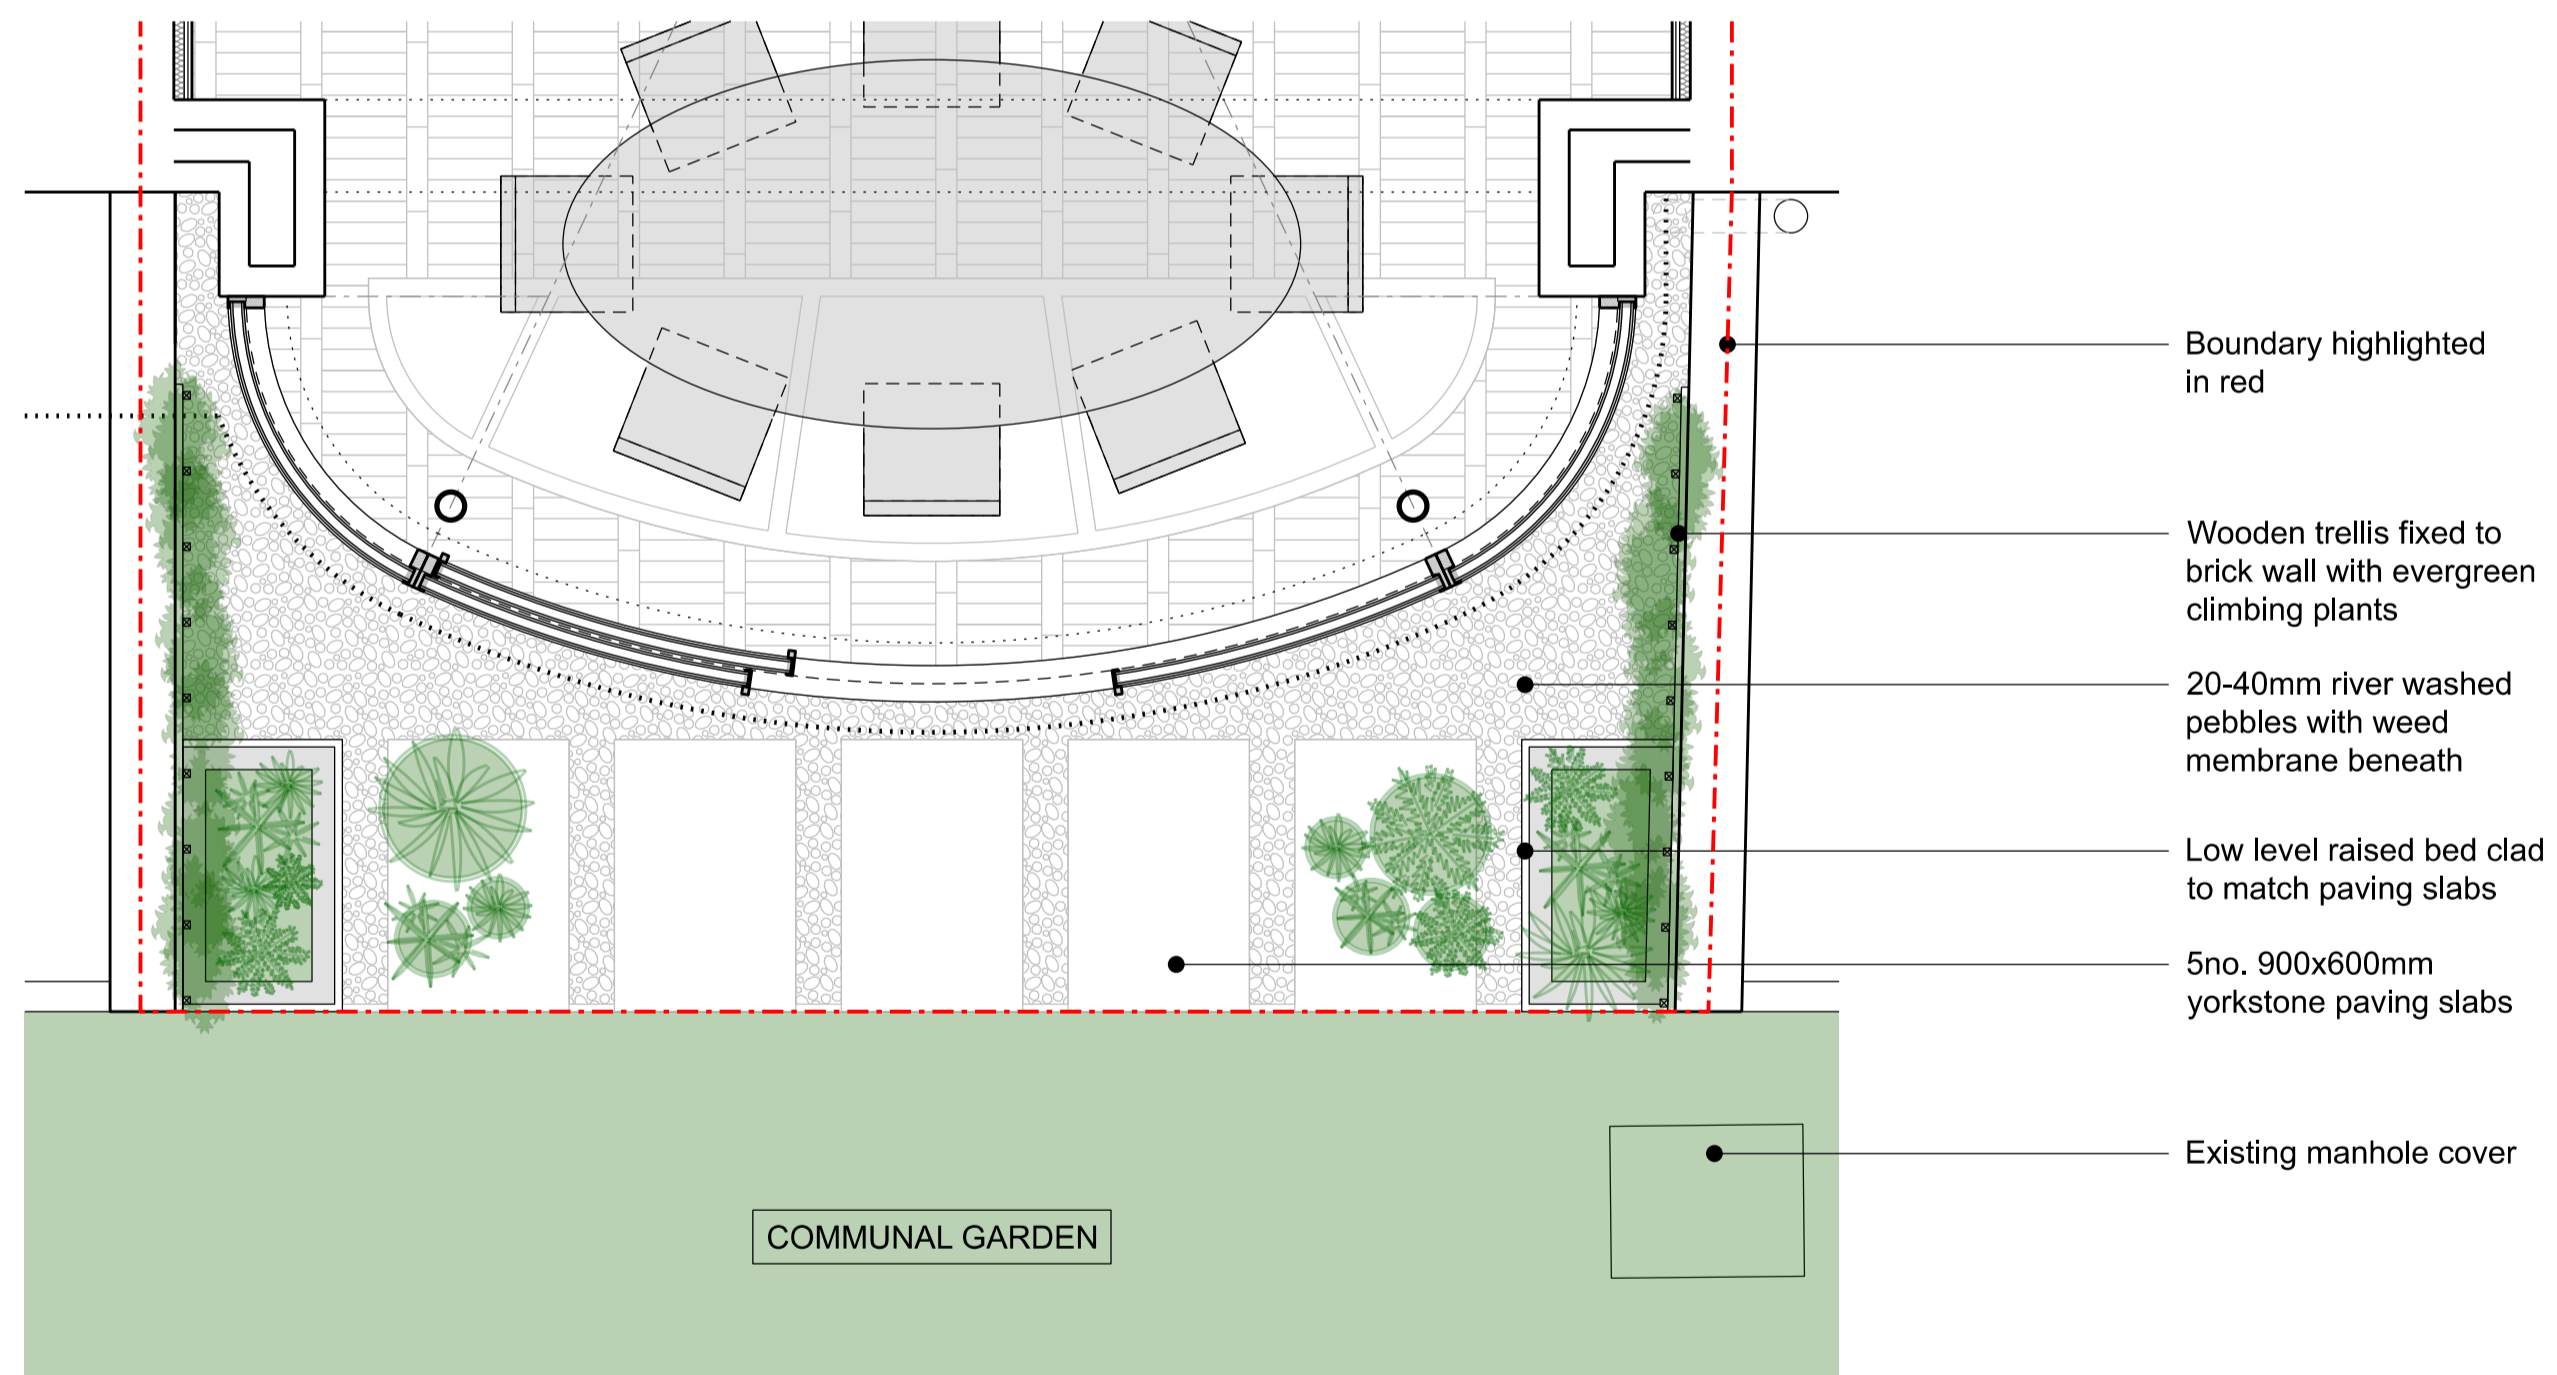


20-40mm river washed pebbles with anti-weed drainable membrane beneath



Holboellia coriacea - evergreen climber



900x600x20mm paving slabs

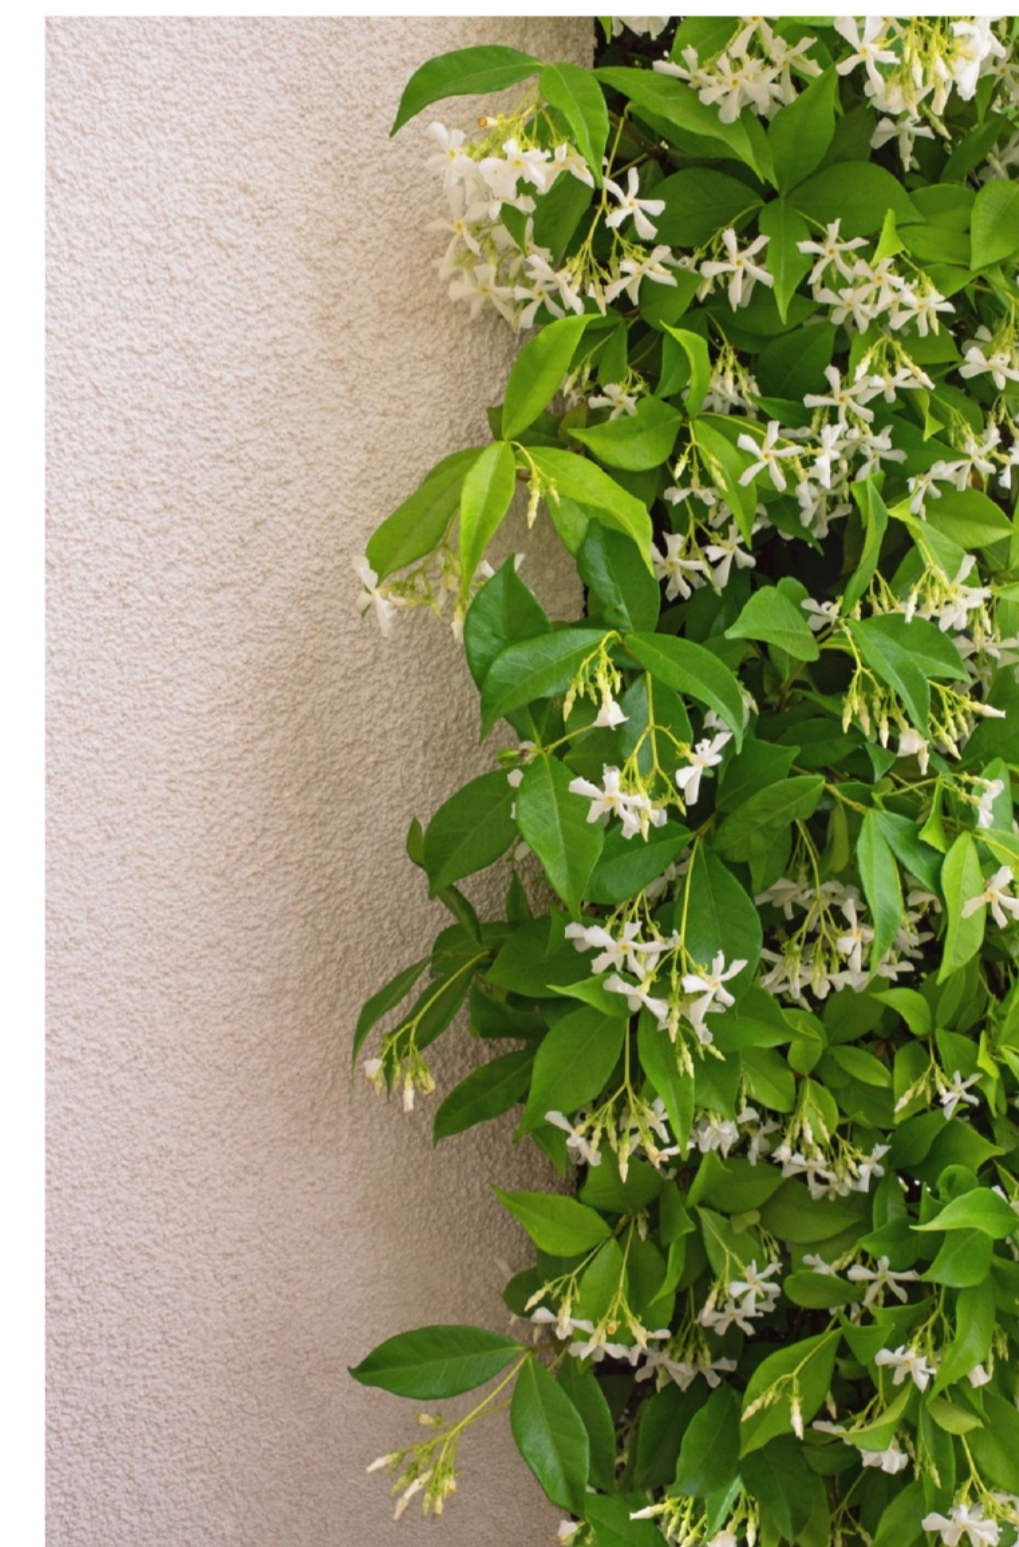

Trachelospermum jasminoides - evergreen climber



Low level raised bed



PATALAB

15 Garrett Street
London EC1Y 0TY

p: +44 (0)20 7253 2036
w: www.patalab.com
e: info@patalab.com

Notes

DO NOT SCALE (except for planning use).
Use figured dimensions only for construction. ALL contractors are requested to check all dimensions on site before proceeding.
All discrepancies to be notified in writing to PATALAB.
Dimensions are in millimeters unless stated otherwise.
All levels are in meters above AOD unless stated otherwise.
No areas indicated, or areas calculated from this drawing should be used for valuation purposes or as the basis for development contracts.
Copyright by PATALAB. All rights reserved including the right of reproduction in whole or part, in any form or media.


Client

Jessica & Daniel Goldenberg

Project

34 Meadowbank
London
NW3 3AY

Key Plan

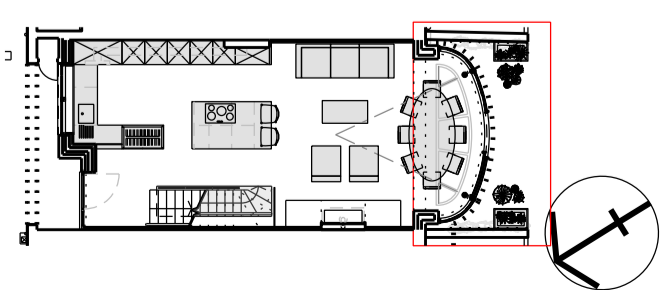

STATUS
TENDER
NOT FOR CONSTRUCTION

Rev	Date	Reason for Issue
00	27.03.23	Issued for planning

PATALAB

Project **34 Meadowbank**

Drawing Title **Landscape Drawing**

Scale 1:25 / 1:50 Project No Drawing No Rev
Paper Size A1 / A3 Date 27.03.23 **2104 A7410 00**

