
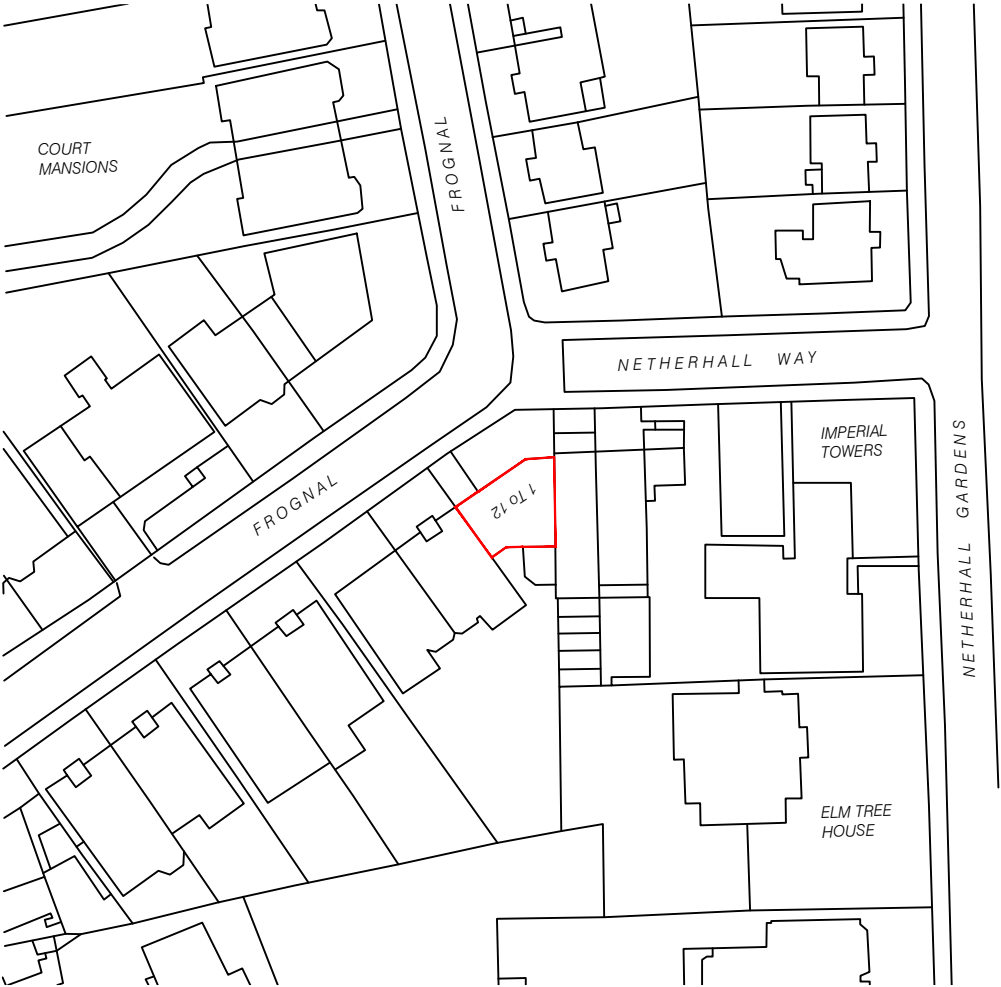


NOTES
THIS DRAWING IS FOR PLANNING USE ONLY,
STRUCTURE AND BUILDING CONTROL
APPROVAL IS REQUIRED BEFORE
COMMENCEMENT OF ANY BUILDING
WORKS.DO NOT REPRODUCE THIS
DRAWING WITHOUT PERMISSION, THIS
DRAWING IS SUBJECT TO COPYRIGHT .

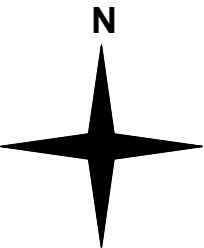

Issue	Notes	Drawn	Date
<div>Express Plans</div> <div>Suite 12, 29 Belmont Road, Uxbrdge, UB8 1QS Tel: 07375 455206 Email: info@expressplans.co.uk</div> <div>Client Mr. Fitzsimmons 12 Heath Court, Frognaal, London, NW3 6AH</div> <div>Drawing Title LOCATION PLAN</div> <div><div>Scale 1:1250</div><div>Date 31/05/2023</div><div>Checked AZ</div><div>Drawn By AZ</div></div> <div><div>Drawing Number D10</div><div>Revision</div></div>			