



95 Sumatra Rd, London NW6 1PT

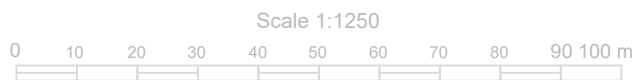

Projection: British National Grid
12 May 2023 17:11

SITE LOCATION PLAN Scale 1:1250@ A3

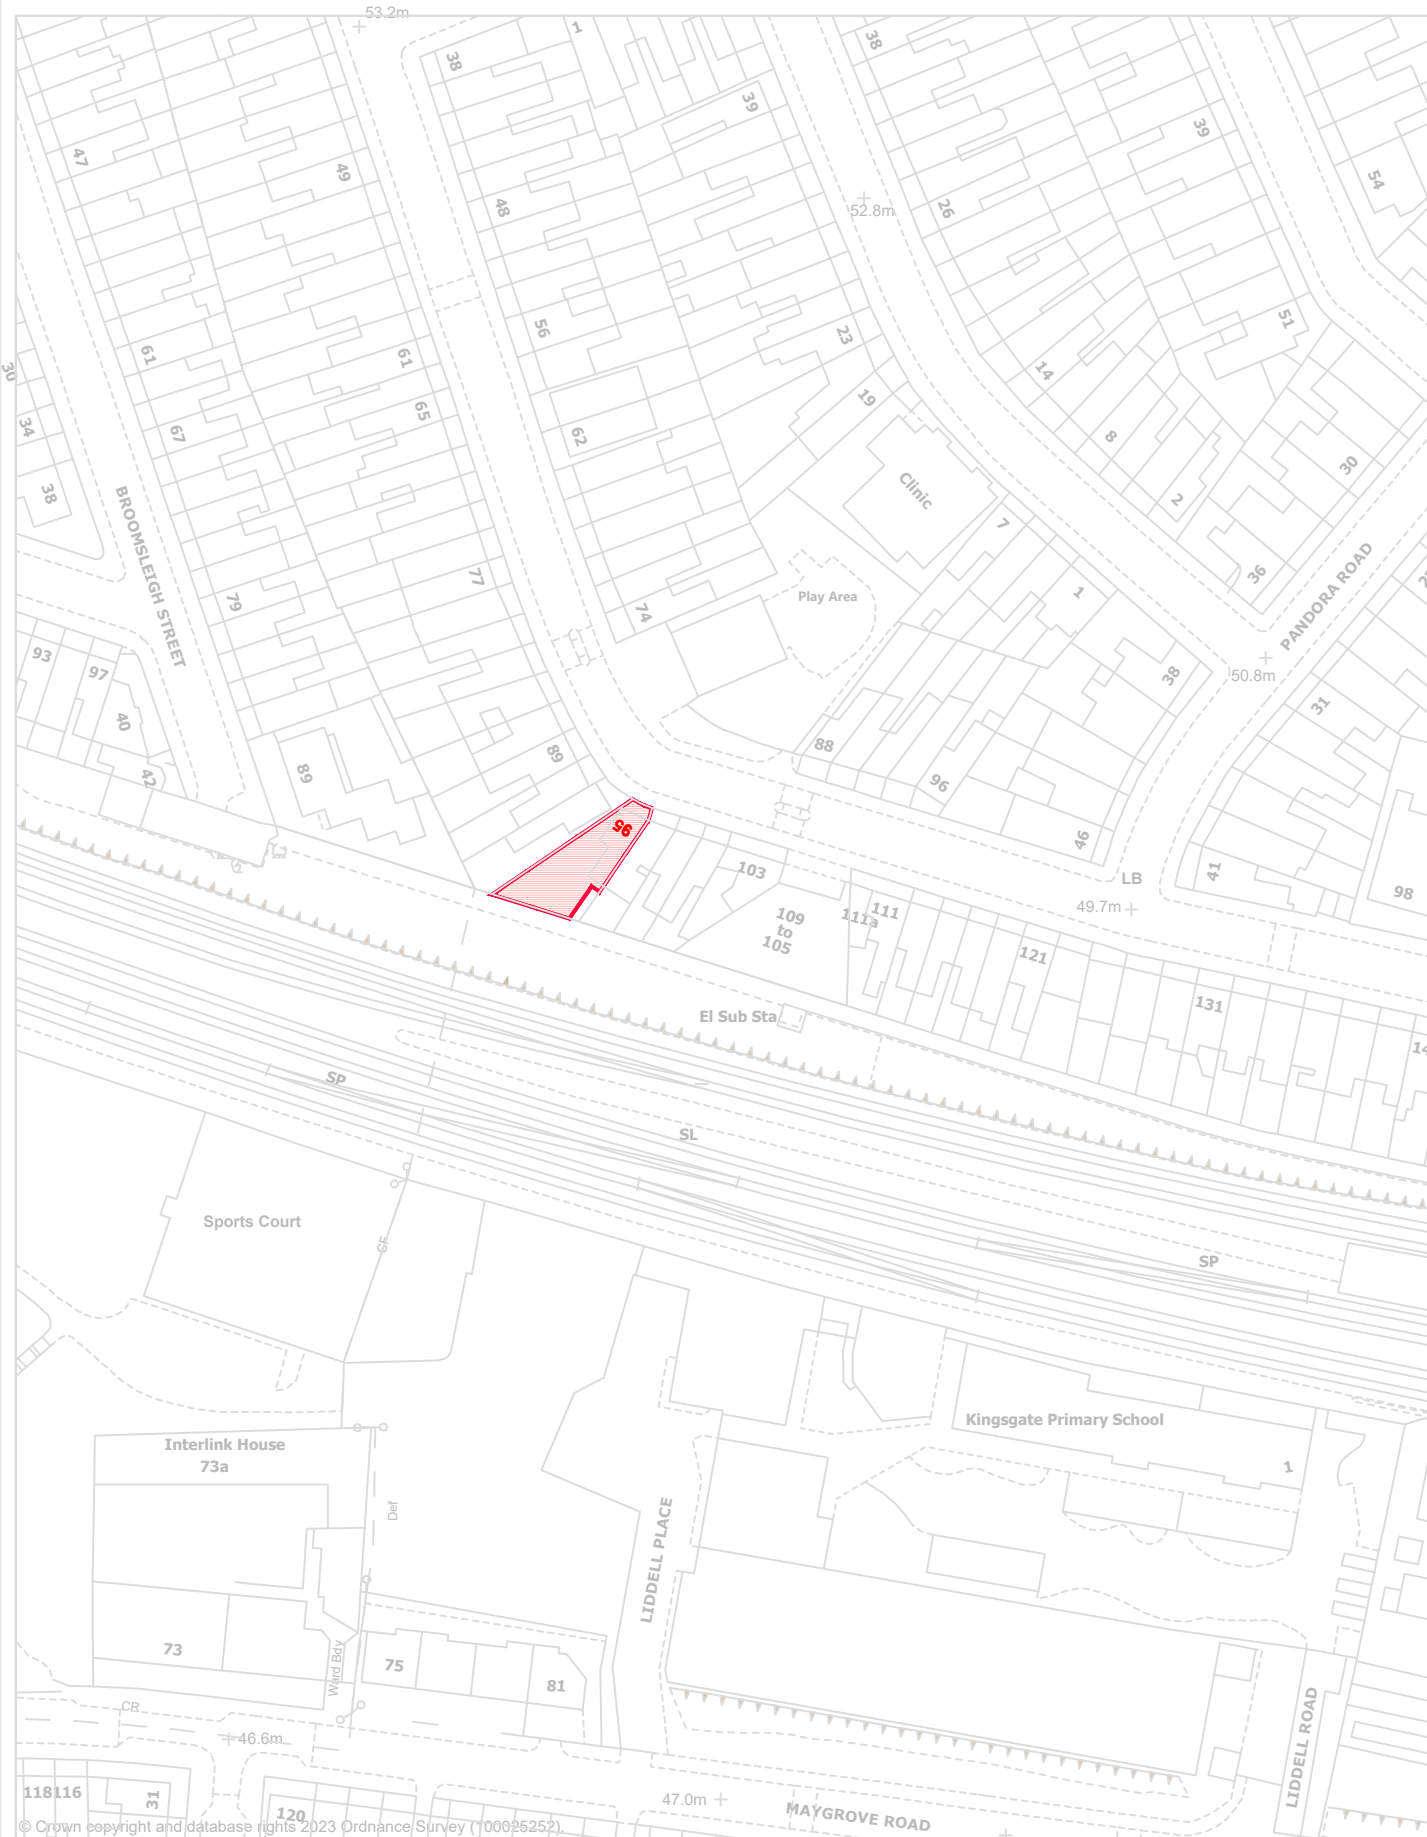