


**ROOF BUILD-UP**

- Slates
- Roof battens
- Counter-battens
- Breathable membrane
- 175mm roof rafters with
- 120mm PIR insulation (Celotex XR4000 or similar)
- 50mm continuous PIR insulation (Celotex XR4000 or similar) to achieve U=0.16W/m2K
- Vapour barrier
- 12,5mm plasterboard
- Interior finish

**CONSERVATION SKYLIGHT**

- 8mm clear toughened
- 16mm black spacer gas argon filled
- 10.8mm laminated

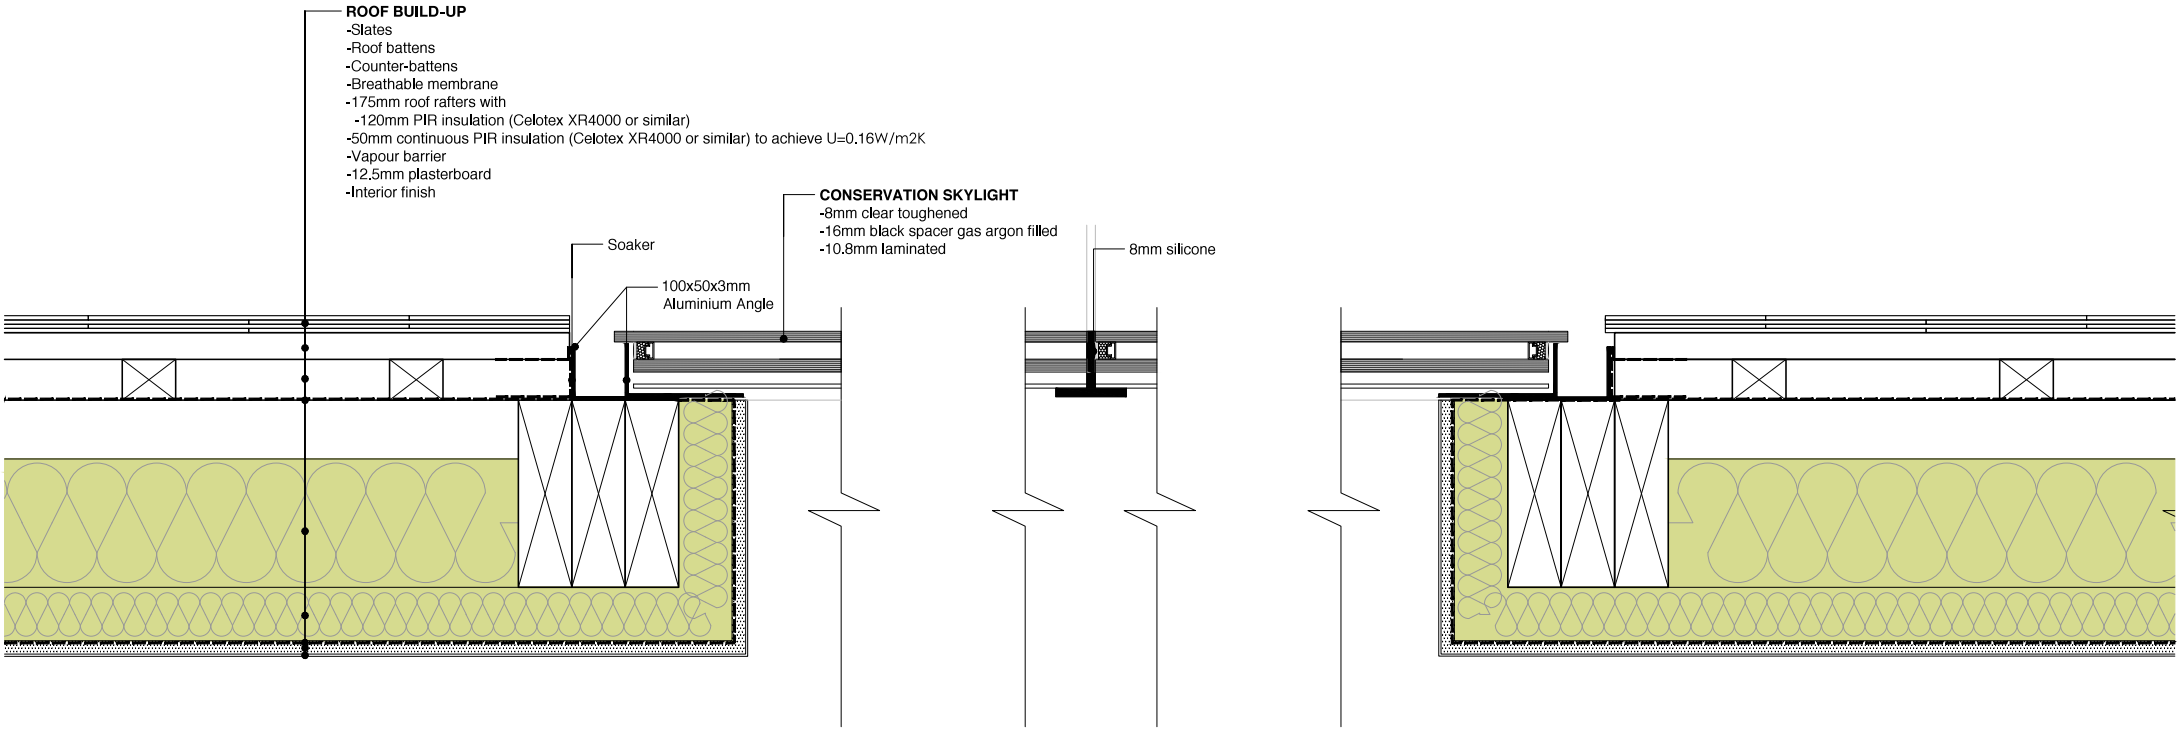

Detail 02

REVISION	DATE	NOTE
-	08,03,22	CREATED

ALL DIMENSIONS TO BE CHECKED ON SITE.  
REPORT ALL CONFLICTS OF INFORMATION TO BD LONDON.  
THIS DRAWING IS THE COPYRIGHT OF BD LONDON.



**BD**  
LONDON

38 TERRACE ROAD, HACKNEY, LONDON E9 7ES  
www.bd@bdn.co.uk +44(0)20 8985 8106

PROJECT  
**49 FLASK WALK**  
NW3 1HH

DRAWING TITLE  
**PROPOSED**  
**DETAIL 02**

SCALE  
**1:5 @ A3**

PROJECT NO.  
**105**

DATE  
**08,03,22**

FOR CONSTRUCTION

DRAWN  
**WW**

CHECKED BY  
**PL**

DRAWING NO.  
**DT-C\_002**

REVISION

NORTH

© BD LONDON