


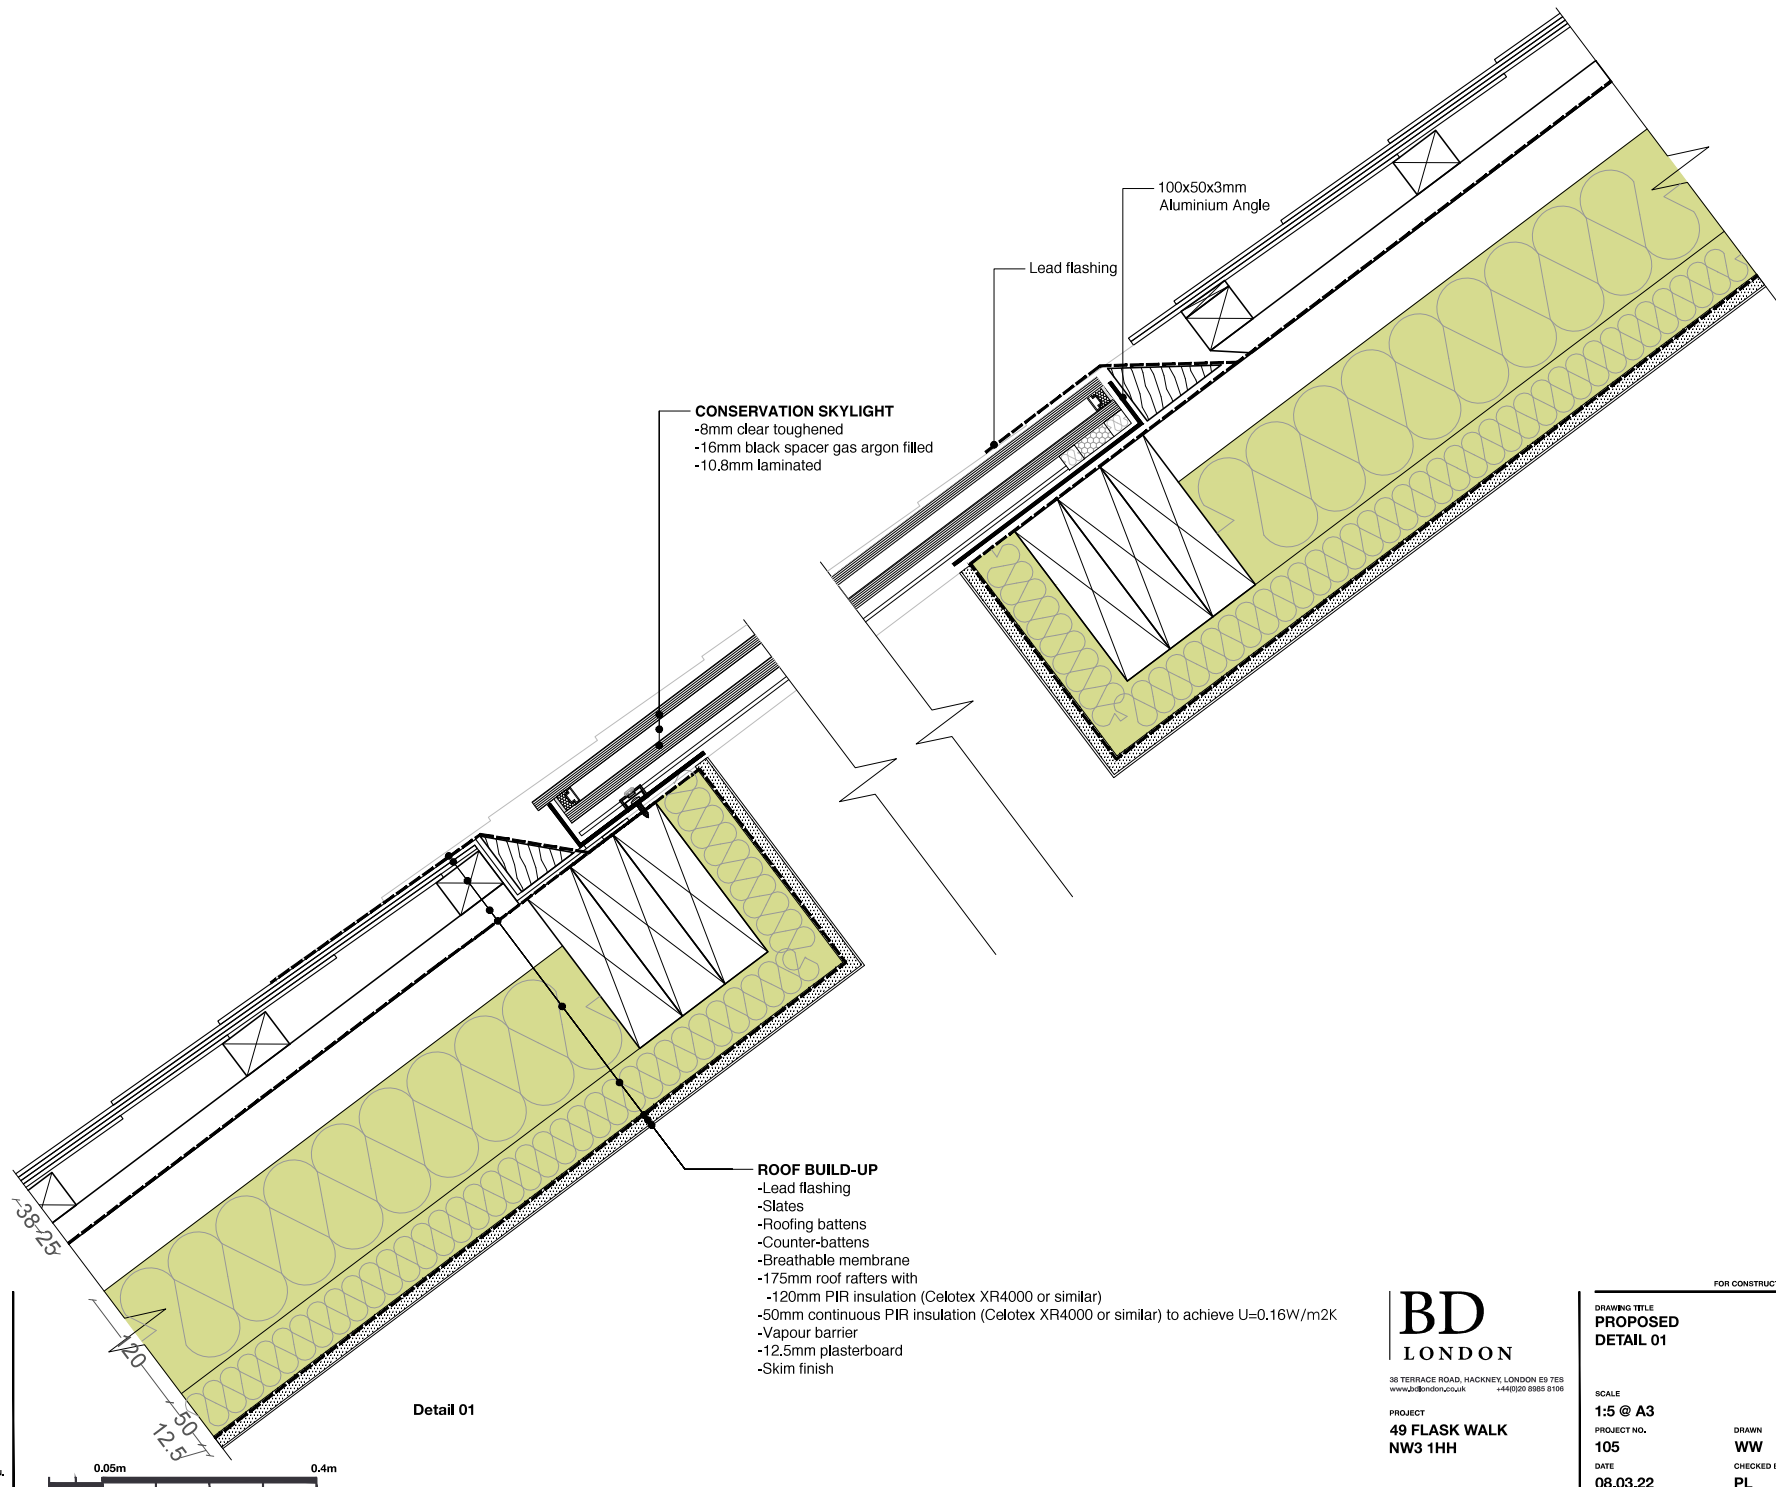

REVISION
-
DATE
08.03.22
NOTE
CREATED

ALL DIMENSIONS TO BE CHECKED ON SITE.
REPORT ALL CONFLICTS OF INFORMATION TO BD LONDON.
THIS DRAWING IS THE COPYRIGHT OF BD LONDON.

BD
LONDON

38 TERRACE ROAD, HACKNEY, LONDON E9 7ES
www.bdlondon.co.uk +44(0)20 8985 8198

PROJECT
49 FLASK WALK
NW3 1HH

FOR CONSTRUCTION

DRAWING TITLE
PROPOSED
DETAIL 01

SCALE
1:5 @ A3
PROJECT NO.
105
DATE
08.03.22

DRAWN
WW
CHECKED BY
PL

DRAWING NO.
DT-C_001
REVISION
-

NORTH



© BD LONDON