


Existing Back Elevation

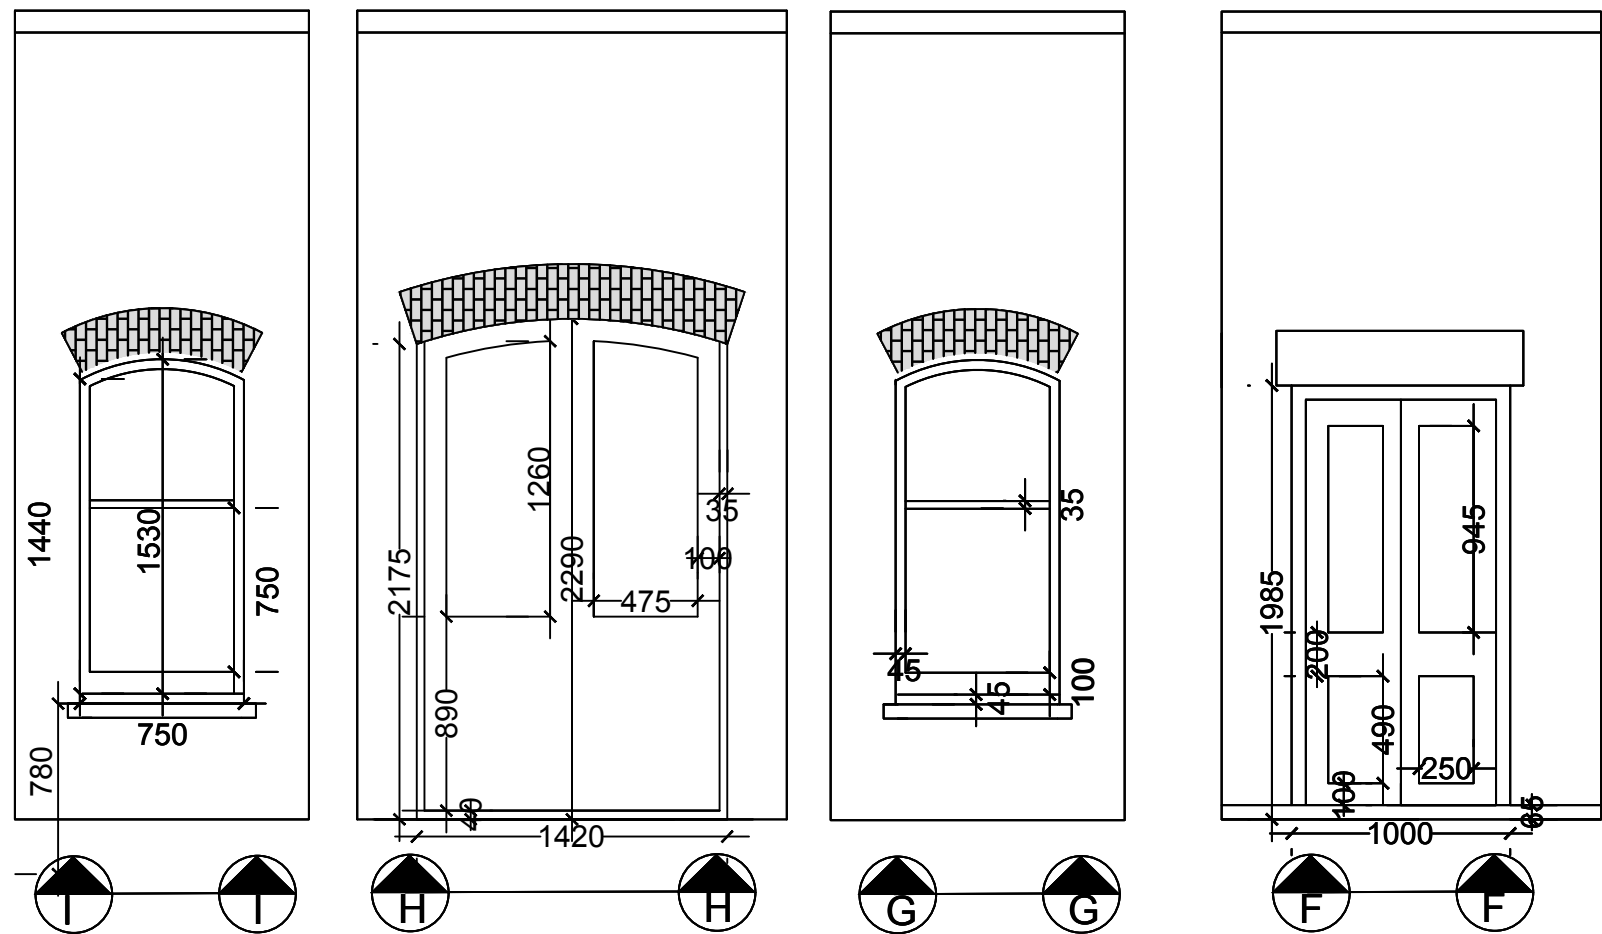

- Notes:
- Window G-G has fallen out
 - Doors F-F & H-H severely damaged

2023/07/03	Flat 1, 14 Ellerdale Rd
Not to Scale.	DWG. No. TH/ER/X03