


DRAWING AS PROPOSED

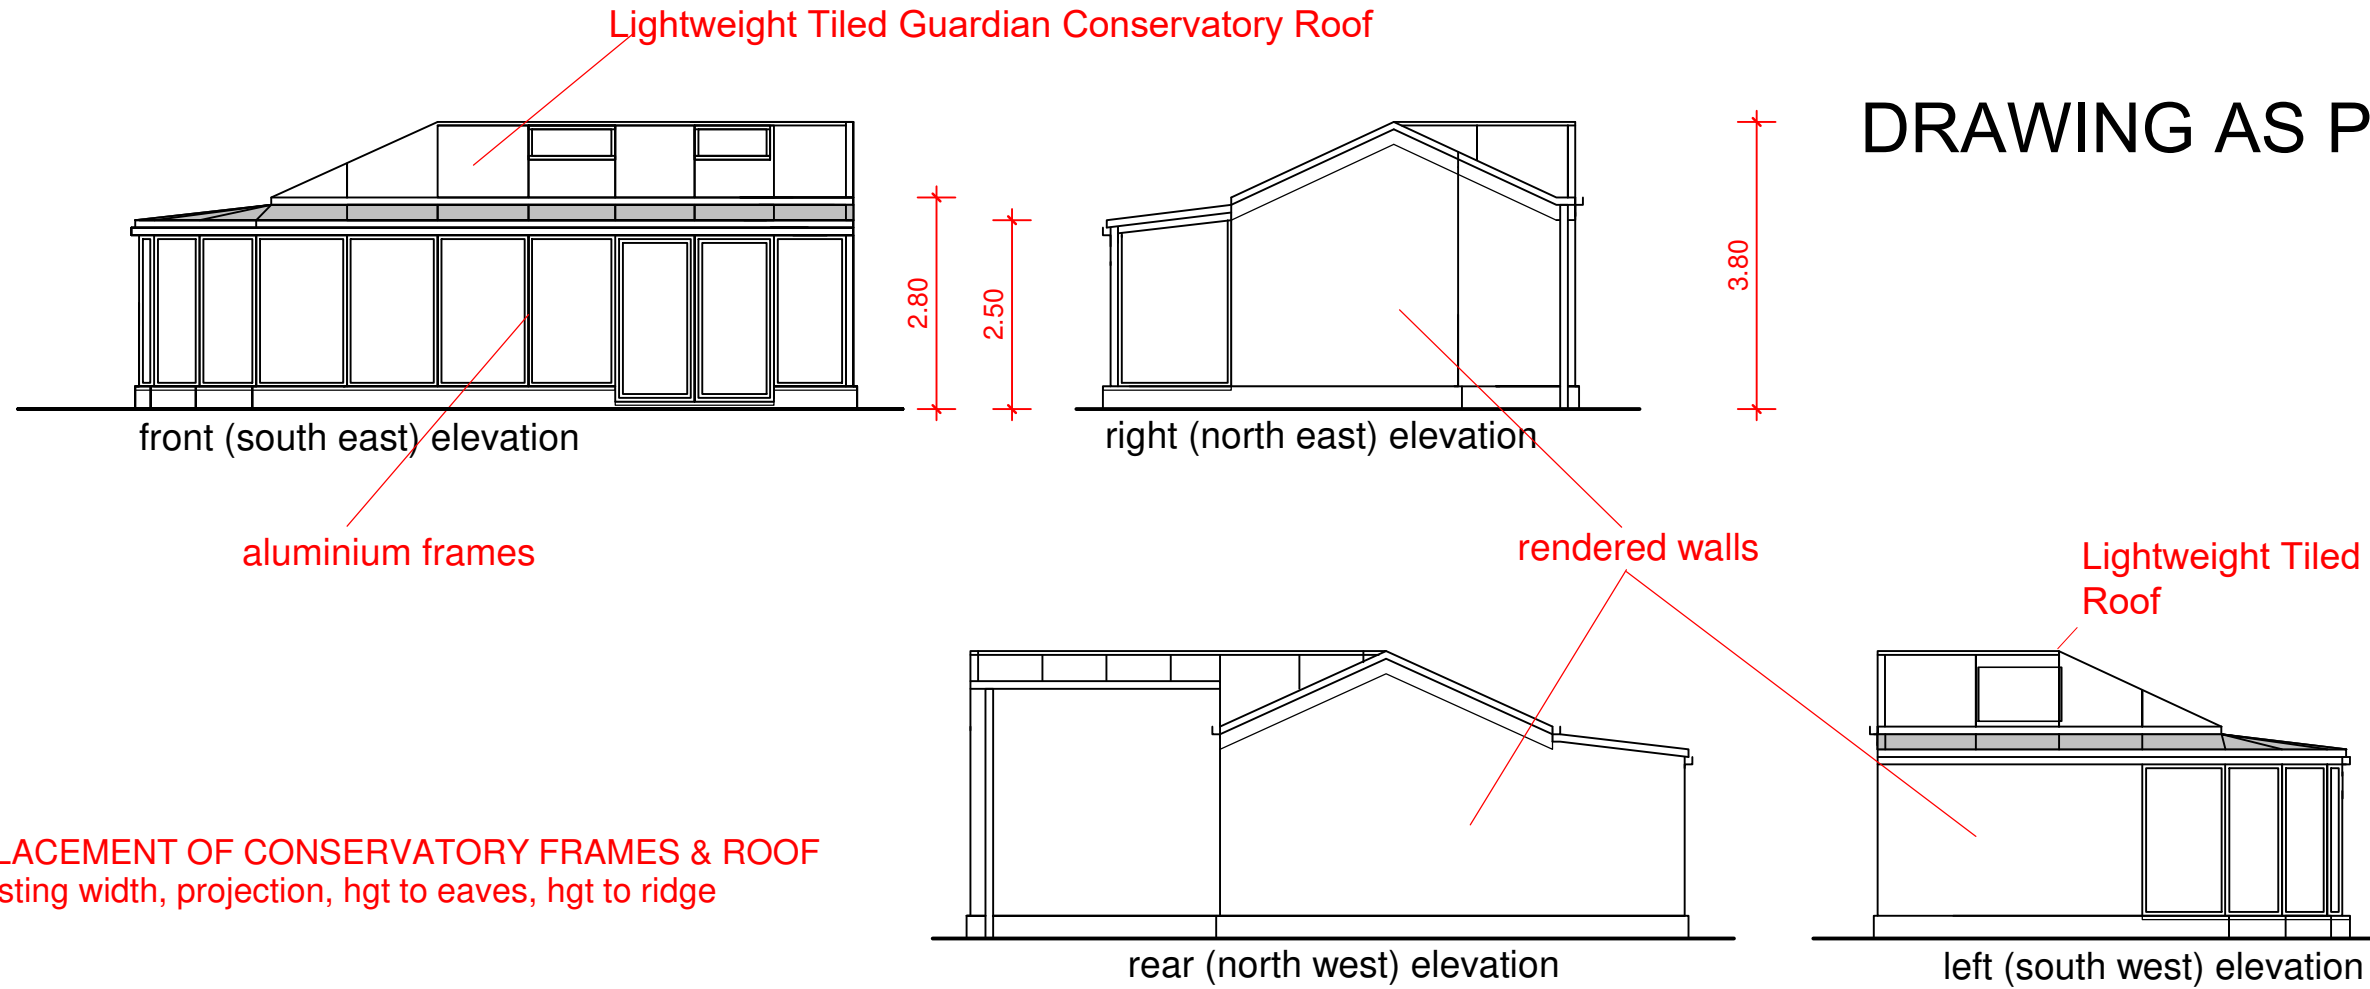

PROPOSED REPLACEMENT OF CONSERVATORY FRAMES & ROOF
no alteration to existing width, projection, hgt to eaves, hgt to ridge

