


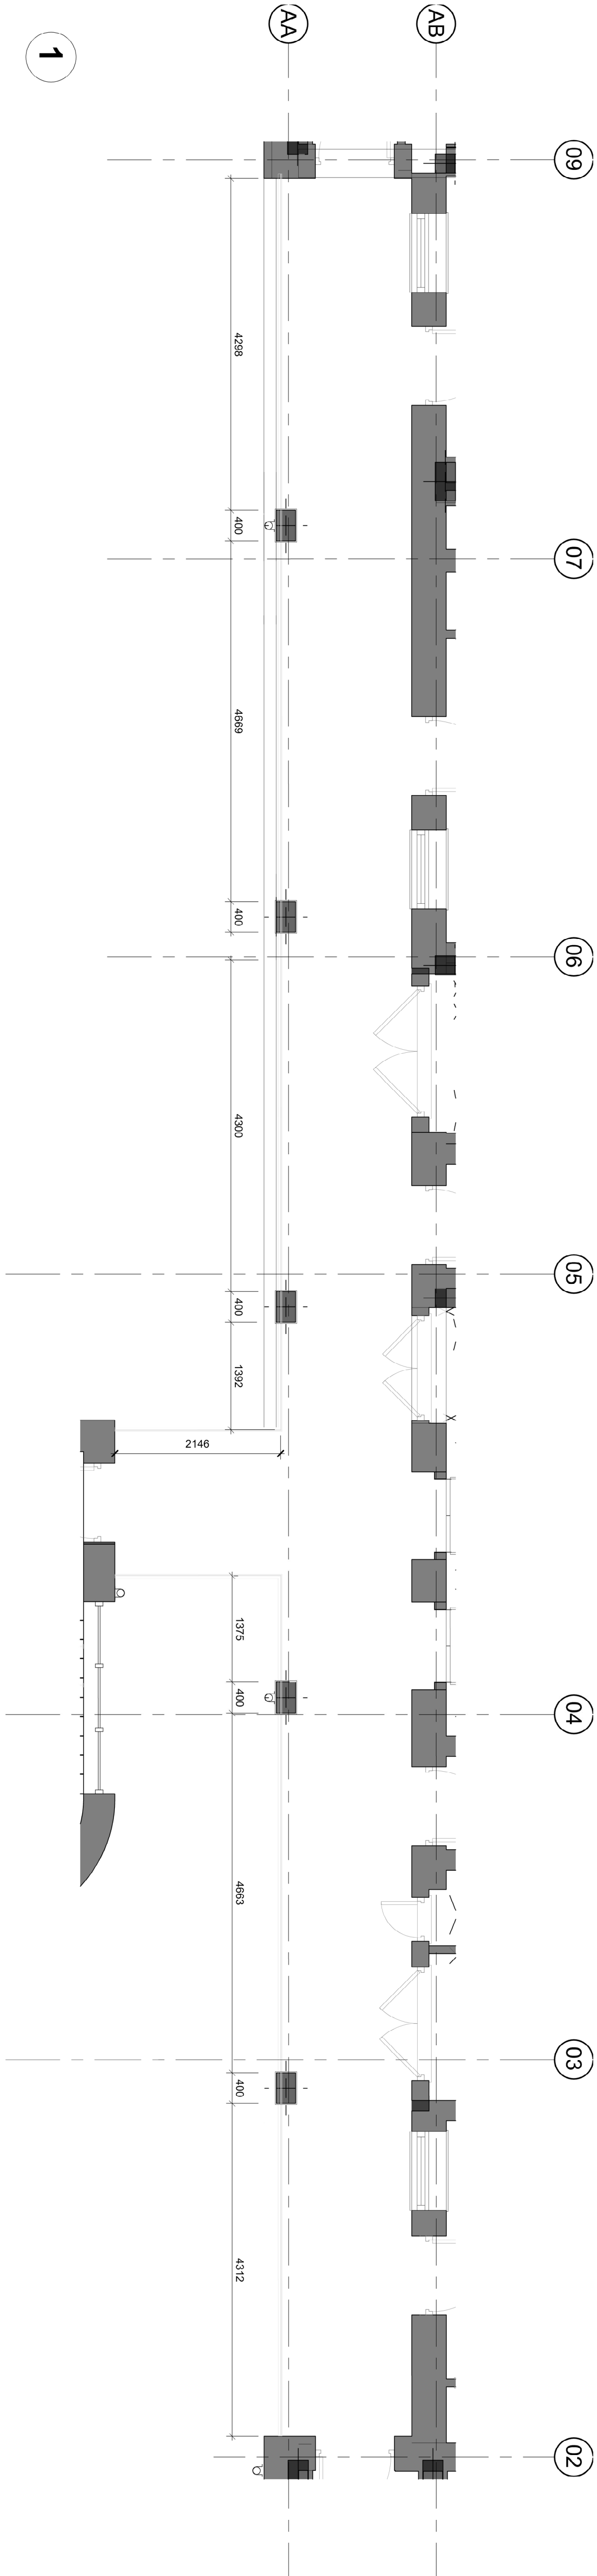


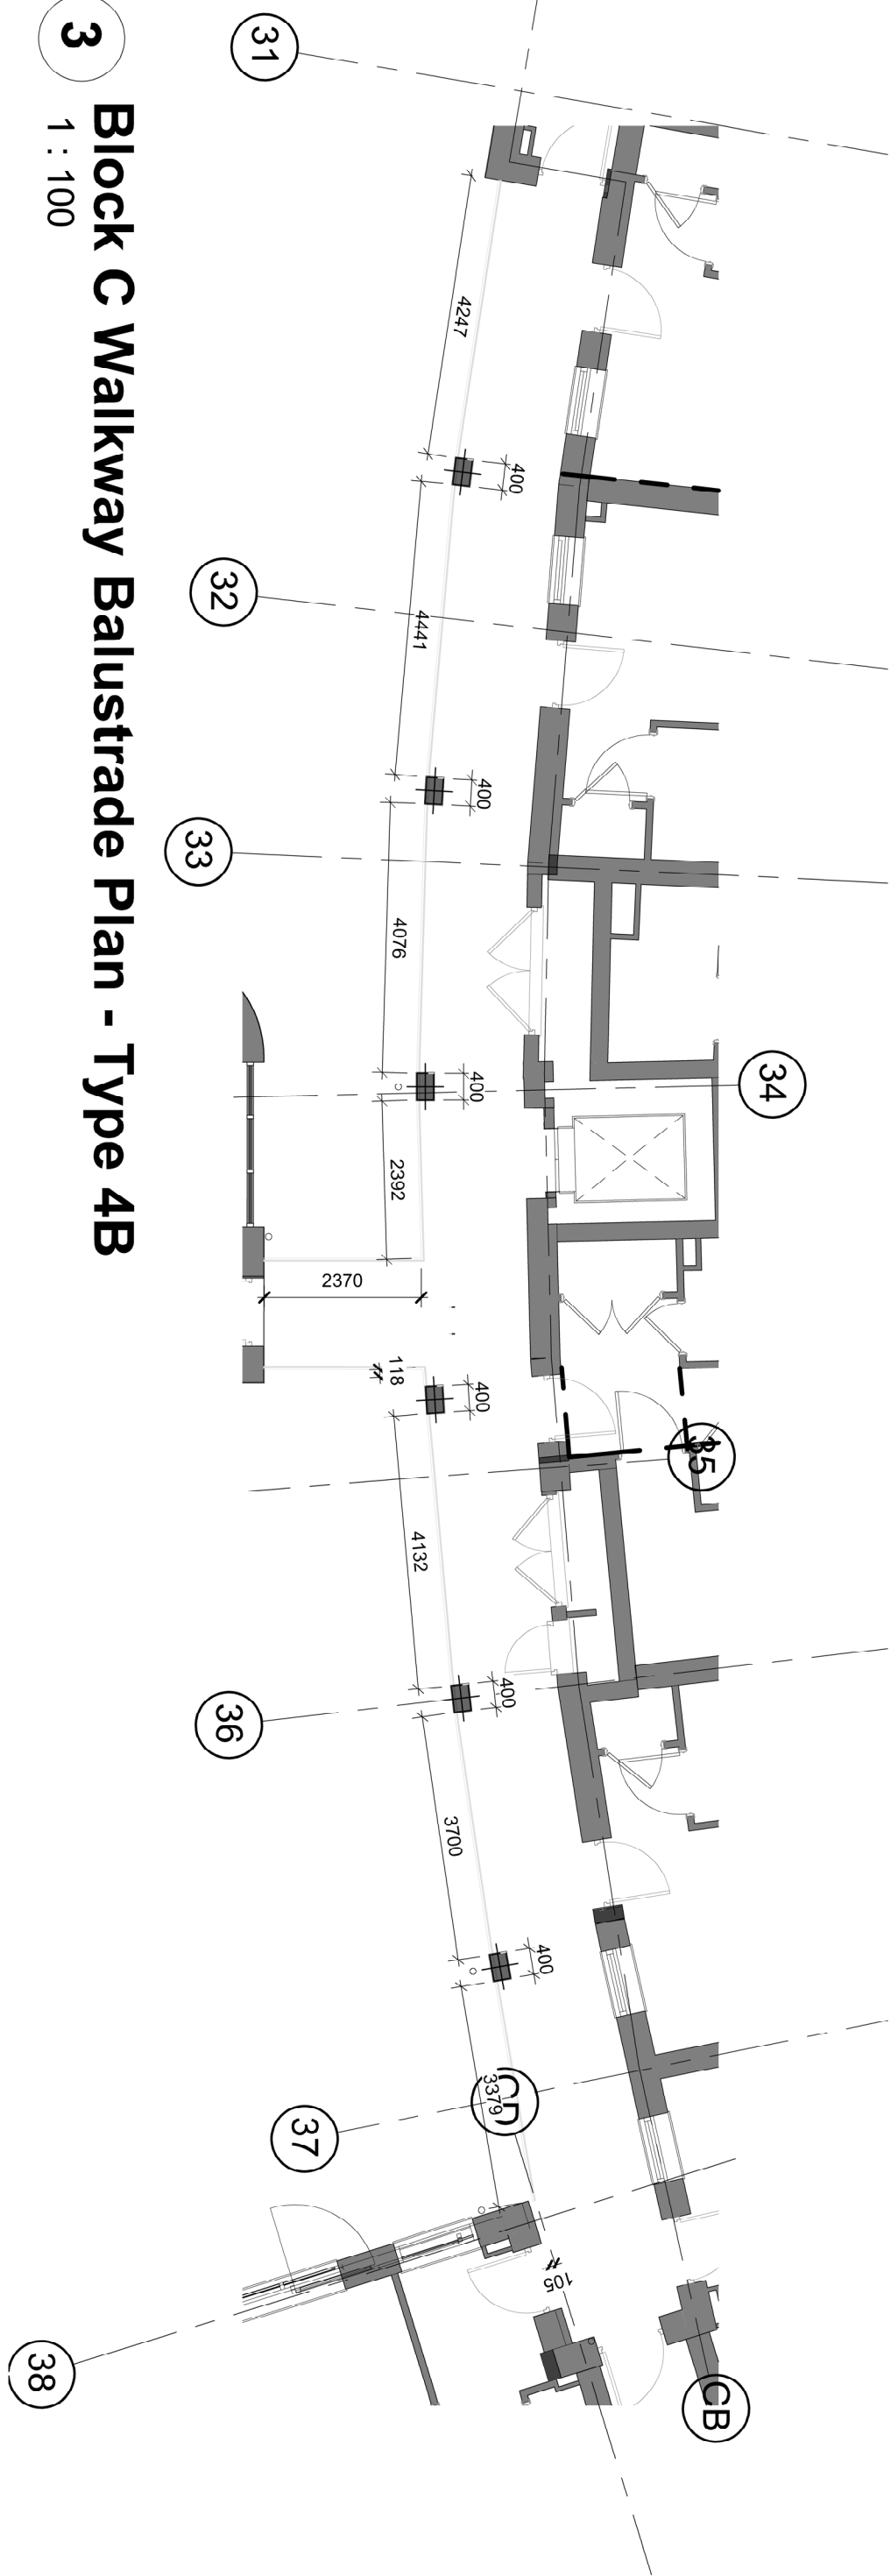

2 Block A Walkway Balustrade Elevation - Type 4A
1 : 50

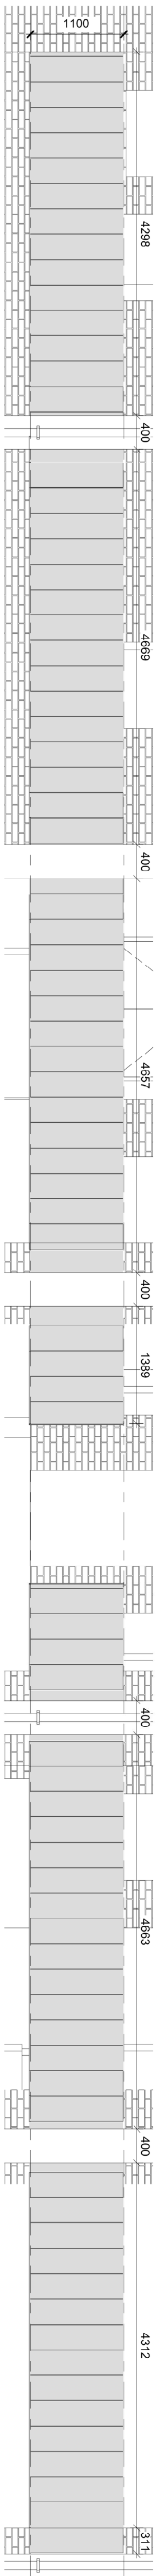


3 Block C Walkway Balustrade Plan - Type 4B
1 : 100

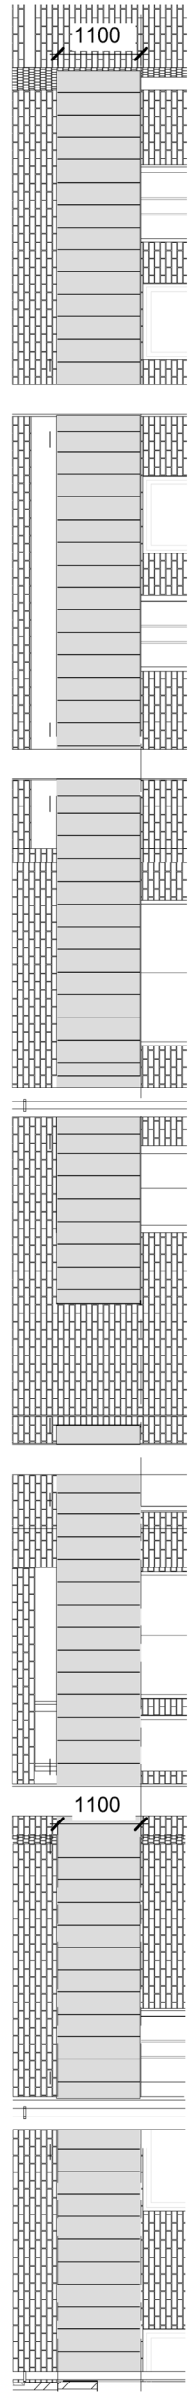

4 Block C Walkway Balustrade Elevation - Type 4B
1 : 100

5 Walkway Balustrade - Typical Plan Detail
1 : 25

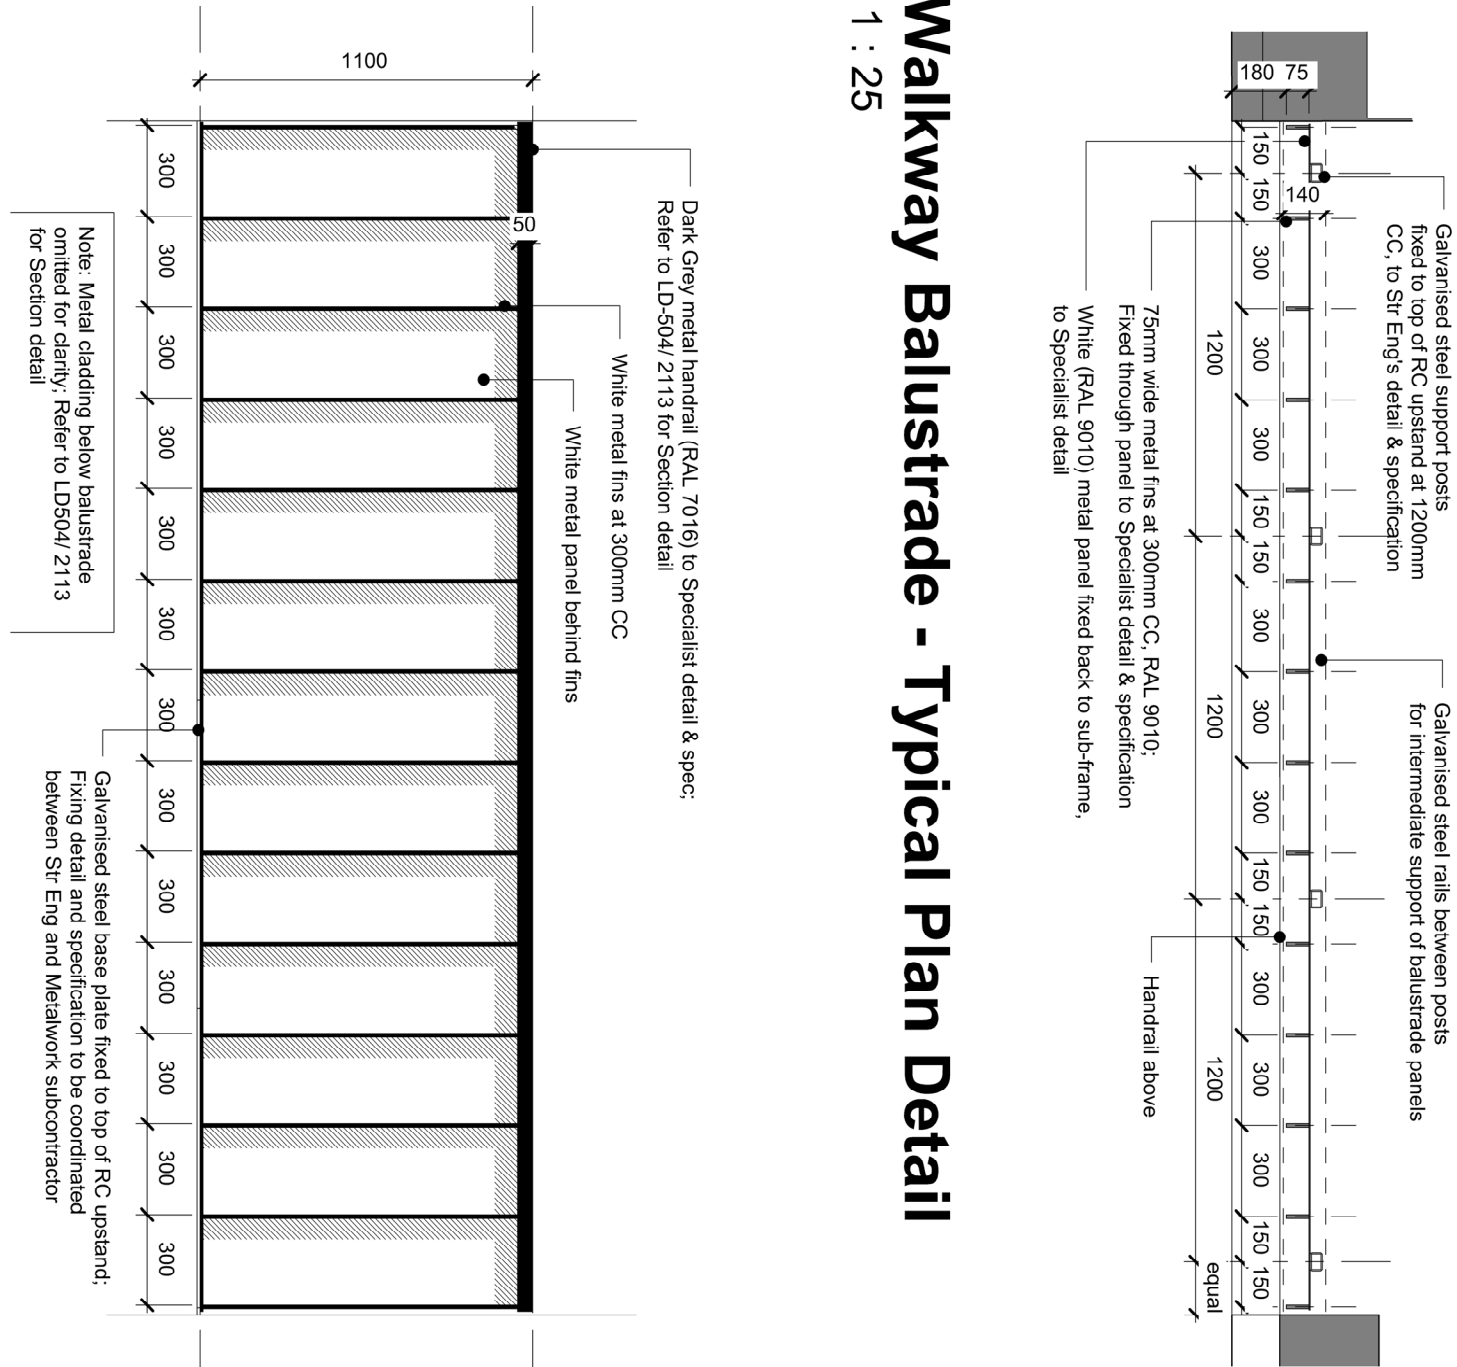

6 Walkway Balustrade - Typical Elevation Detail
1 : 25

CDM 2015 Health & Safety Information
This information relates only to Significant Hazards identified on this drawing and is to be read in conjunction with the Designer's Risk Assessment Register.
© ECE Architecture Limited. No permission is to be issued from drawings issued for the purposes of planning applications. The contractor should check all dimensions on site. It is the contractor's responsibility to ensure compliance with Building Regulations.

Belmont Street, Camden

Job Title

Belmont Street, Camden

Drawing Title

External Metalwork - Typical Walkway Balustrade Setting Out

Scale

SCALE VARIES

Project

LD504 - ECE - ZZ - ZZ - DR - A - 3806P04

Status

PRELIMINARY

Drawn

HO

Checked

DU

Date

29/06/23

Rev

Date

Revision Details

Dr

Ch

P04

28.06.23

Buildwork to column omitted

HO

DU

P03

23.11.22

Render finish proposed to columns

AL

DU

P02

14.09.22

Existing underlying of external context omitted

AL

PA

P01

31.03.22

VE Changes Incorporated

AL

PA

Rev

Date

Revision Details

Dr

Ch

London:

76 Great Suffolk Street

London, SE1 0BL

T 020 7328 2773 E london@ecearchitecture.com

Sussex:

Brooklyn Chambers, 11 Gang Road

T 01903 248777 E sussex@ecearchitecture.com

Bristol:

Westworks, Bascot Tower,

T 0117 214 1101 E bristol@ecearchitecture.com

ECE Architecture

www.ecearchitecture.com