
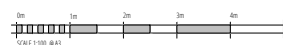


1 Proposed Ground Floor Plan
1 : 100

NOTES:

1. THIS DRAWING IS COPYRIGHT AND MUST NOT BE RE-PRODUCED IN WHOLE OR IN PART WITHOUT WRITTEN PERMISSION OF GAA DESIGN.
2. THIS DRAWING REPRESENTS DESIGN INTENT AND CONCEPT ONLY. HENCE IT CAN BE SCALED FOR PLANNING PURPOSES ONLY.
3. THIS DOCUMENT AND ALL ASSOCIATED DOCUMENTS ARE PREPARED FOR SPECIFIC SITE AND EVENT, AND INCORPORATE CALCULATIONS AND MEASUREMENTS OBTAINED FROM THE CLIENT AT THE TIME OF DRAFTING.
4. THE RECENT AGENTS TO PROTECT THE CONTENTS FROM DISSEMINATION OR DISSEMINATION EXCEPT AS REQUIRED FOR THE SPECIFIC EVENT NAMED, WITHOUT THE WRITTEN PERMISSION OF THE DESIGNER.
5. USE OF THIS DESIGN IS GRANTED TO THE CLIENT FOR THE SPECIFIC AND NAMED EVENT ONLY.

COPYRIGHT © 2019.

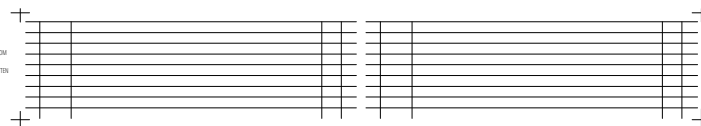

PROJECT NAME		
1 Hurdwick Place, Camden, NW1 2J		
DRAWING TITLE		
Proposed Ground Floor		
PROJECT NUMBER	SCALE	PURPOSE
21005	1:100	

DOCUMENT NUMBER
21005-GAA-ZZ-GF-DR-T-
2011

DATE
30/06/23

STATUS Rev.No.
S0 P08

DRAWN
RP

REVIEWED

DRAWN BY:
 RP
 CHECKED BY:
 REVIEWED BY:
 APPROVED BY:




gaa.design

+

[illegible]

1


1 : 100

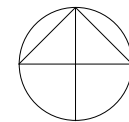[illegible]

STATUS	Rev.No.	REVIEWED	APPROVED
S4	P07	CS	CS





HURDWICK PLACE

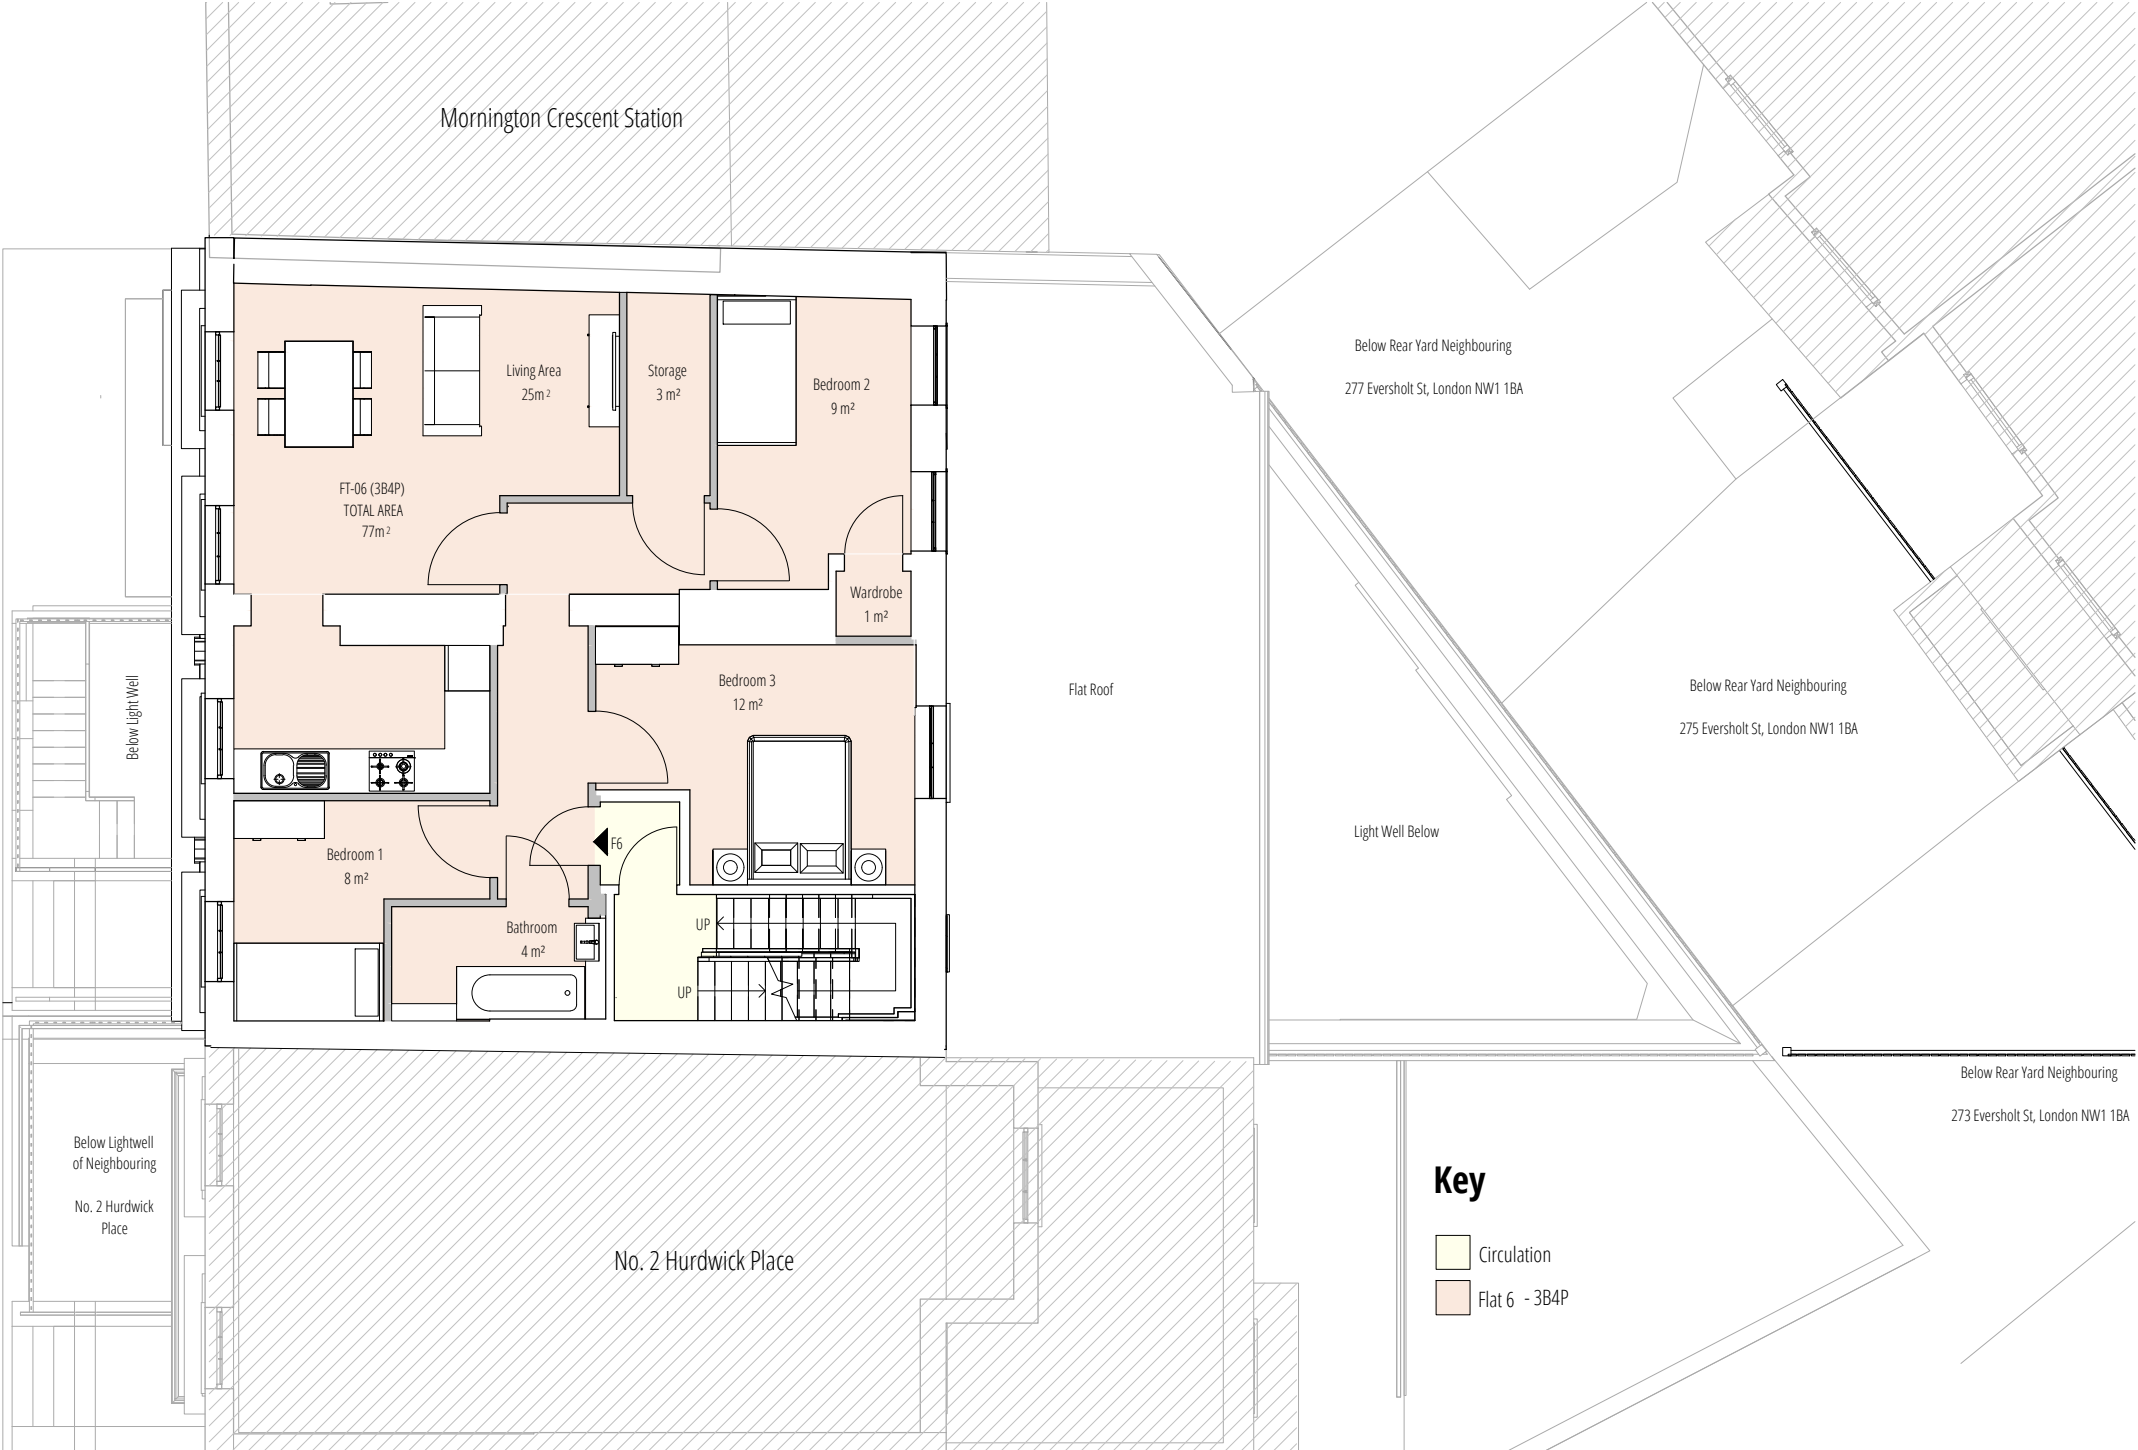

1 Proposed Second Floor Plan
1:100

NOTE:
1. THE
2. THE
3. THE
THE C
4. THE
PERM
5. USE
COPY

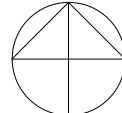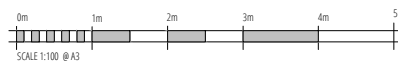[illegible]

PROJECT NAME
1 Hurdwick Place, Camden, NW1 2J

DRAWING TITLE
Proposed Second Floor

PROJECT NUMBER 21005 SCALE 1:100


DOCUMENT NUMBER
21005-GAA-ZZ-02-DR-T-2013

DATE 30/06/23 DRAWN RP CHECK JG

STATUS	Rev.No.	REVIEWED	APPROVED
S4	P06	CS	CS





HURDWICK PLACE

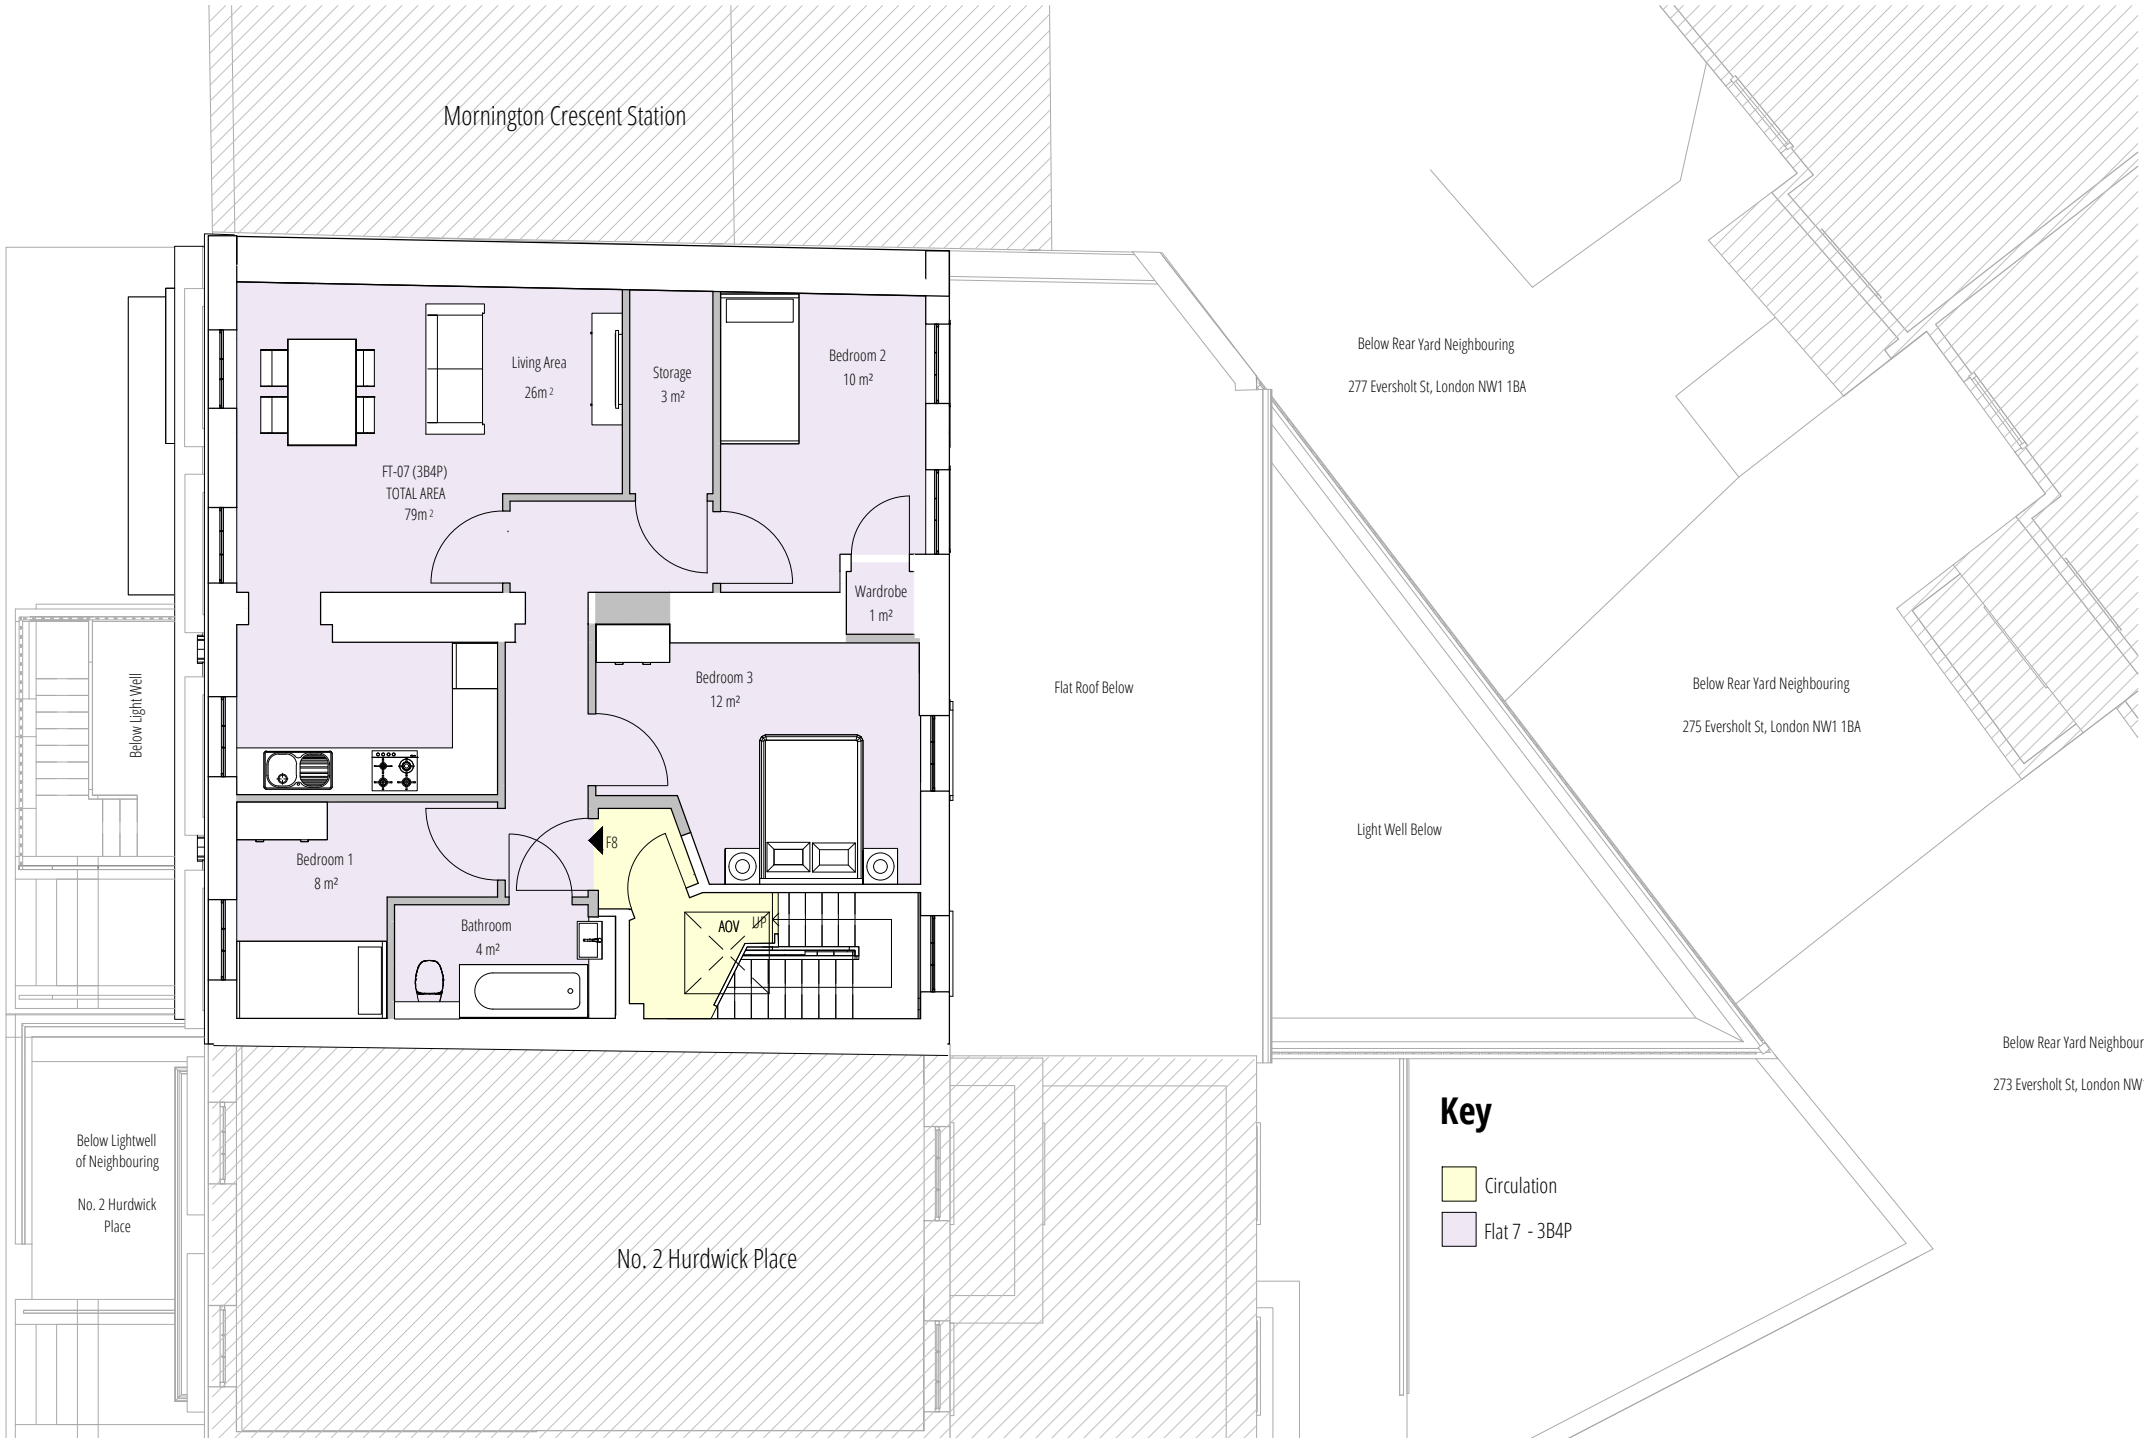

1 Proposed Third Floor Plan
1 : 100

NOTE
1. THE
2. THE
3. THE
THE C
4. THE
PERM
5. USE
COPY

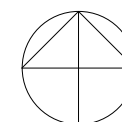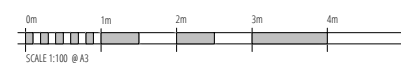[illegible]

PROJECT NAME
1 Hurdwick Place, Camden, NW1 2J

DRAWING TITLE
Proposed Third Floor

PROJECT NUMBER 21005 SCALE 1:100

PURPOSE
For Stage Approval


DOCUMENT NUMBER
21005-GAA-ZZ-03-DR-T-2014

DATE	30/06/23	DRAWN	RP	CHECK	JG
STATUS	S4	Rev.No.	P06	REVIEWED	CS
				APPROVE	CS



DOI: 10.1002/for

1 Proposed Roof Plan
1 : 100


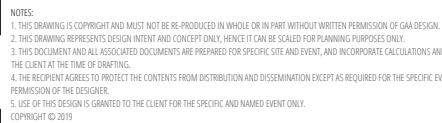


+ _____			

TABLE FROM _____			

THE WRITTEN _____			

REV	DATE	DESCRIPTION	APPR

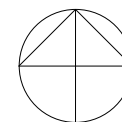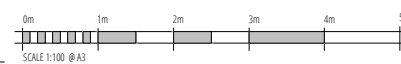

SCALE
1:100

PURPOSE
For Stage Approval

STATUS Rev.No.
S4 P03

STATUS Rev.No.
S4 P03

STATUS Rev.No.
S4 P03

STATUS Rev.No.
S4 P03




HAVA
gao.design

A3 © GATA DESIGN LTD



PROJECT NAME		DOCUMENT NUMBER			
1 Hurdwick Place, Camden, NW1 2J		21005-GAA-ZZ-ZZ-DR-T-2112			
DRAWING TITLE		DATE	DRAWN	CHECK	
1 Hurdwick Place NW1 2JE-Proposed North Elevation		30/06/23	RP	JG	
PROJECT NUMBER	SCALE	PURPOSE	STATUS	REV.	APPROVED
21005	1:100	For Stage Approval	S4 P03	C5	C5




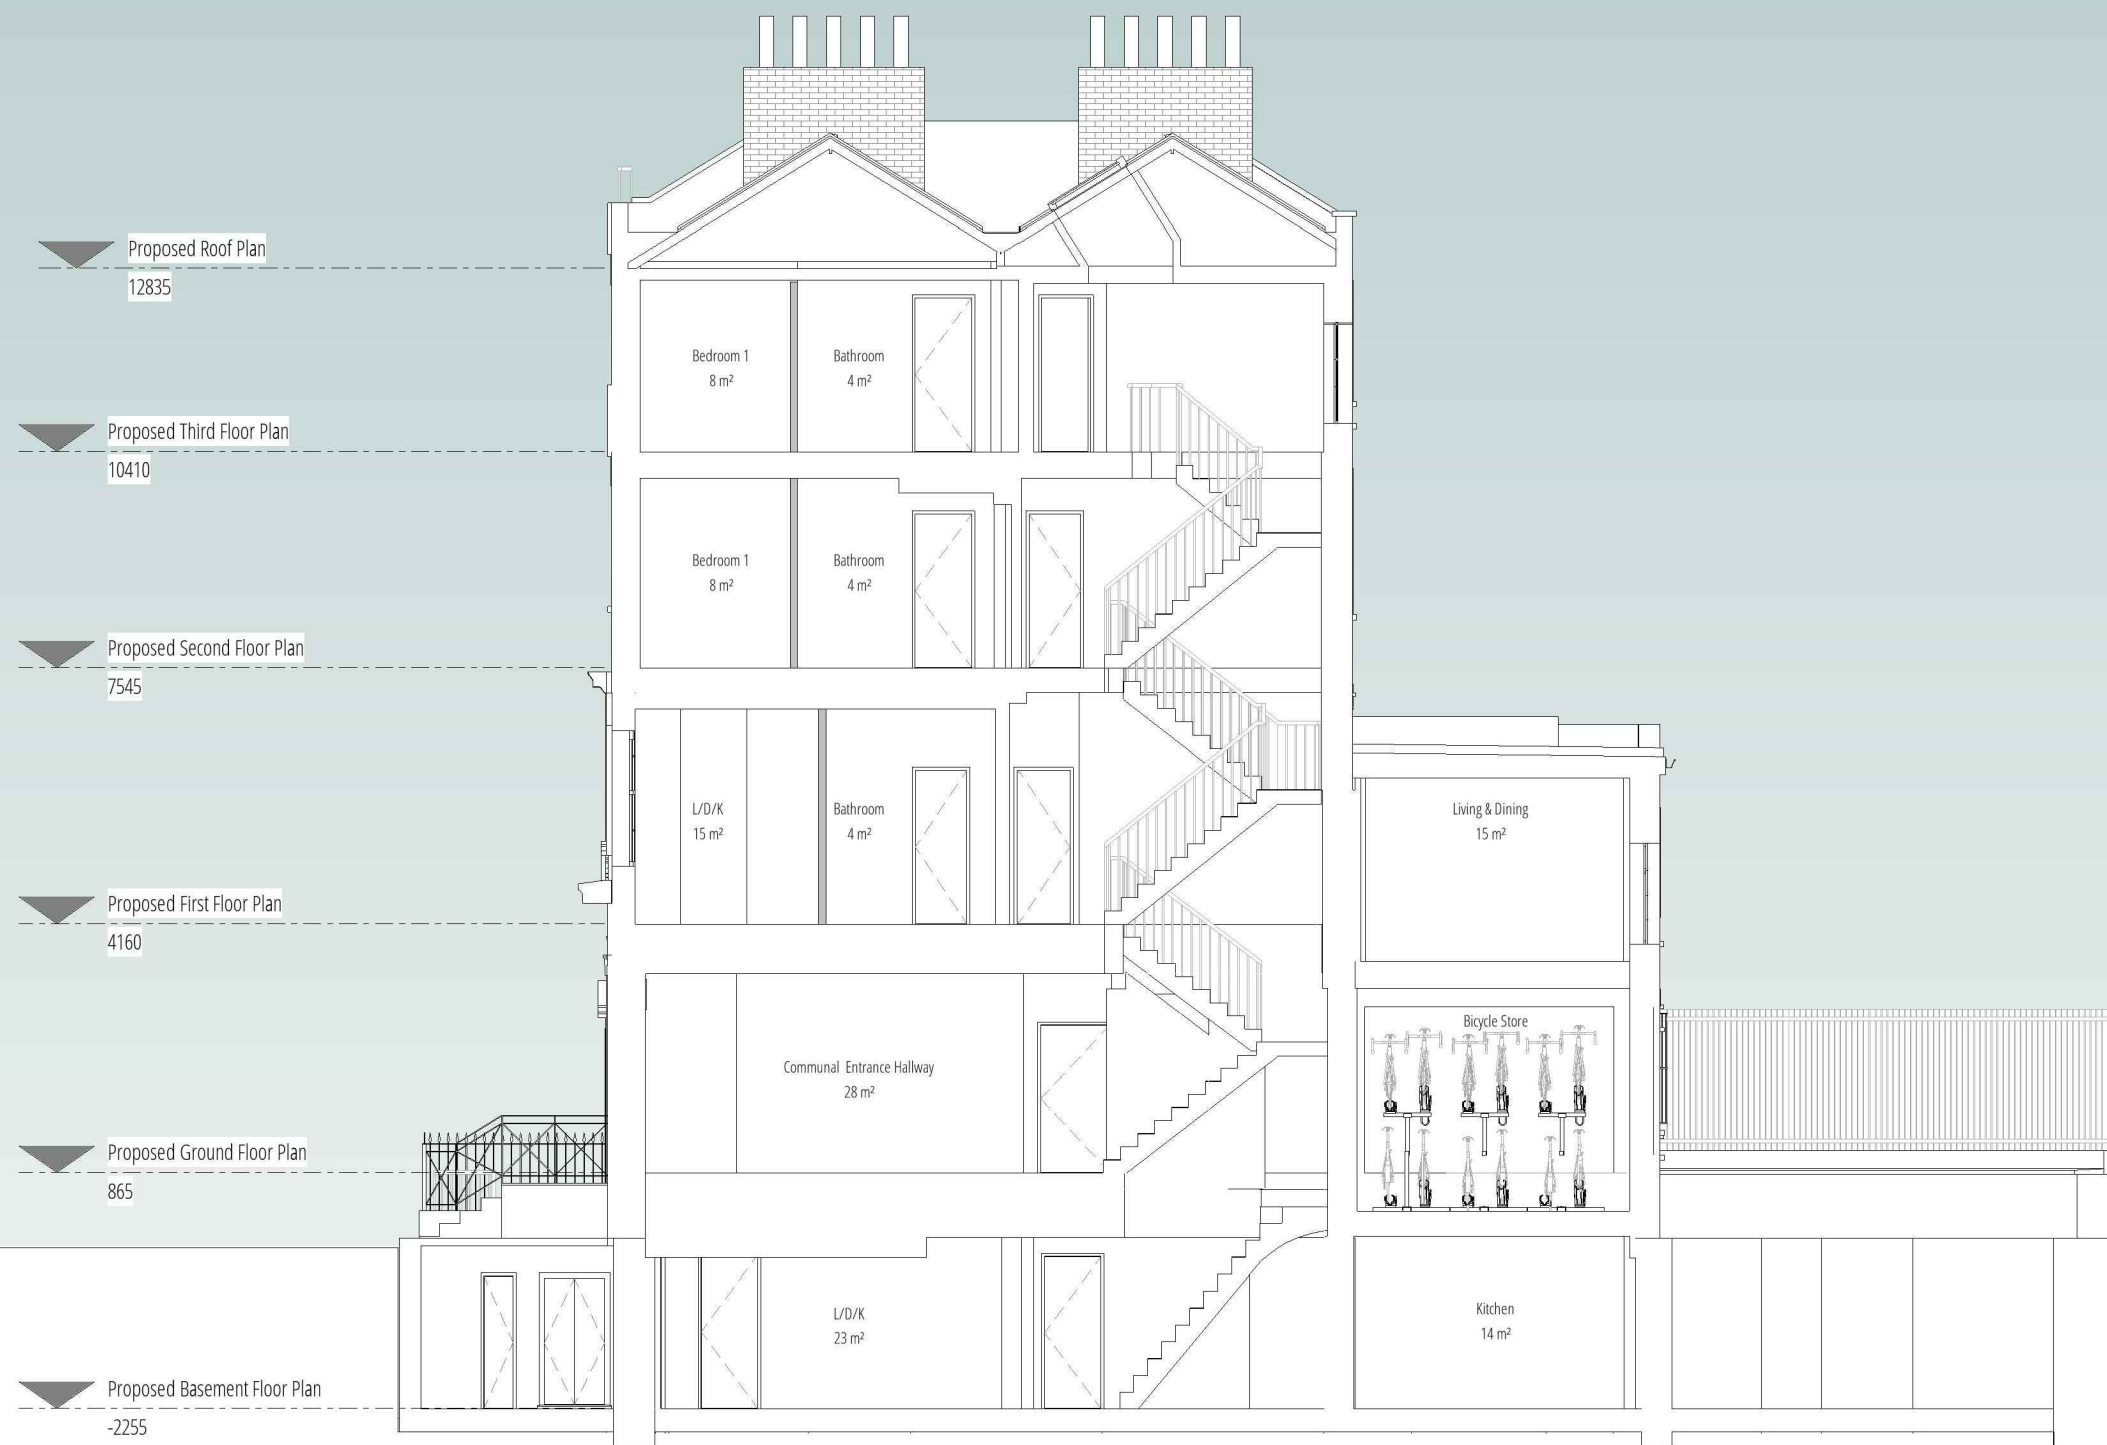


NOTES:

1. THIS DRAWING IS COPYRIGHT AND MUST NOT BE RE-PRODUCED IN WHOLE OR IN PART WITHOUT WRITTEN PERMISSION OF GAA DESIGN.
2. THIS DRAWING REPRESENTS DESIGN INTENT AND CONCEPT ONLY. HENCE IT CAN BE SCALED FOR PLANNING PURPOSES ONLY.
3. THIS DOCUMENT AND ALL ASSOCIATED DOCUMENTS ARE PREPARED FOR SPECIFIC SITE AND EVENT, AND INCORPORATE CALCULATIONS AND MEASUREMENTS AVAILABLE FROM THE CLIENT AT THE TIME OF DRAFTING.
4. THE REPRODUCER AGREES TO PROTECT THE CONTENTS FROM DISTRIBUTION AND DISSEMINATION EXCEPT AS REQUIRED FOR THE SPECIFIC EVENT NAMED, WITHOUT THE WRITTEN PERMISSION OF THE DESIGNER.
5. USE OF THIS DESIGN IS GRANTED TO THE CLIENT FOR THE SPECIFIC AND NAMED EVENT ONLY.

COPYRIGHT © 2019

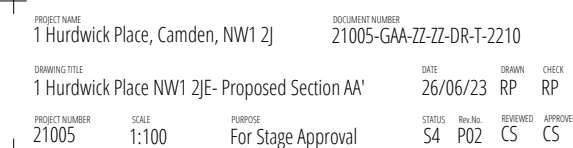

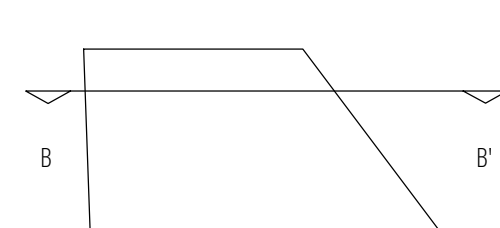

NOTES:

1. THIS DRAWING IS COPYRIGHT AND MUST NOT BE RE-PRODUCED IN WHOLE OR IN PART WITHOUT WRITTEN PERMISSION OF GAA DESIGN.
2. THIS DRAWING REPRESENTS DESIGN INTENT AND CONCEPT ONLY, HENCE IT CAN BE SCALED FOR PLANNING PURPOSES ONLY.
3. THIS DOCUMENT AND ALL ASSOCIATED DOCUMENTS ARE PREPARED FOR SPECIFIC SITE AND EVENT, AND INCORPORATE CALCULATIONS AND MEASUREMENTS AVAILABLE FROM THE CLIENT AT THE TIME OF DRAFTING.
4. THE RECIPIENT AGREES TO PROTECT THE CONTENTS FROM DISTRIBUTION AND DISSEMINATION EXCEPT AS REQUIRED FOR THE SPECIFIC EVENT NAMED, WITHOUT THE WRITTEN PERMISSION OF THE DESIGNER.
5. USE OF THIS DESIGN IS GRANTED TO THE CLIENT FOR THE SPECIFIC AND NAMED EVENT ONLY.

COPYRIGHT © 2019.

0m 1m 2m 3m 4m

SCALE 1:100 @ A3

STATUS	Rev.No.	REVIEWED	APPROVED
S4	P03	CS	CS

