


NOTES	
1. Do not scale. Dimensions govern. 2. All dimensions are in millimetres unless noted otherwise. 3. All dimensions to be verified on site before proceeding with the work. 4. The designer shall be notified in writing of any discrepancies.	
KEY	
DEMOLITION	
[] WORKPAD 16 Stanhope Place, London, W2 2HH +44 (0) 20 3829 3782 enquiries@workpad.co.uk www.workpad.co.uk	
PROJECT LOCATION	
36 Great Queen Street London WC2B 5AA	
DRAWING TITLE	
First, Second & Third Floor Demolition Plan	
PROJECT NO.	SCALE
36GQS	1:100 @ A3
DRAWN BY	CHECKED BY
TV	EM
DATE	REVISION
09.05.23	A

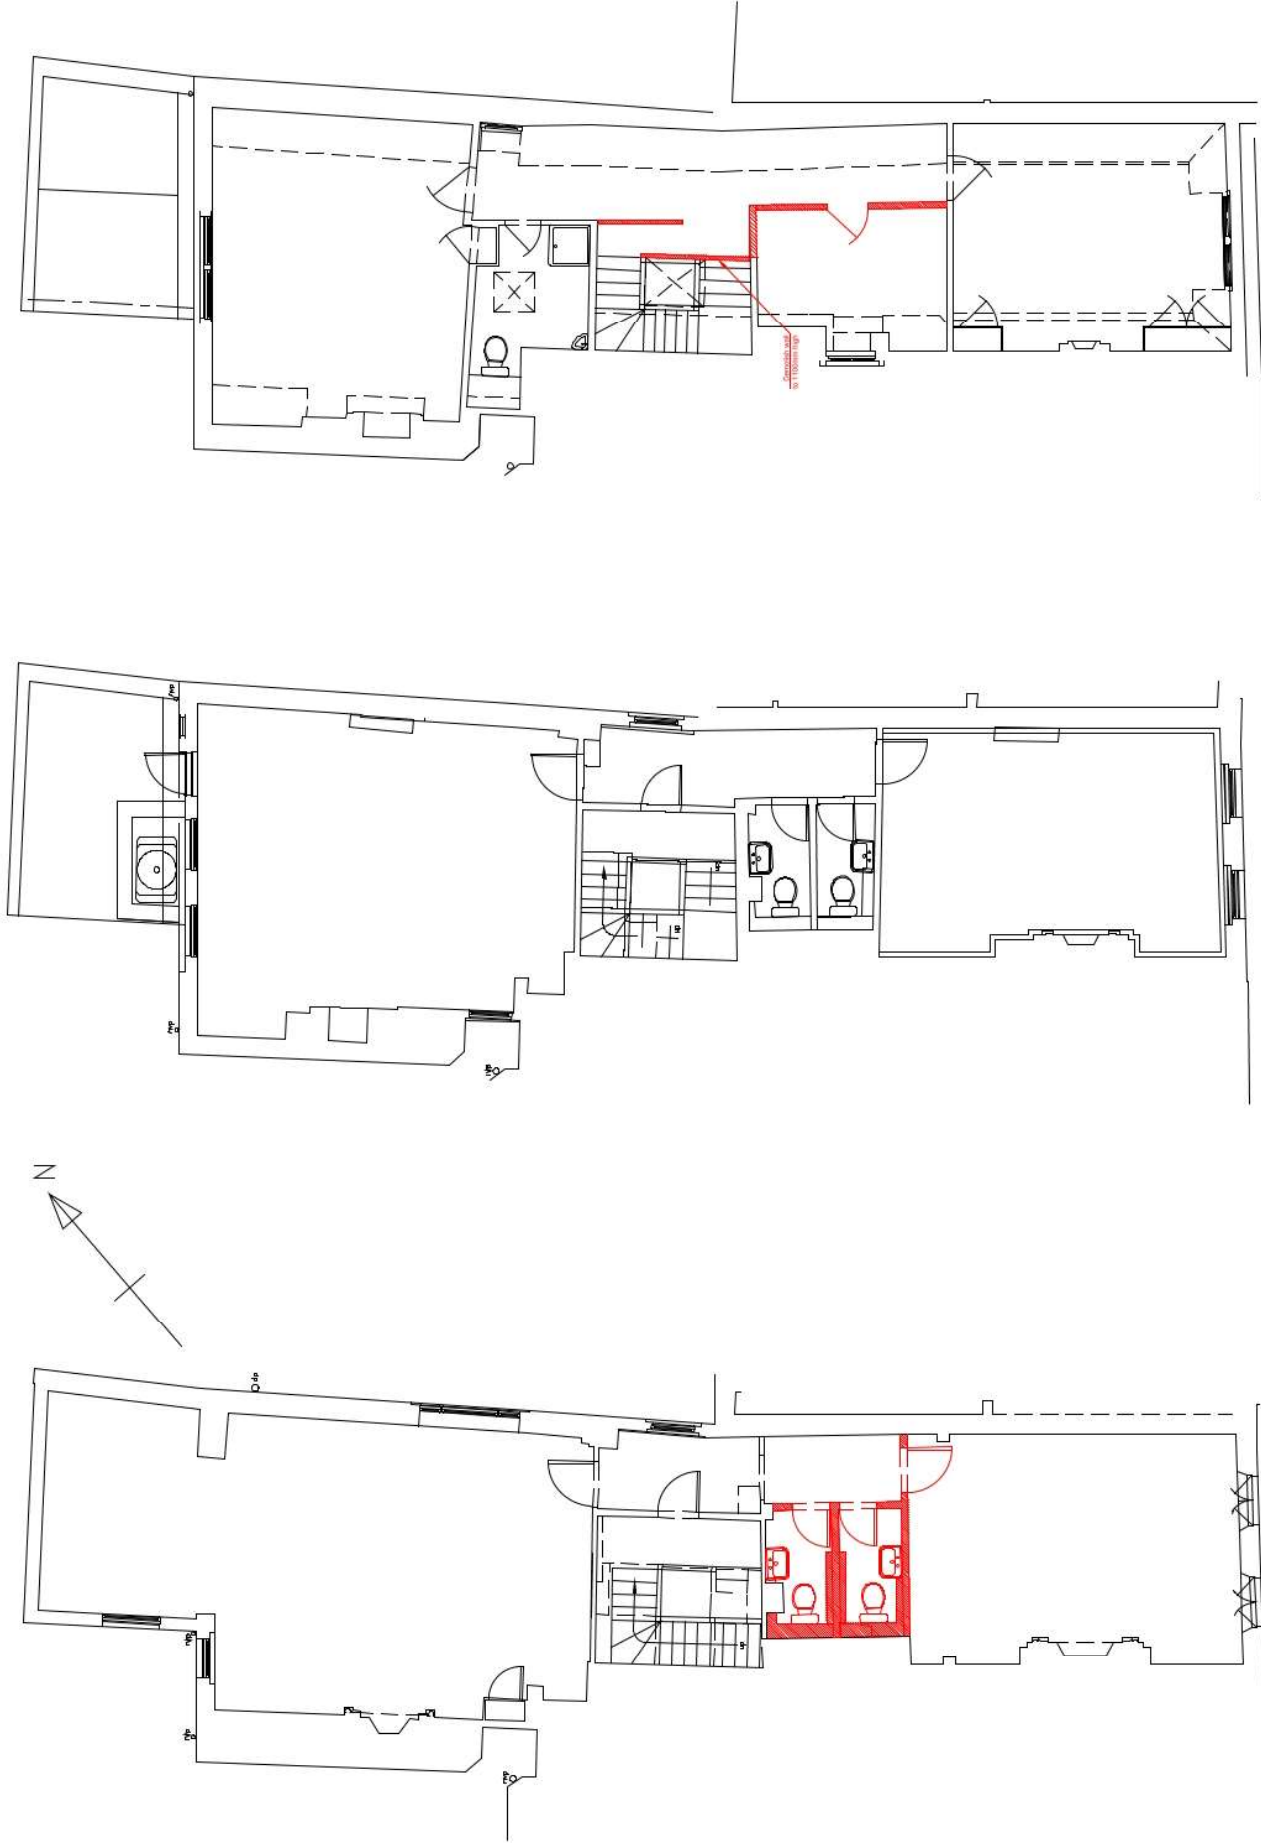

THIRD FLOOR

SECOND FLOOR

FIRST FLOOR

