


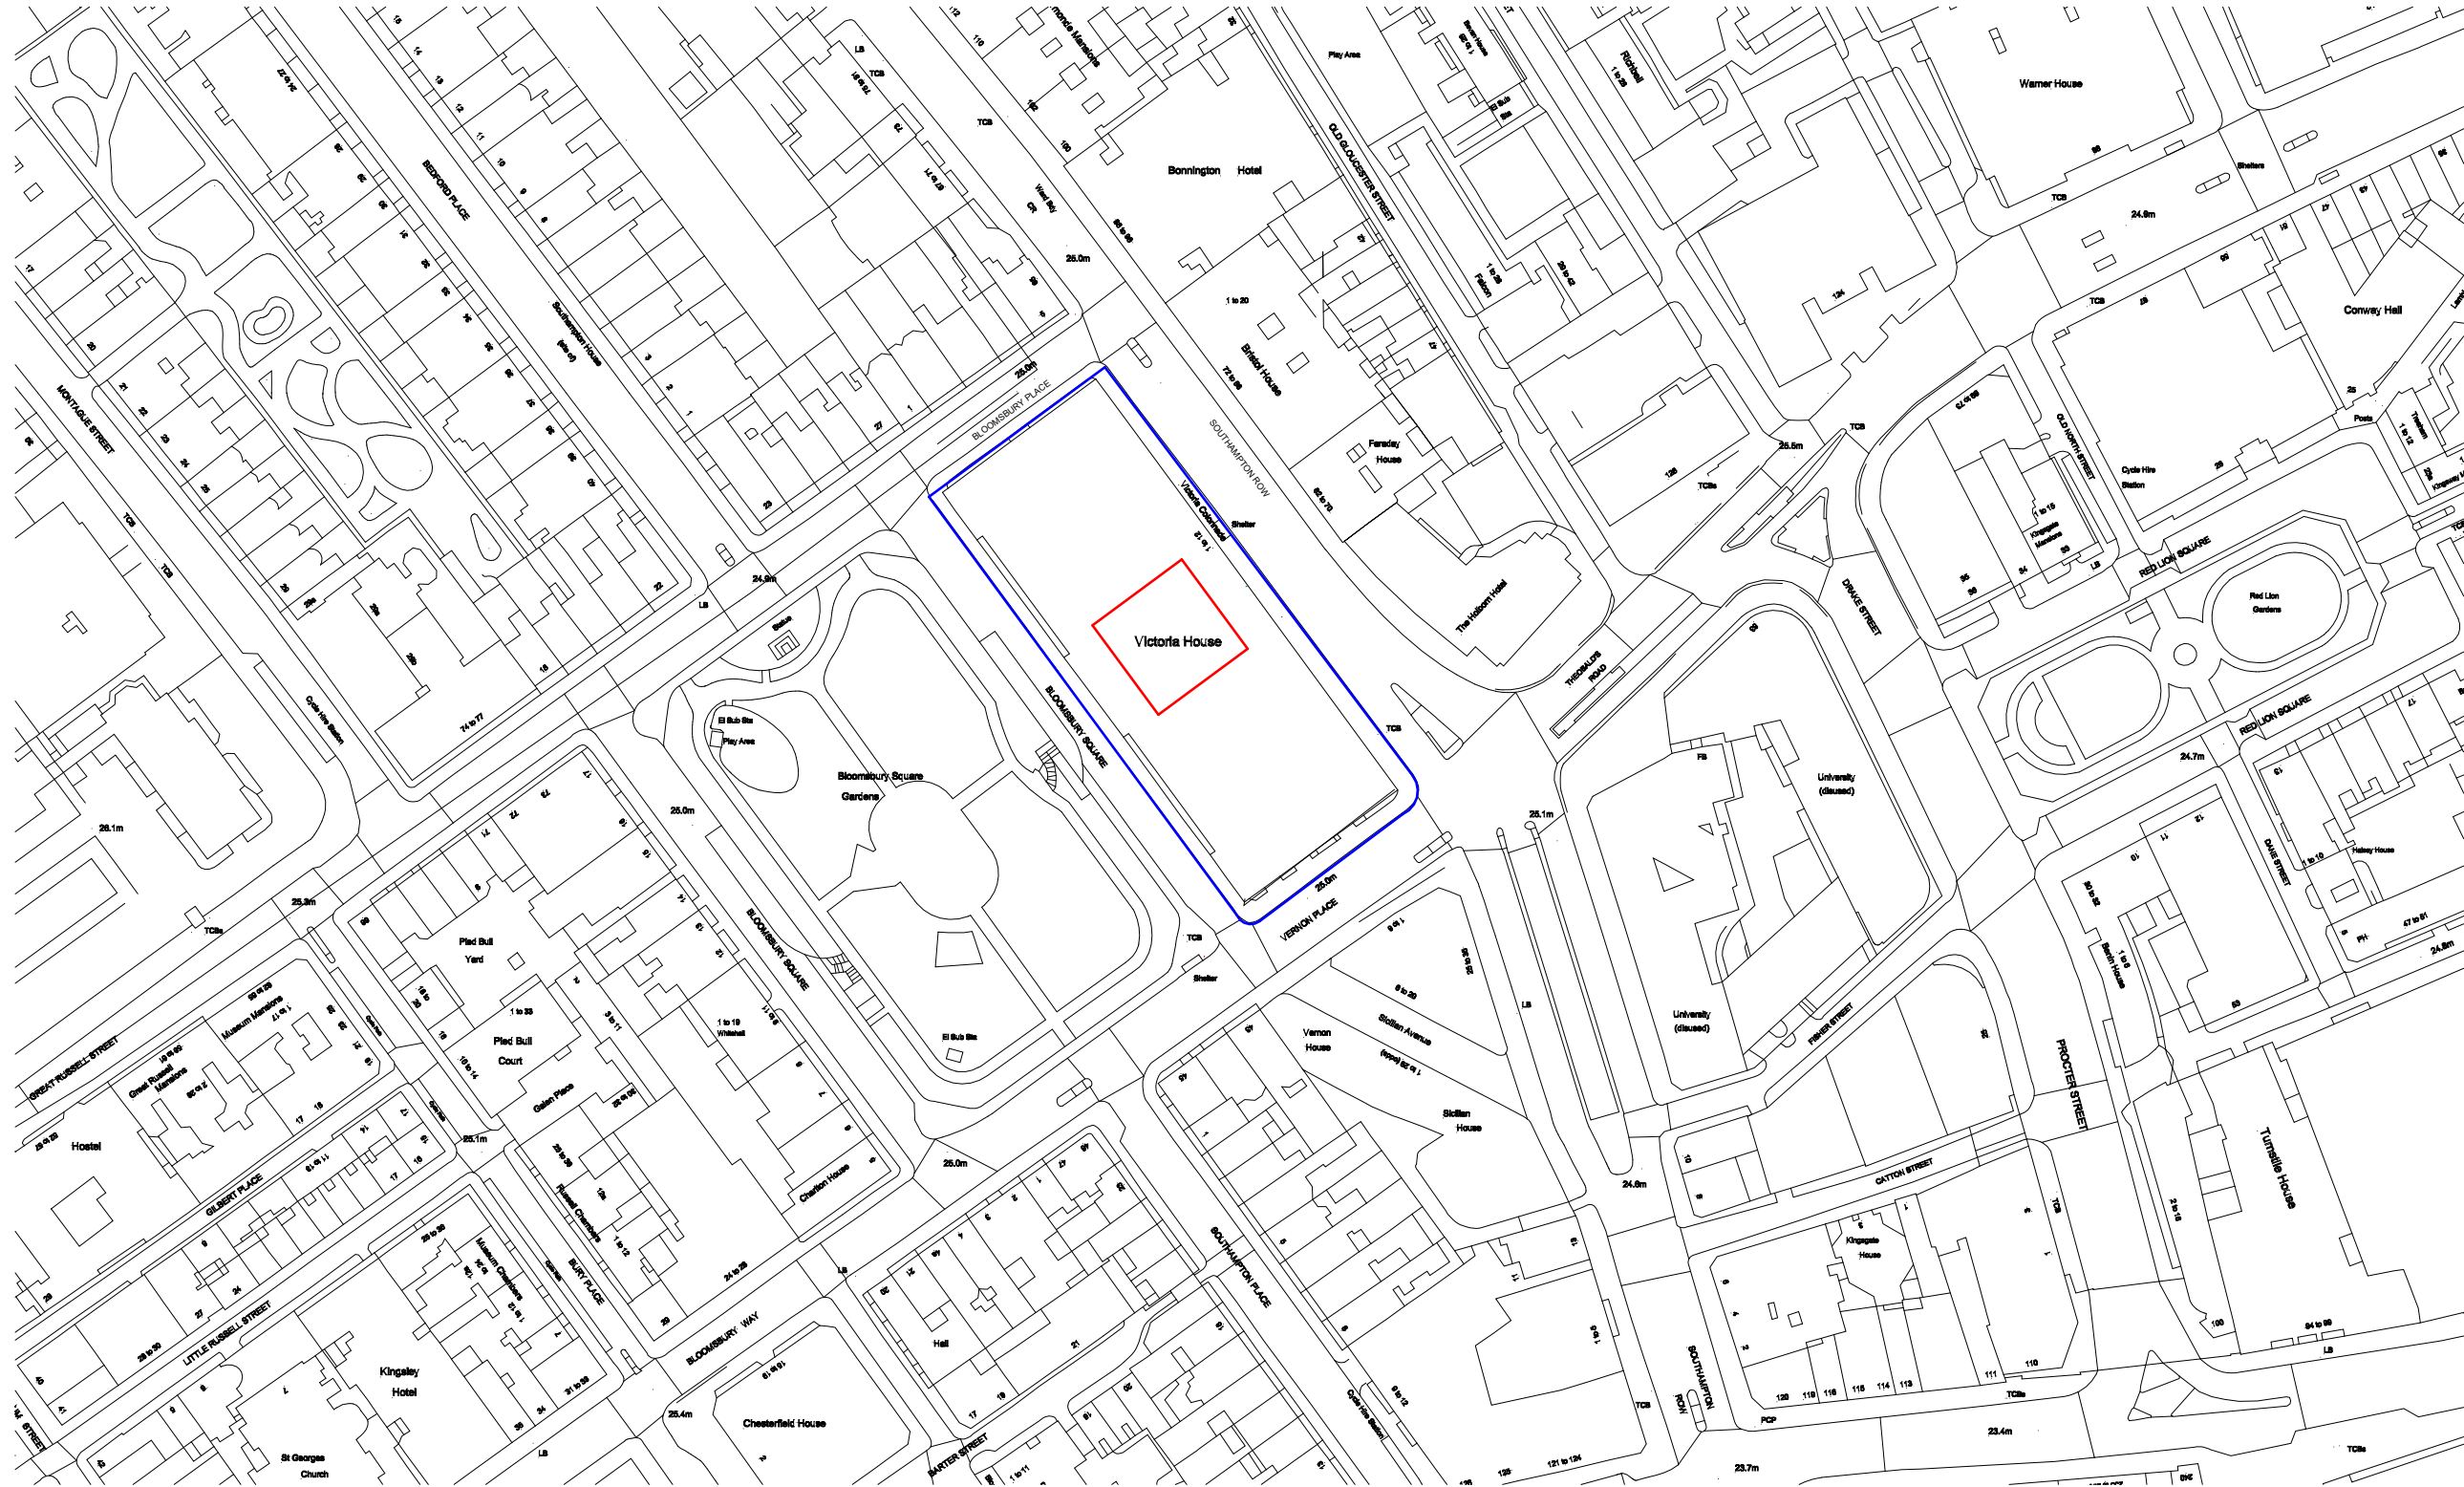

The copyright of this drawing is vested with Corstorphine & Wright Ltd and must not be copied or reproduced without the consent of the company.

P-00	PLANNING	03.07.2023		MN	ML
		Rev.	Description	Date	Drw. Chk.

Client
Oxford Victoria House Ltd.

Project
21593 - Victoria House

Drawing Title
Site Location Plan

Drawing Status
PLANNING

Corstorphine & Wright

London Studio
21-27 Lamb's Conduit Street, Holborn, London, WC1N 3NL
020 7842 0820
corstorphine-wright.com

Drawing No. 21593-CWA-VH-00-DR-A-0400				Revision P-00
Drawn MN	Checked ML	Paper Size A3	Scale 1 : 1250	Date 03.07.2023