


1 PROPOSED ELEVATION
1:75@A3

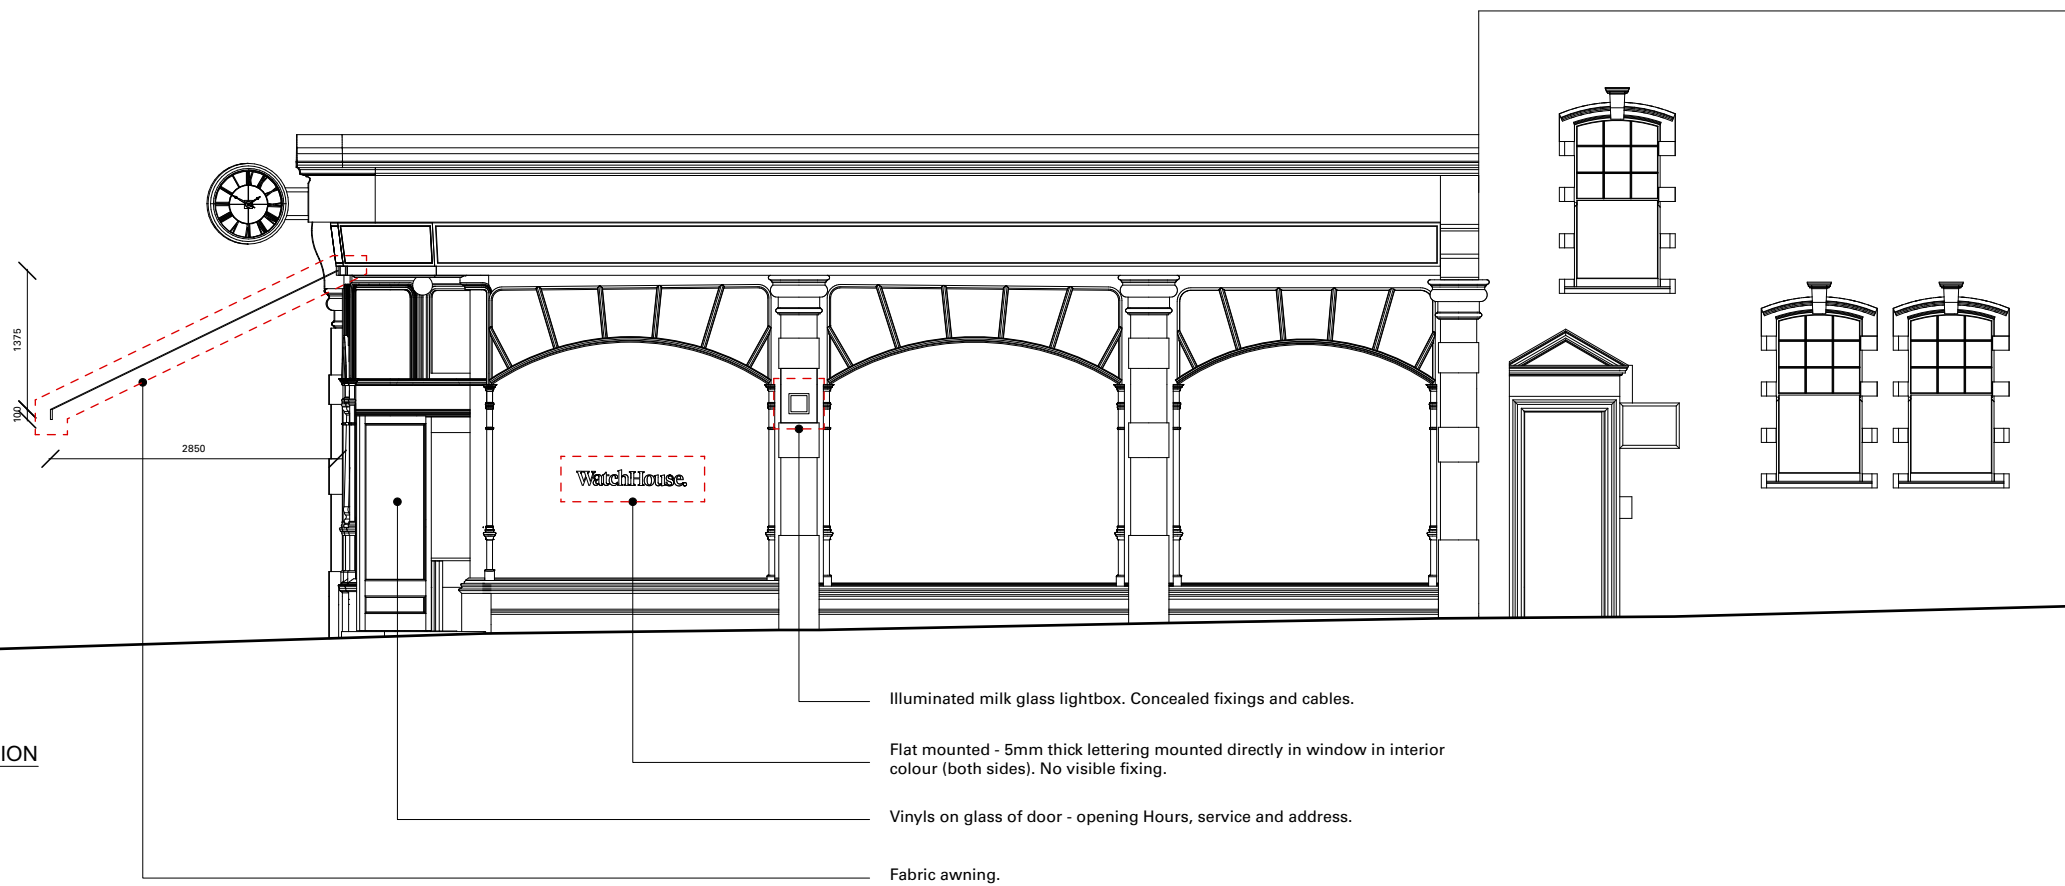


2 PROPOSED ELEVATION
1:75@A3

Rev.	Date	Description
A	03.07.2023	-

Notes

- ALL CO-ORDINATES, LEVELS, DIMENSIONS AND DISCREPANCIES ARE TO BE REPORTED TO THE ARCHITECT IMMEDIATELY
- ALL STRUCTURAL ELEMENTS ARE TO BE DESIGNED BY THE STRUCTURAL ENGINEER
- ALL DRAWINGS TO BE READ IN CONJUNCTION WITH ARCHITECTURAL SPECIFICATION
- DO NOT SCALE FROM THESE DRAWINGS, USE FIGURED DIMENSIONS ONLY

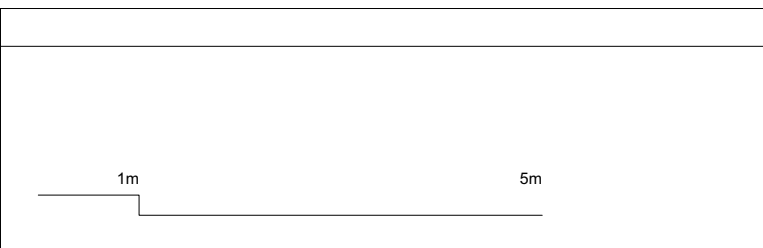

PROJECT:	Watch House Belsize Park	PROJECT No:	EBBA
CLIENT:		236	
DATE:	03.07.2023	ISSUE:	A
SCALE:			
DRAWING:	236-S3-200		
REFERENCE:			
STATUS:	FOR PLANNING		T +44 (0)7927755317 www.eb-ba.co