

74B Dynham Road
4th July 2023

Planning

Page Drawing

Existing

1 Plans

2 Sections


4 Elevations

Proposed

5 Plans

6 Sections

8 Elevations

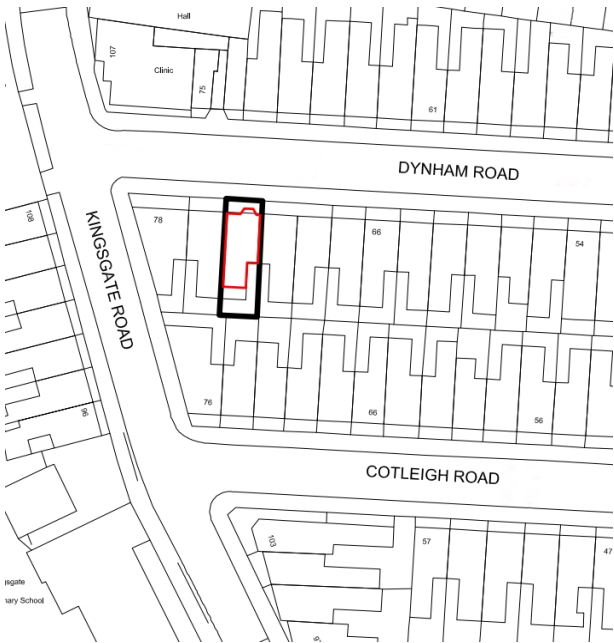

Scale: 1:1250



Etchings

etchiula@gmail.com | +447912603726

Purpose of planning


Loft conversion with new windows, dormer and terrace

Client

Mrs R. Green and Mr E. Ezekiel

Site Address

74B Dynham Road, London, NW6 2NR

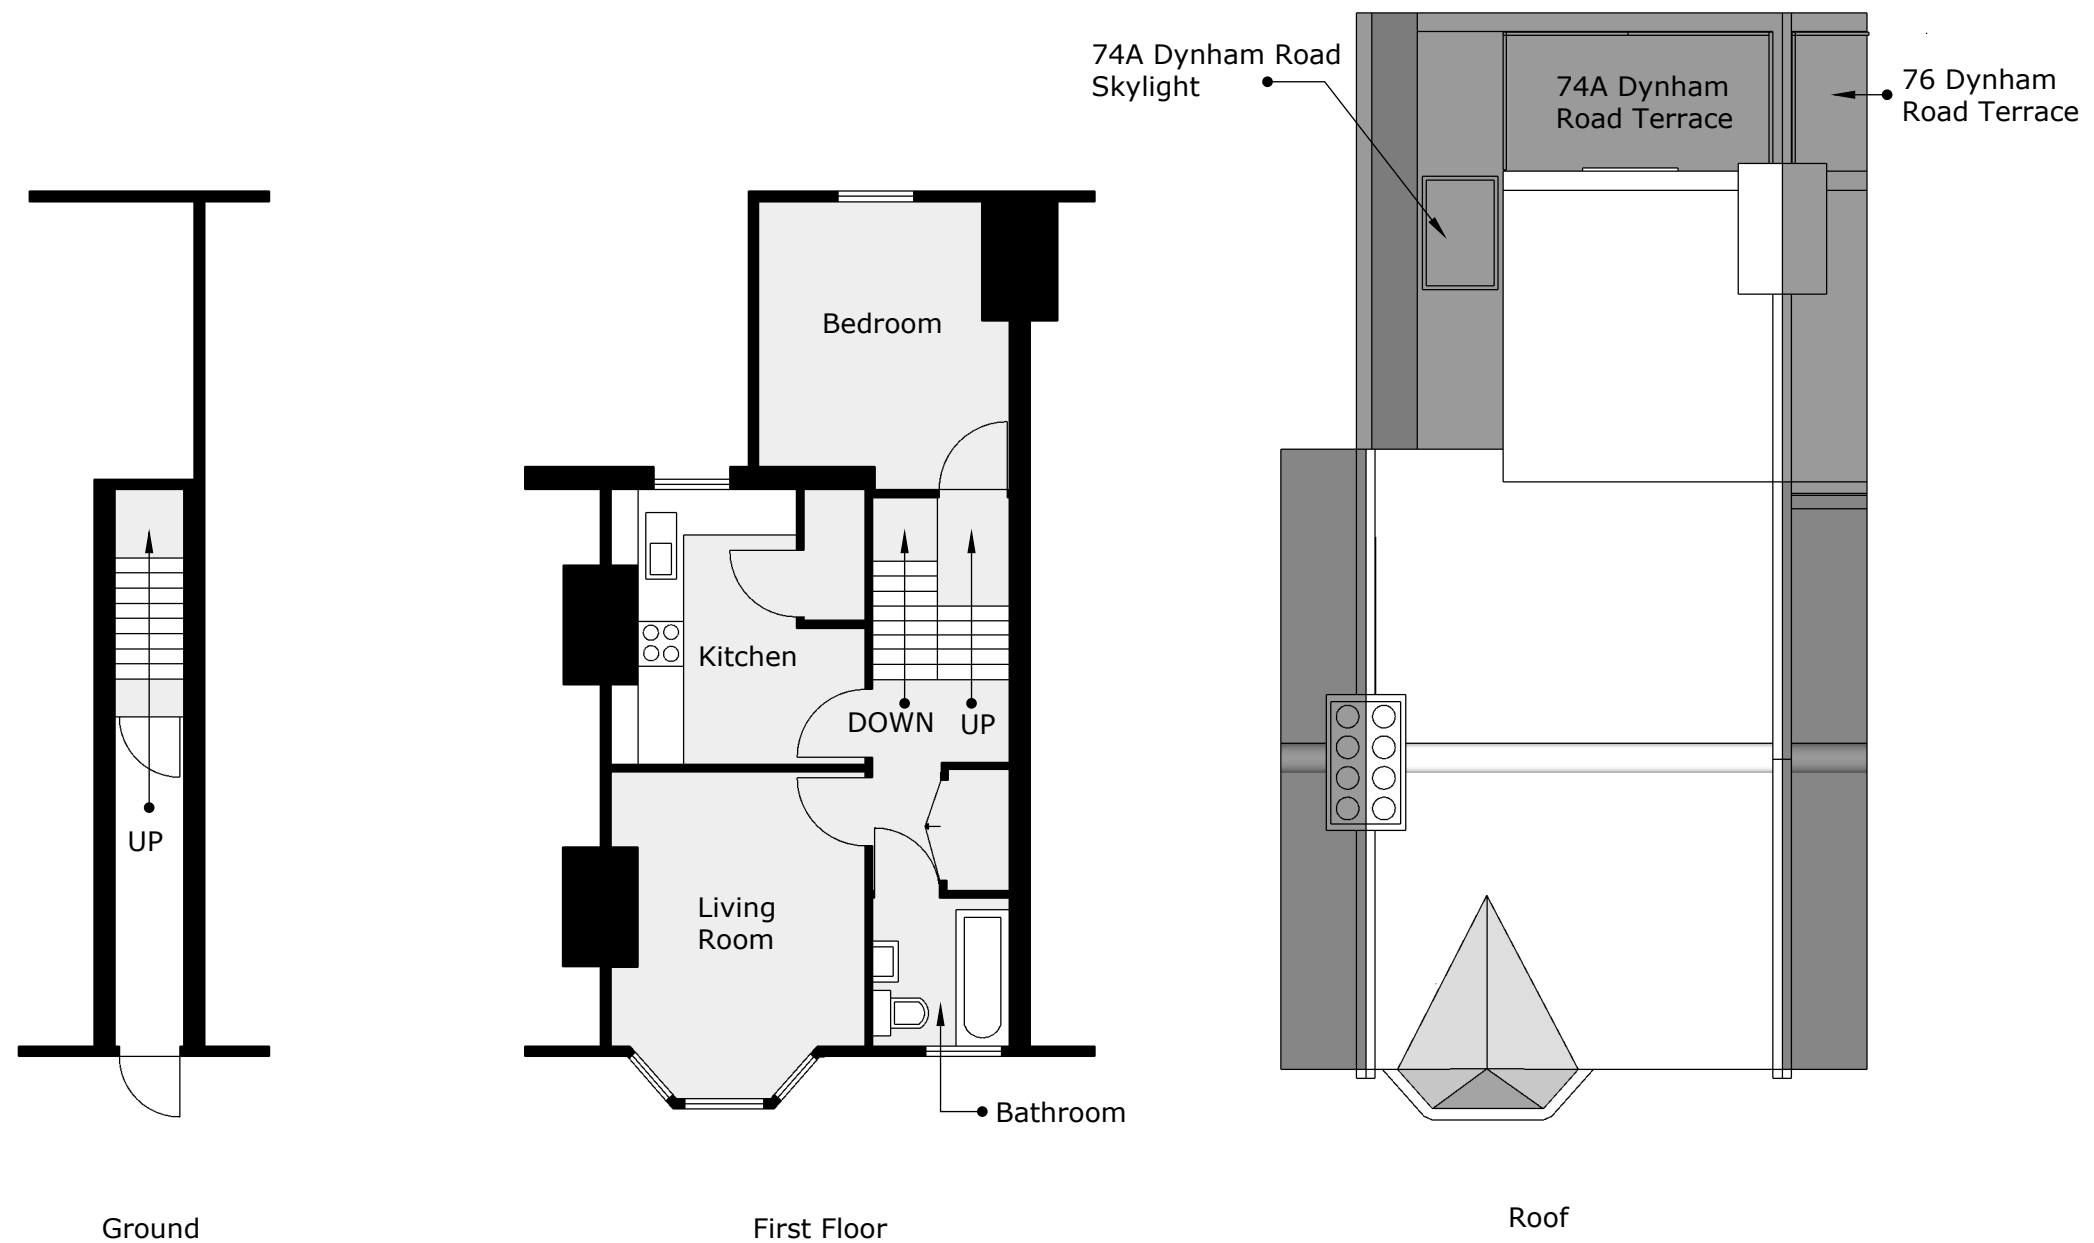

© Copyright 2023 Etchings

Etchings

etchiula@gmail.com
07912603726

Disclaimer
This drawing may not be reproduced without permission from the copyright holders. Dimensions, areas and levels are approximate and must be checked on site.
Produced for town and country planning purposes only.

Revisions

DATE	NOTE	Drawn	Checked

Client

R. Green

Project


74B Dynham Rd, NW6 2NR


Draft	Plan	B Cont.
	X	
Tender	Constr.	Other

Title


Drawing 1
Existing Plans

Scale: 1:100

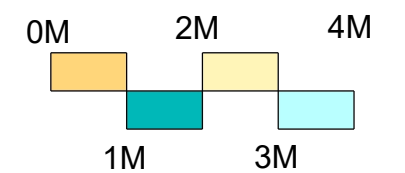

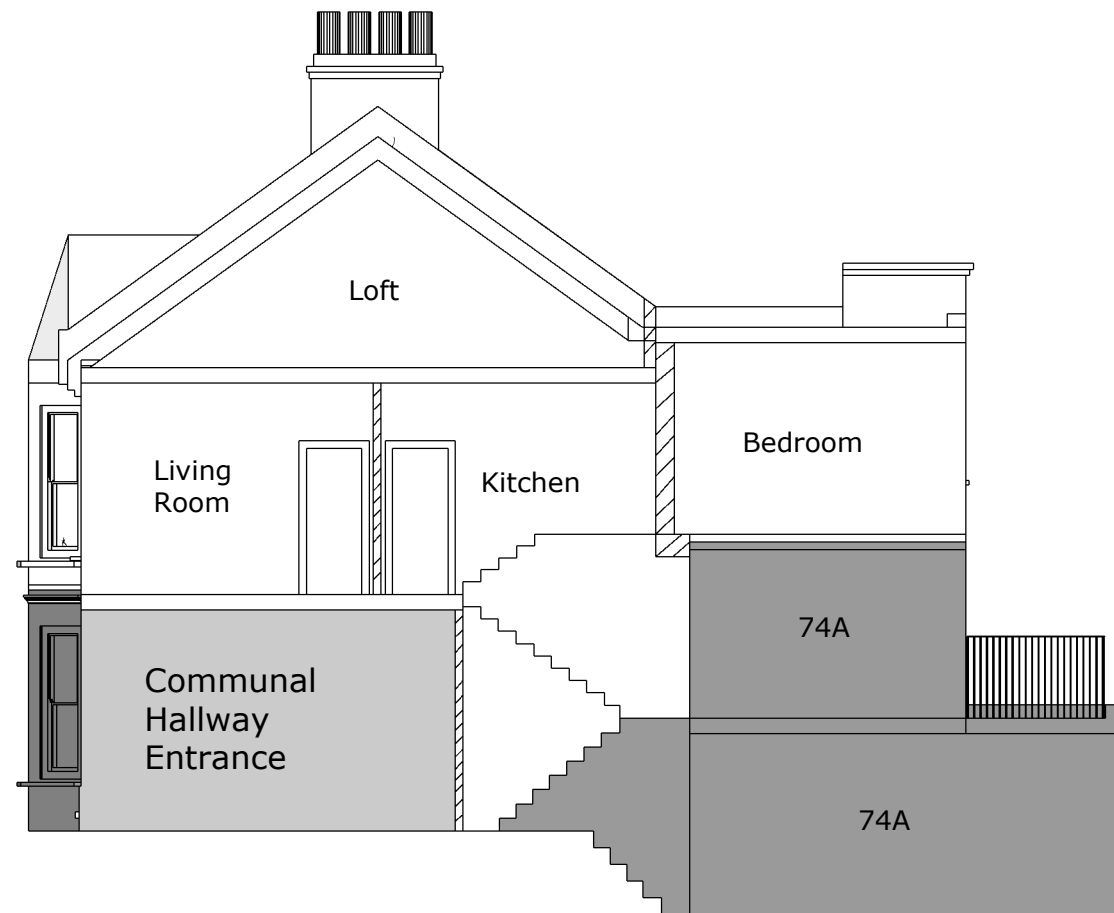

AA Section

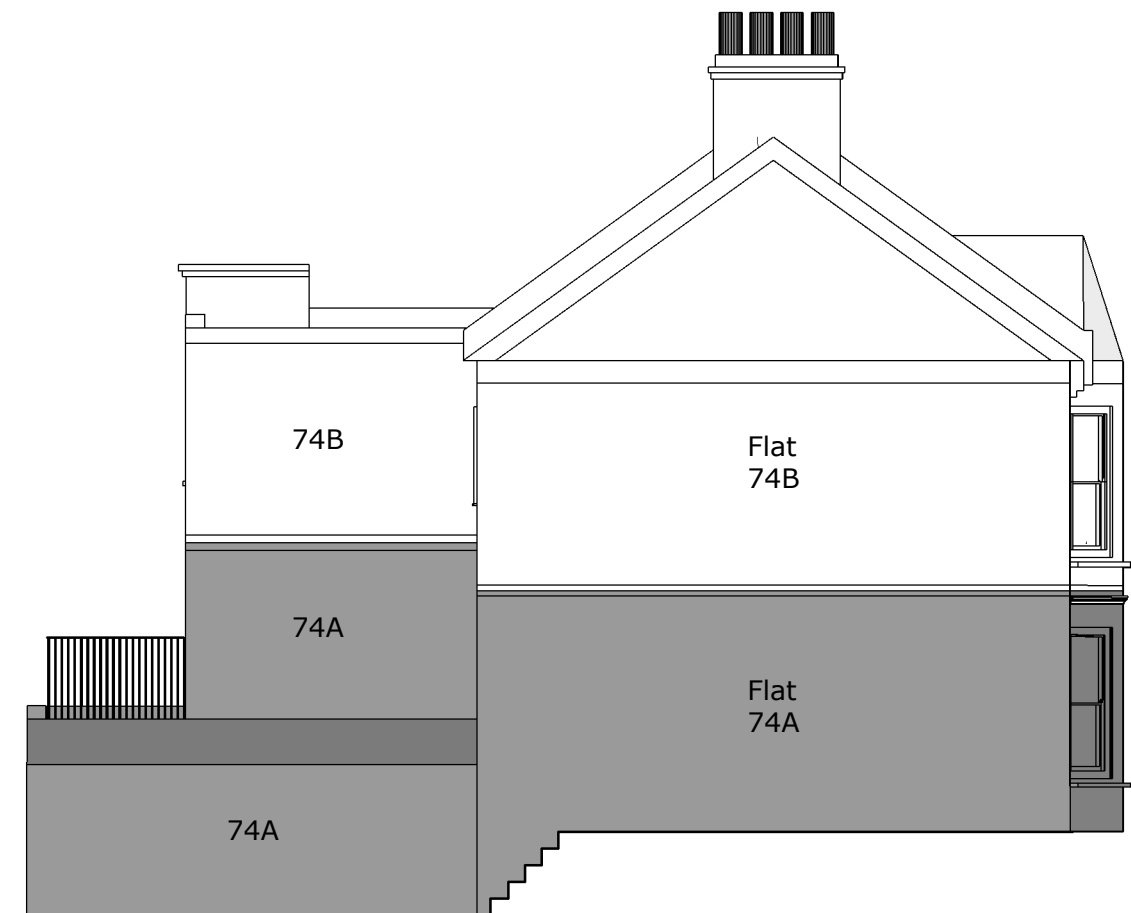

Left Elevation

© Copyright 2023 Etchings

Etchings

etchiula@gmail.com
07912603726

Disclaimer

This drawing may not be reproduced without permission from the copyright holders. Dimensions, areas and levels are approximate and must be checked on site.

Produced for town and country planning purposes only.

Revisions

DATE	NOTE	Drawn	Checked

Client

R. Green

Project

74B Dynham Rd, NW6 2NR


Draft	Plan	B Cont.
	X	
Tender	Constr.	Other


Title

Drawing 2

Existing Section and Elevation

Scale: 1:100

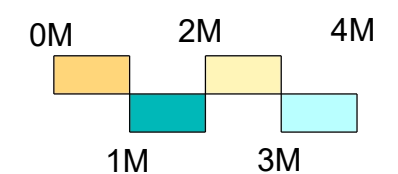

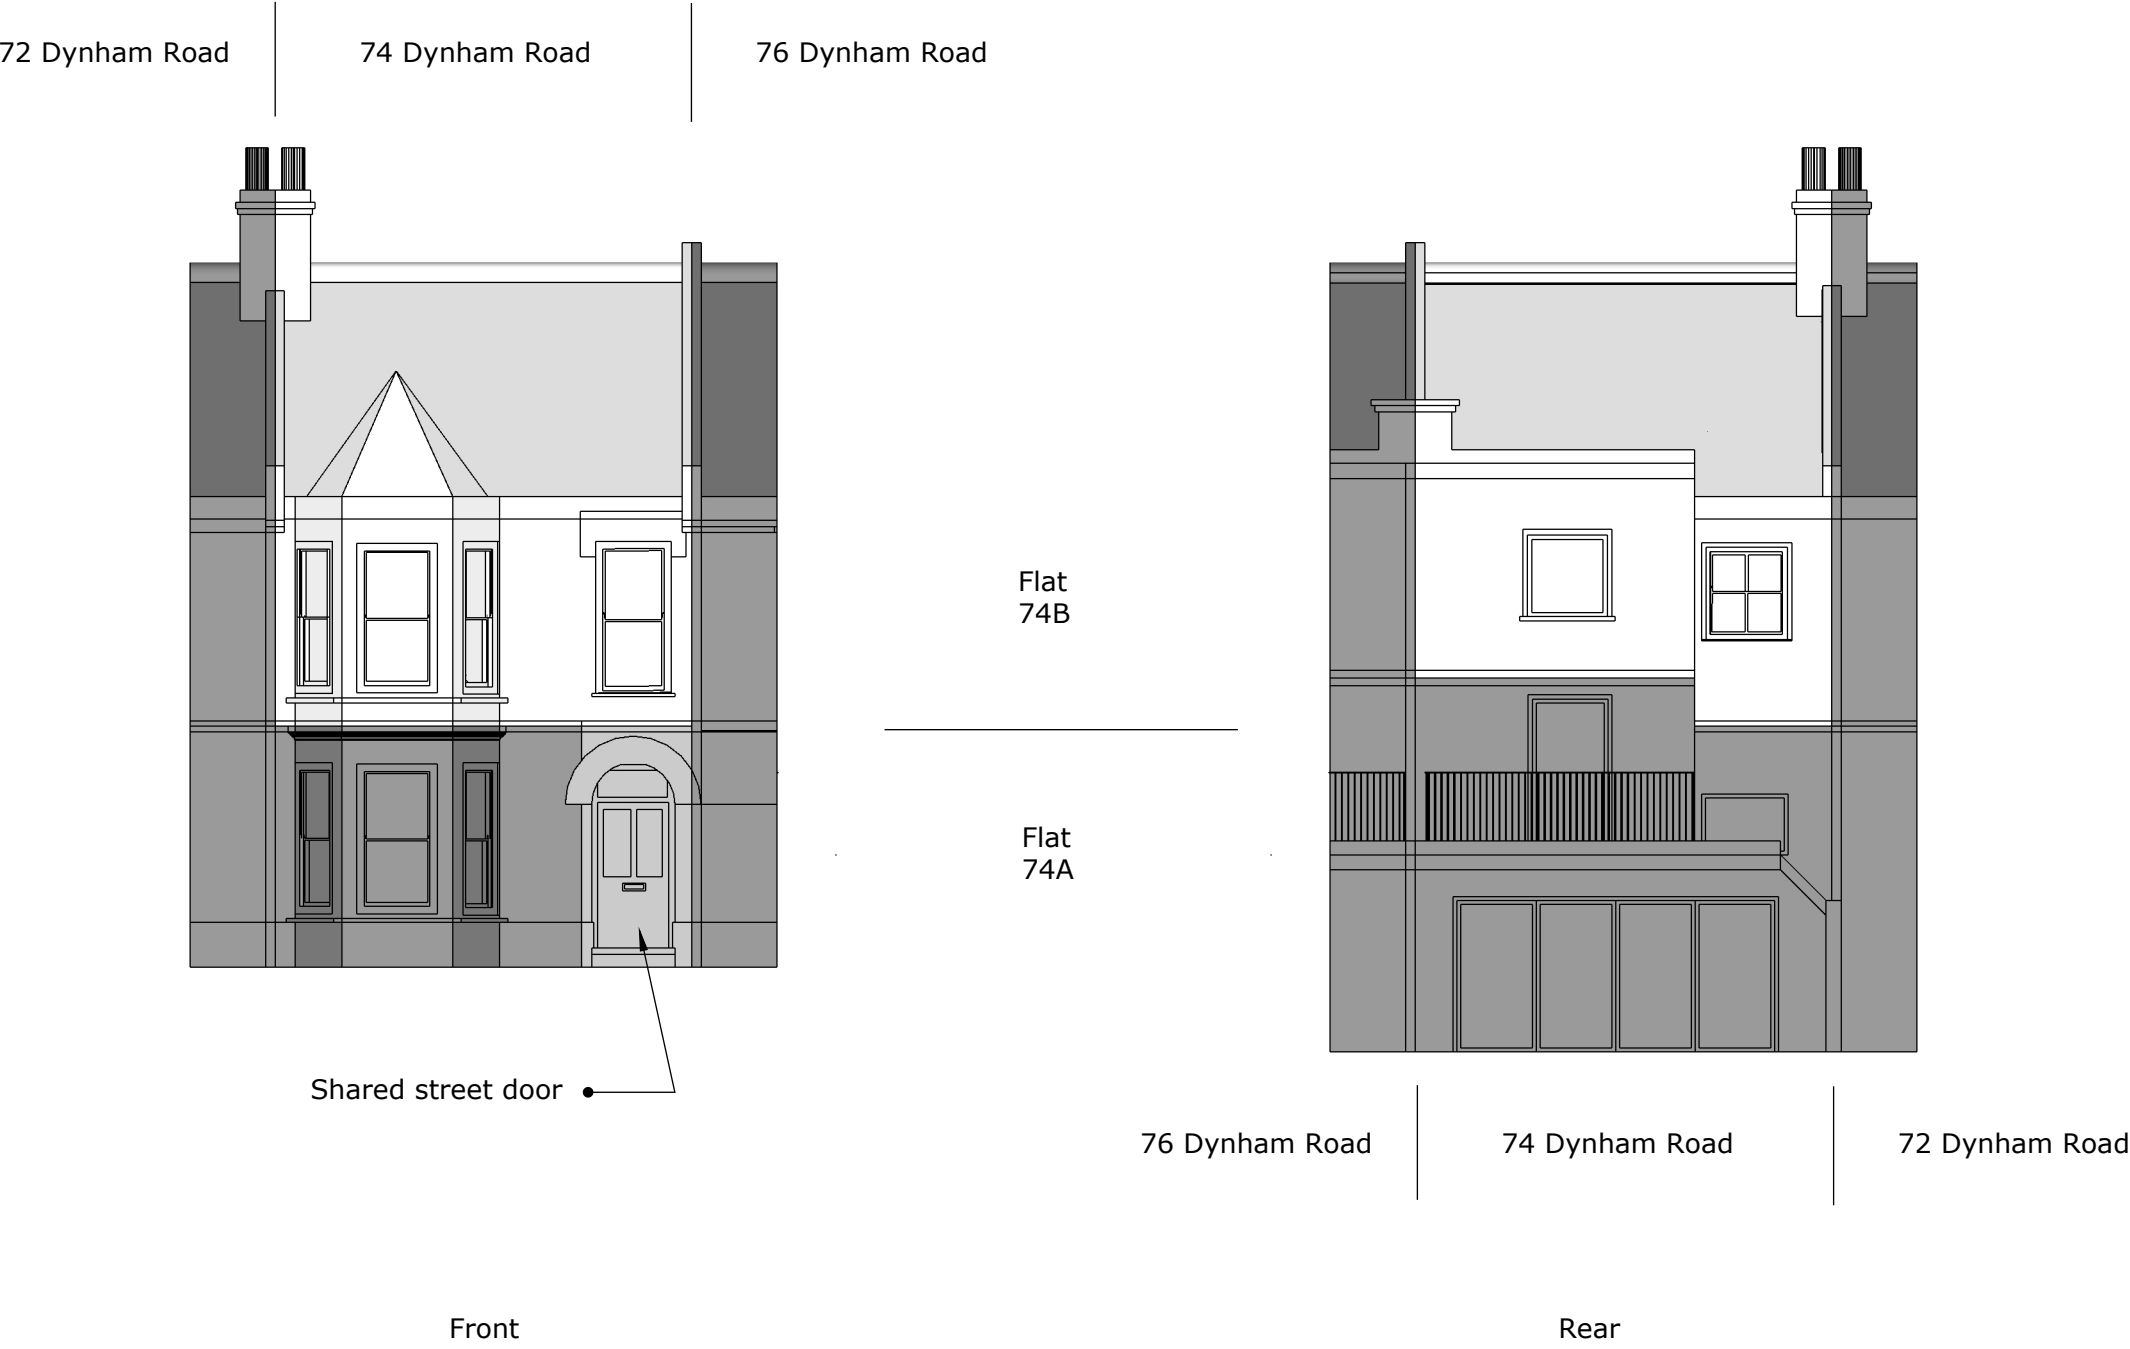

© Copyright 2023 Etchings

Etchings

etchiula@gmail.com
07912603726

Disclaimer
This drawing may not be reproduced without permission from the copyright holders. Dimensions, areas and levels are approximate and must be checked on site.

Produced for town and country planning purposes only.

Revisions

DATE	NOTE	Drawn	Checked

Client

R. Green

Project


74B Dynham Rd, NW6 2NR


Draft	Plan	B Cont.
	X	
Tender	Constr.	Other

Title

Drawing 3
Existing Elevations

Scale: 1:100

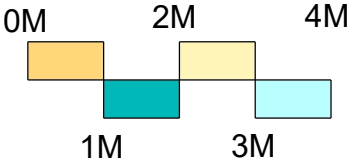

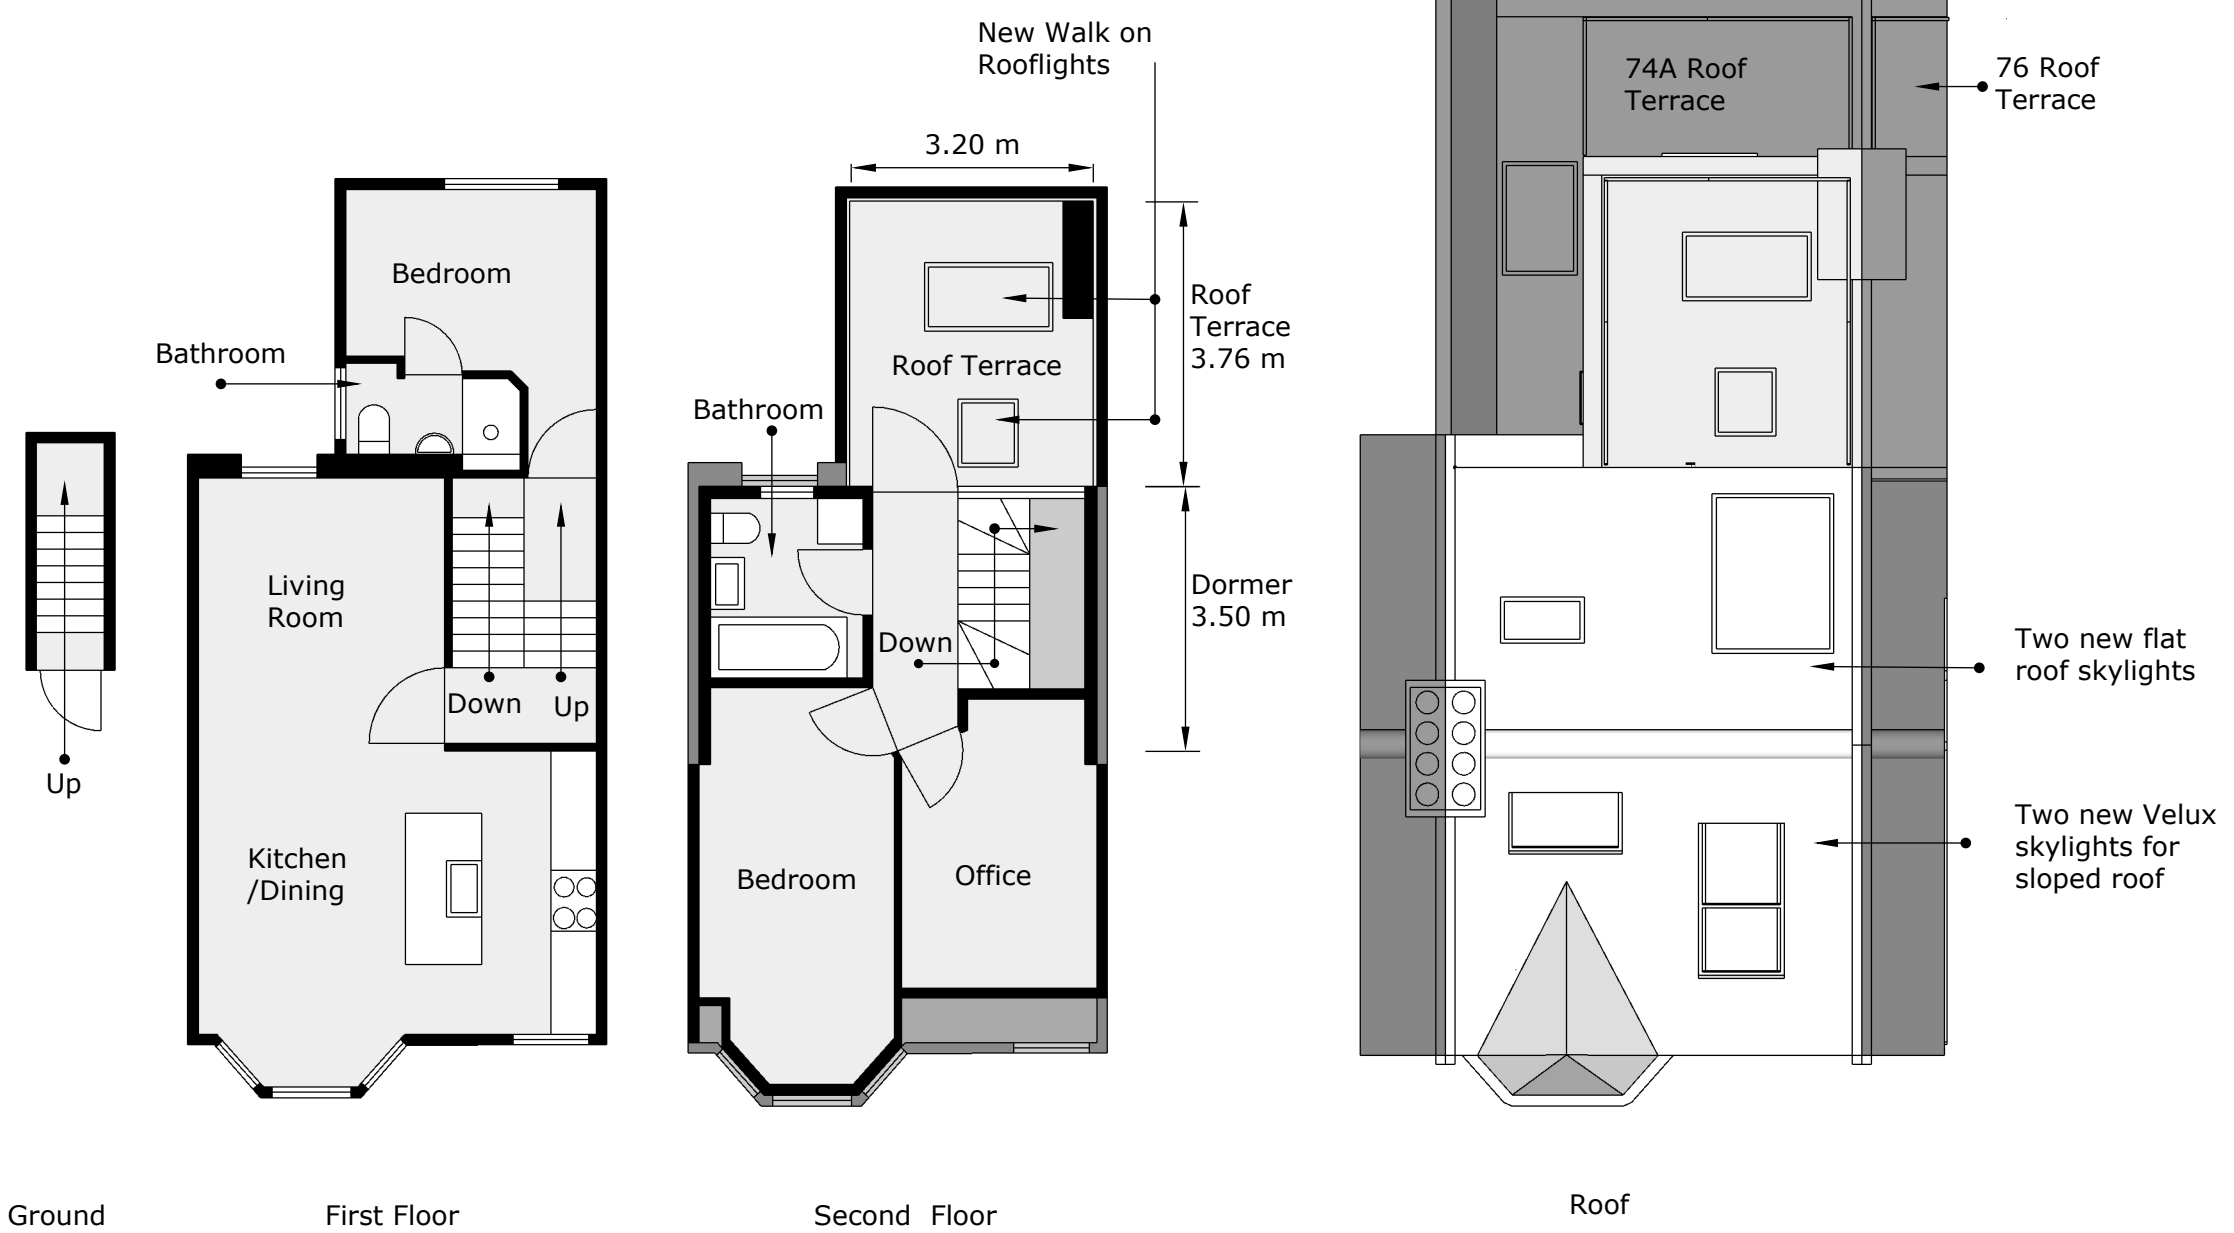

© Copyright 2023 Etchings

Etchings

etchiula@gmail.com
07912603726

Disclaimer

This drawing may not be reproduced without permission from the copyright holders. Dimensions, areas and levels are approximate and must be checked on site.

Produced for town and country planning purposes only.

Revisions

DATE	NOTE	Drawn	Checked

Client

R. Green

Project

74B Dynham Rd, NW6 2NR

Title


Drawing 4
Proposed Plans


Draft	Plan	B Cont.

X

Tender	Constr.	Other


Scale: 1:100

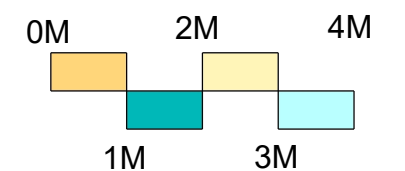

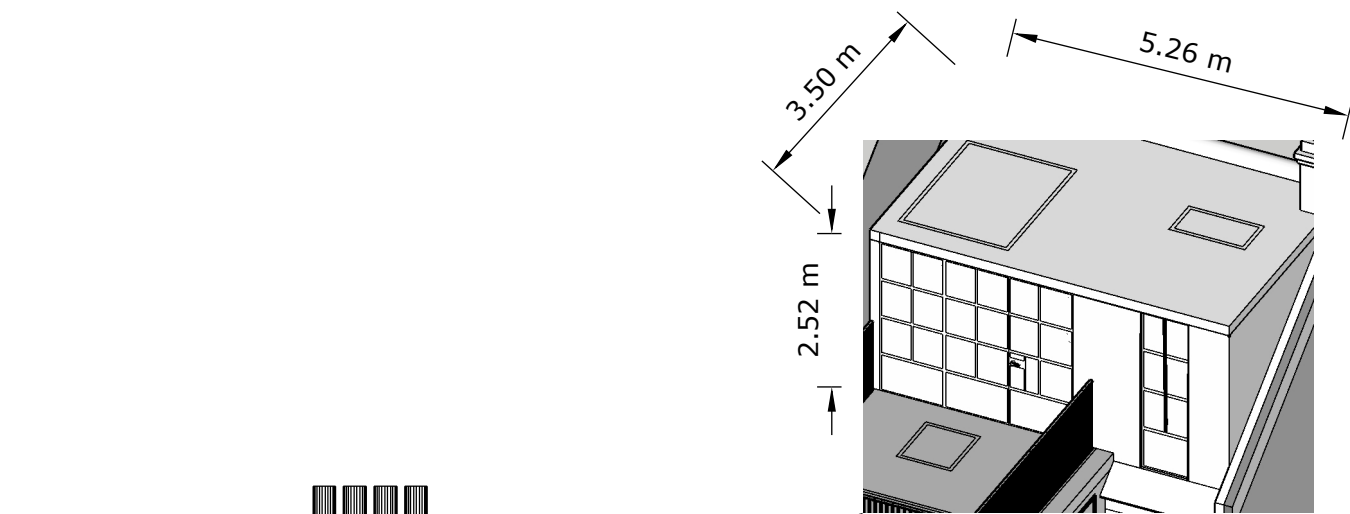


Volume of Dormer

$$2.52 \times 3.5 \times 5.26 / 2 = 23.2 \text{ m}^3$$

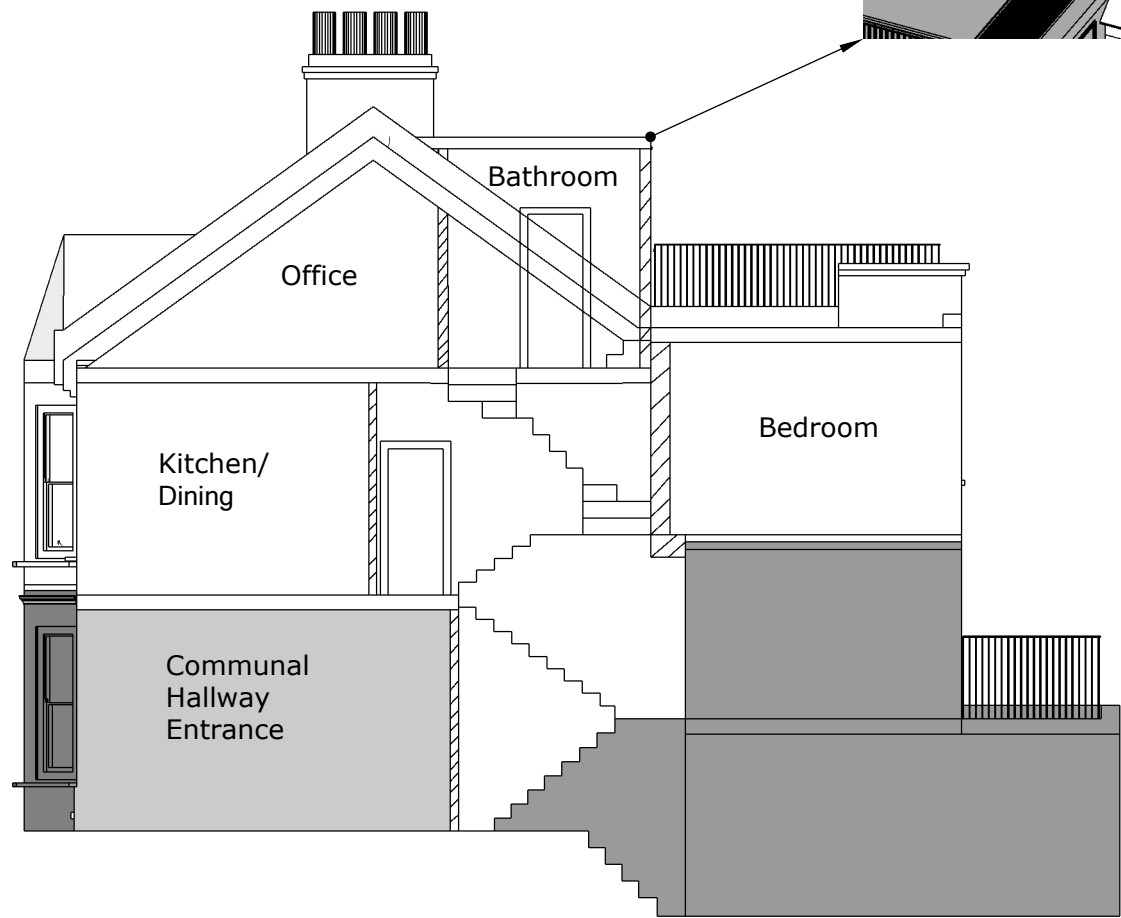

AA Section

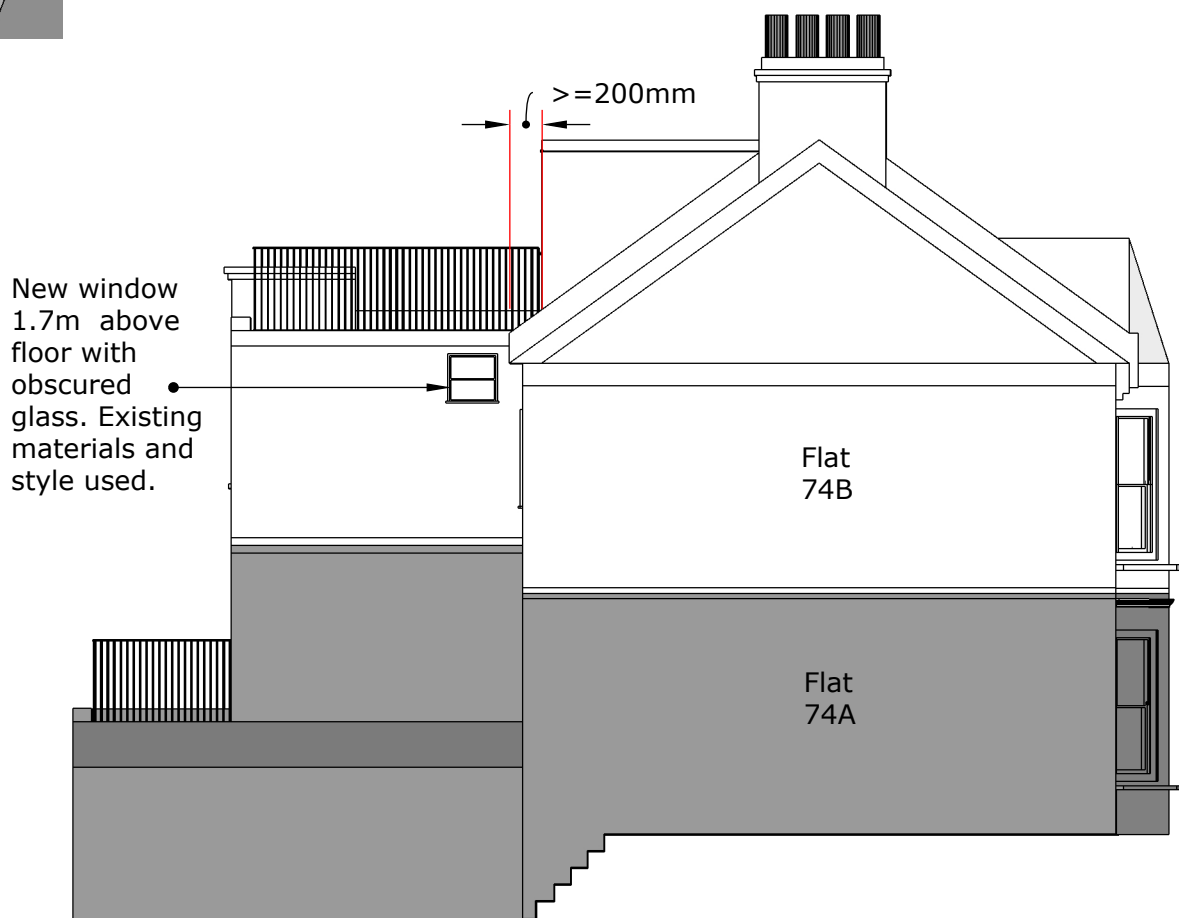

Left Elevation

© Copyright 2023 Etchings

Etchings

etchiula@gmail.com
07912603726

Disclaimer
This drawing may not be reproduced without permission from the copyright holders. Dimensions, areas and levels are approximate and must be checked on site.

Produced for town and country planning purposes only.

Revisions

DATE	NOTE	Drawn	Checked

Client

R. Green

Project


74B Dynham Rd, NW6 2NR

Draft	Plan	B Cont.
	X	
Tender	Constr.	Other

Title


Drawing 5
Proposed Section and Elevation

Scale: 1:100

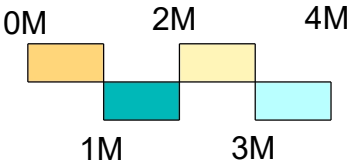



Front

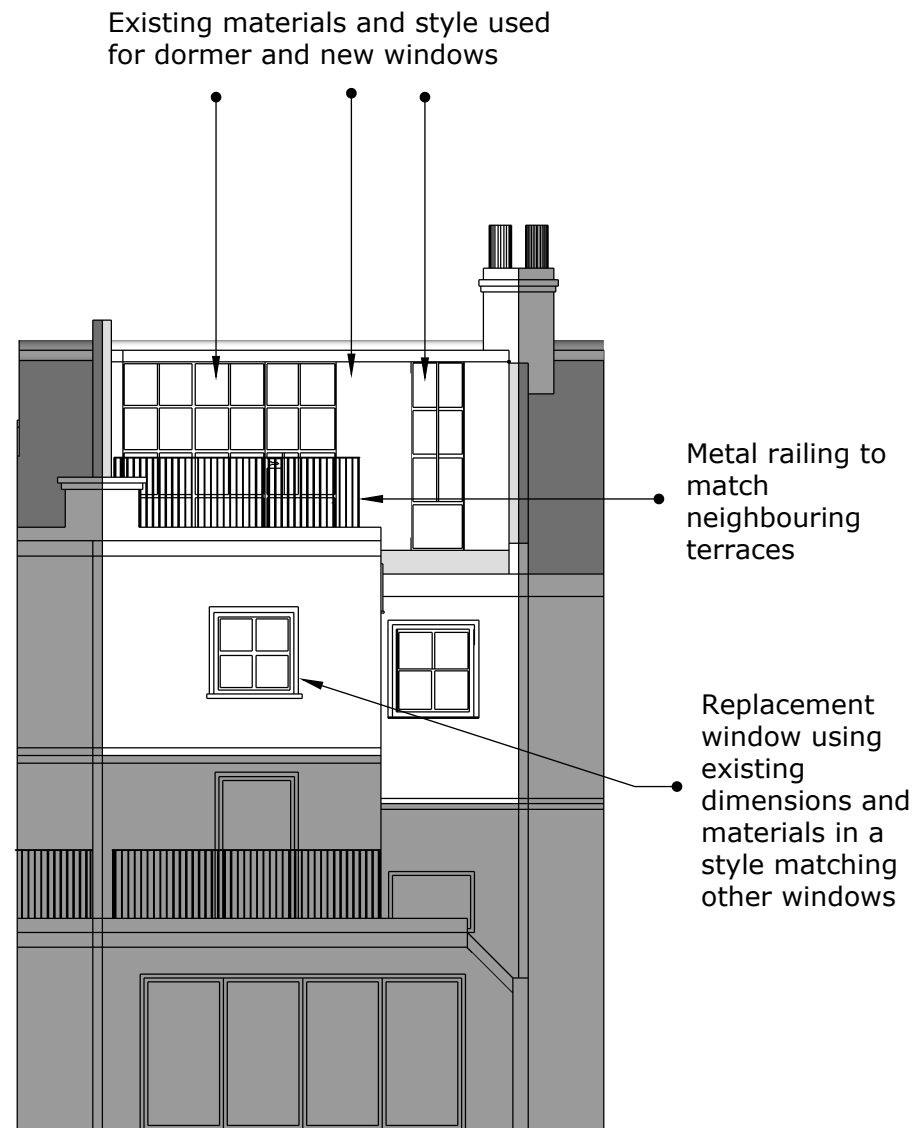

Rear

© Copyright 2023 Etchings

Etchings

etchiula@gmail.com
07912603726

Disclaimer
This drawing may not be reproduced without permission from the copyright holders. Dimensions, areas and levels are approximate and must be checked on site.
Produced for town and country planning purposes only.

Revisions

DATE	NOTE	Drawn	Checked

Client

R. Green

Project

74B Dynham Rd, NW6 2NR

Draft	Plan	B Cont.
	X	
Tender	Constr.	Other

Title

Drawing 6
Proposed Elevations

Scale: 1:100

