
114, SOUTHAMPTON ROW, LONDON, CAMDEN, WC1B 5AA

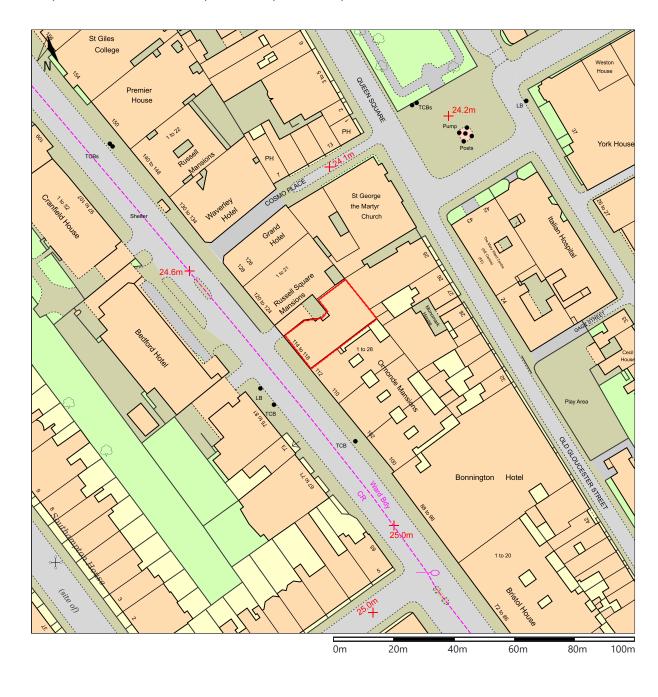

_#



Disclaimer:

Use only written or catolated descriptions. Do not scale, This development only be used for the purpose intended. This development on the control of the purpose intended. This development of the control of the control

Caulder Moore

TEL: 0208 332 WWW.CAULDERMOO

SWISS BUTTER

Project
SOUTHAMPTON ROW

Drawing Title

LOCATION PLAN

	Drawn .IH	Checked		Revision /	Scale 1:1250 @ A	
	Date 06/03/23		Job No. /Drwg No.			Issue Code:
			2893-300			/

Issue Codes are: D = Draft Issue; F = Final Issue.