


LEAD ROLL
COVERING (CODE 6)

UNDERLAY FOR LEAD
COVERING

460

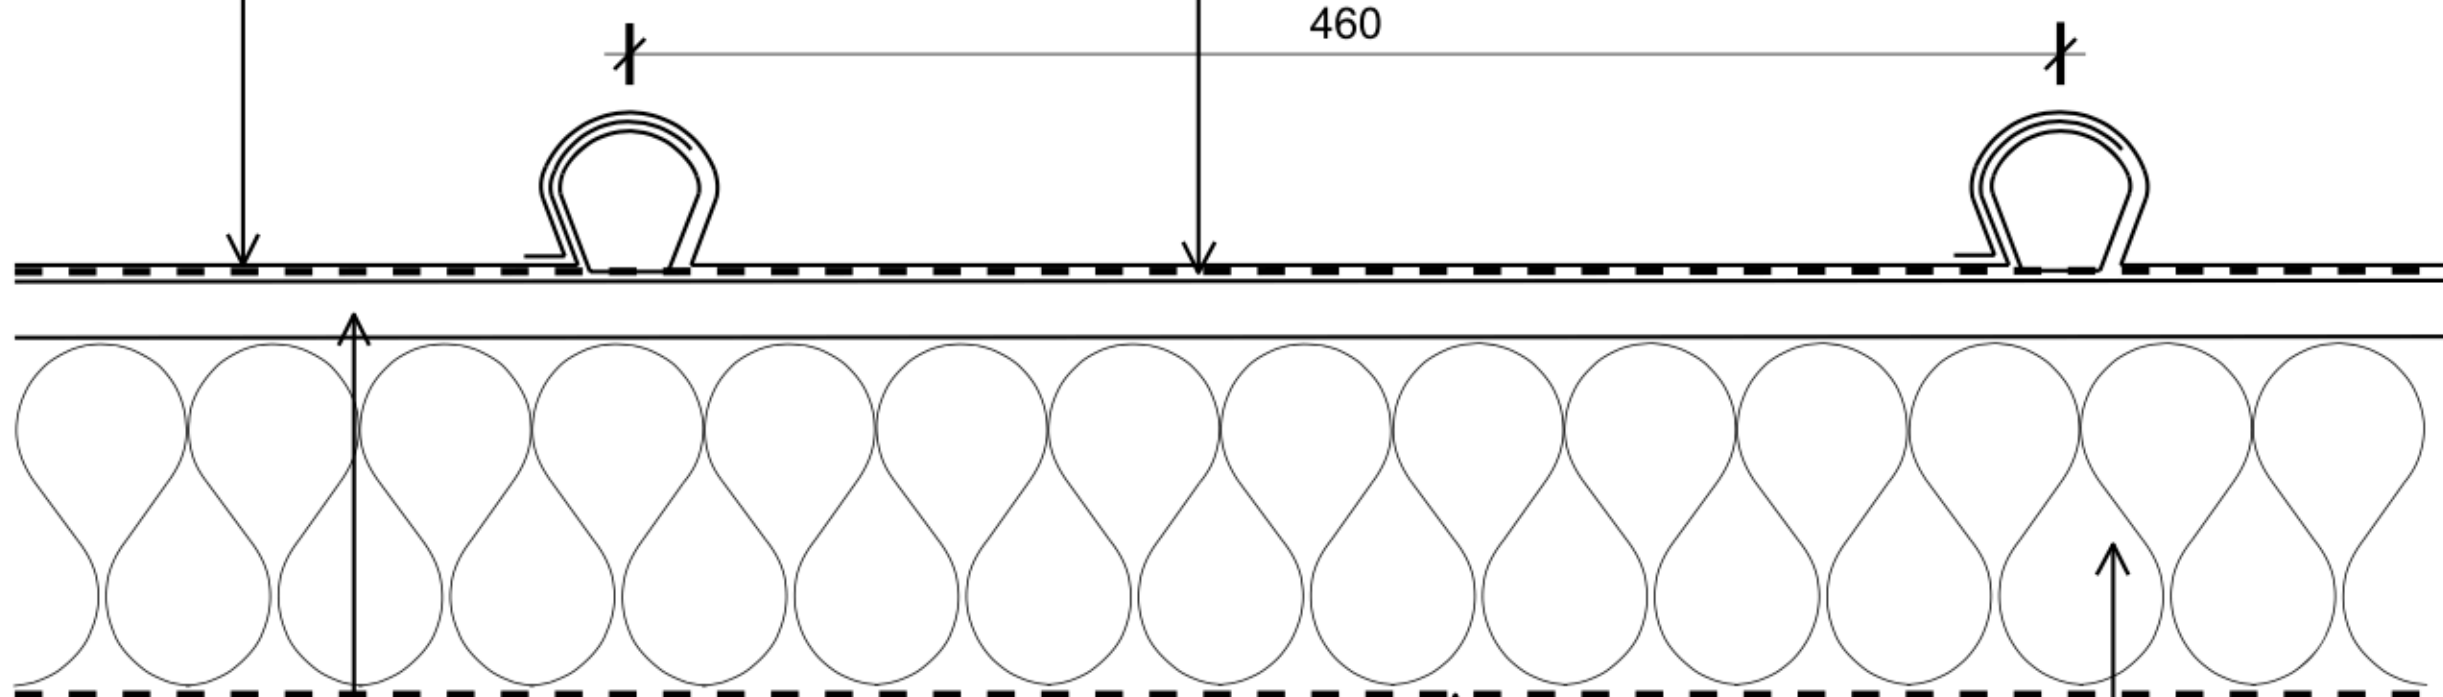

18mm PLYWOOD

NEW TIMBER JOIST

NOMINAL 450

VAPOUR CONTROL
LAYER

120MM PIR

Drawing ref:
Proposed construction detail 01
Issued 28.06.23
PROPOSED CONSTRUCTION DETAIL

Project title:
48 Cartwright Gardens, London. WC1H 9EL

Client:
48 Cartwright Garden Freehold Limited

Presentation scale:
See annotated measurements,
which are stated in millimetres.