

Drawing ref:  
Proposed and existing southern elevation 01  
Issued 28.06.23

**PROPOSED AND EXISTING SOUTHERN ELEVATION**

This survey is commensurate with band D accuracy, as outlined in the RICS survey detail accuracy banding table

All levels are in metres and are above Ordnance Survey Newlyn Datum derived by multiple network RTK GPS observations

The survey grid shown on this drawing is positioned on Ordnance Survey (OS) National Grid, obtained by multiple network RTK GPS observations

Unless otherwise stated, levels have been taken to finished floor surface


All quoted dimensions are in metres

Drawing units are metres

**CLIENT**  
48 Cartwright Gardens Freehold Limited

**PROJECT TITLE**  
**48 Cartwright Gardens**  
London, WC1H 9EL

**External Elevations**  
**PRESENTATION SCALE 1:100 @ A3**

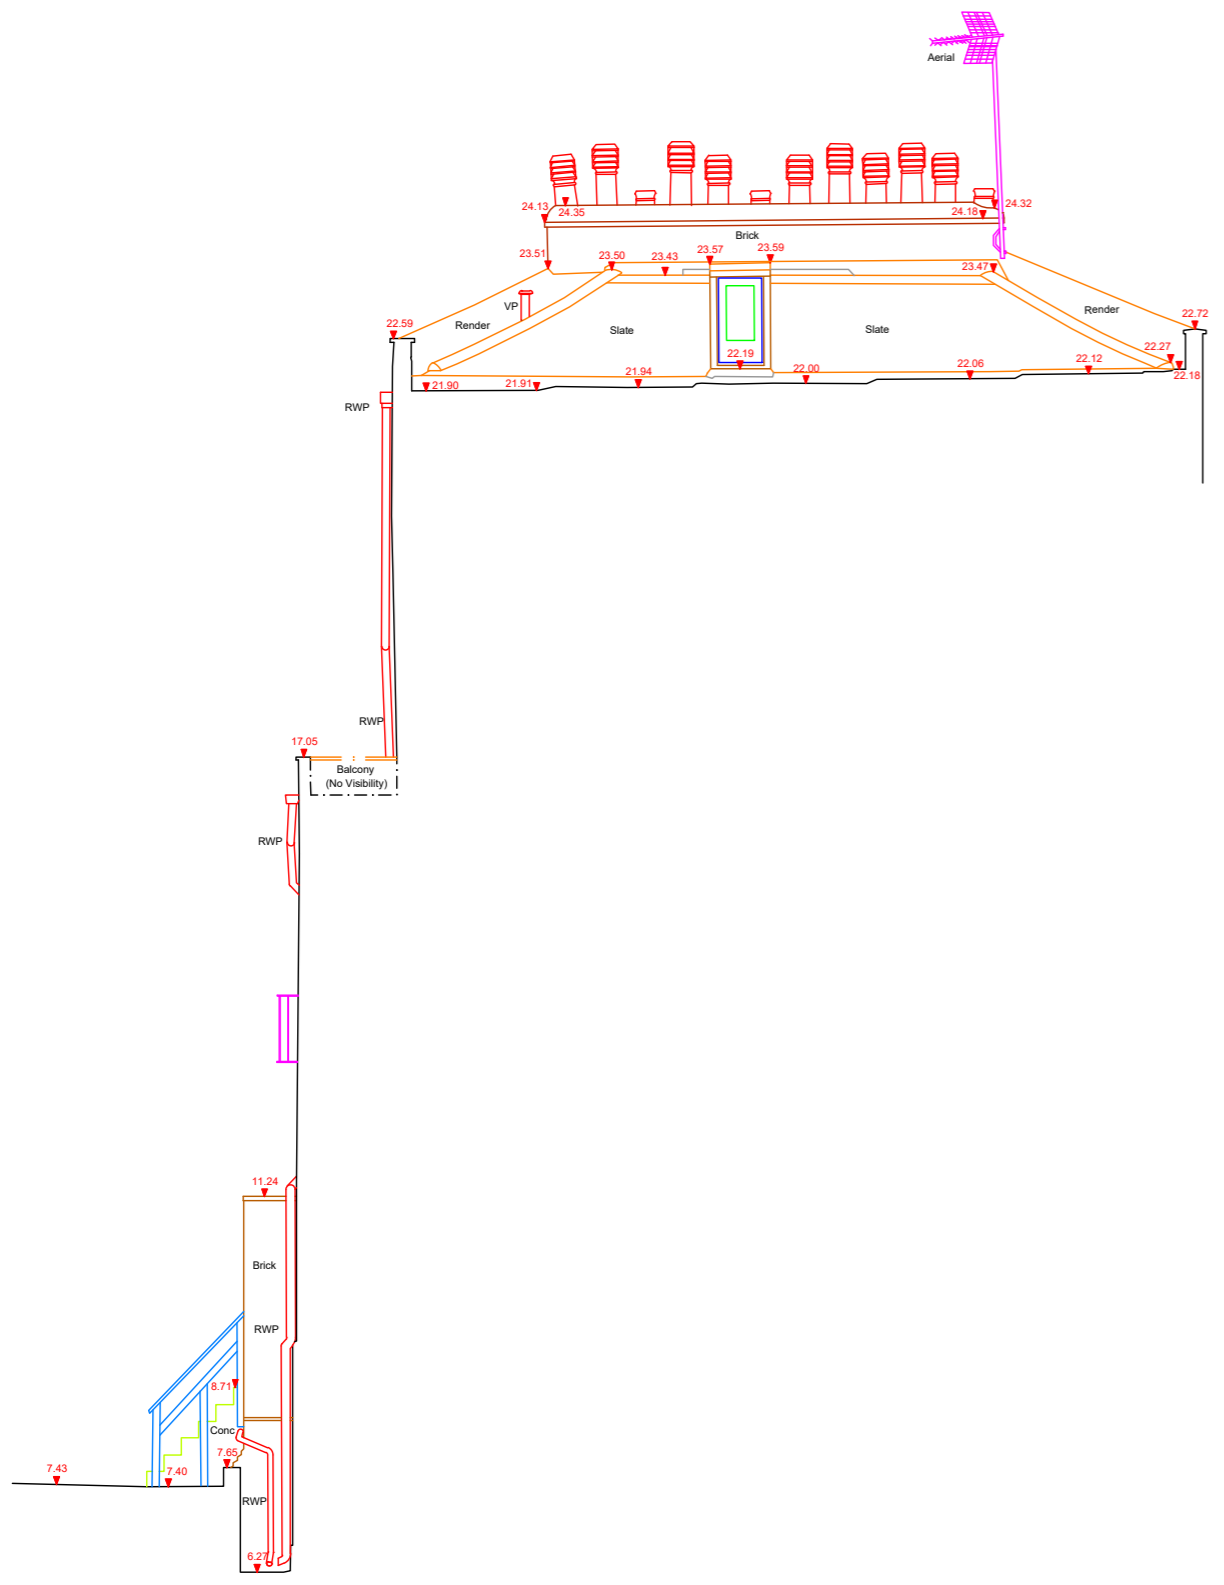

**ELEVATION 03**