



INTERNAL WALL ELEVATION 3 - 3

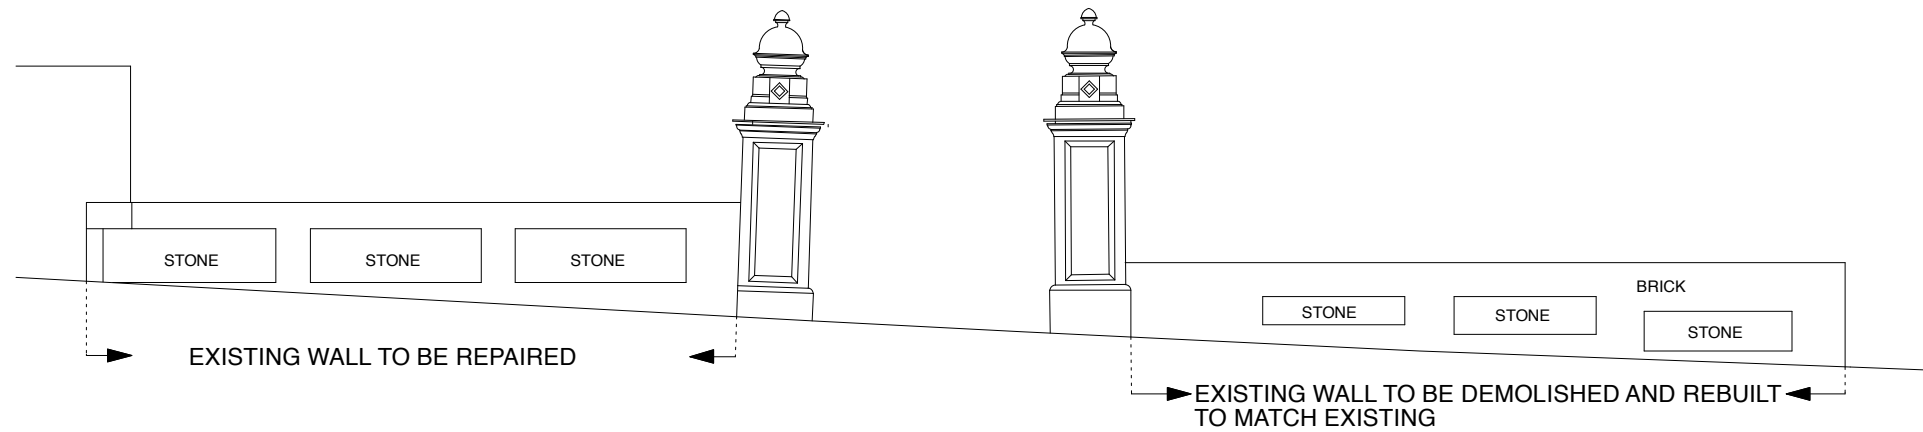


STREET ELEVATION 2 - 2
BRACKNELL GARDENS

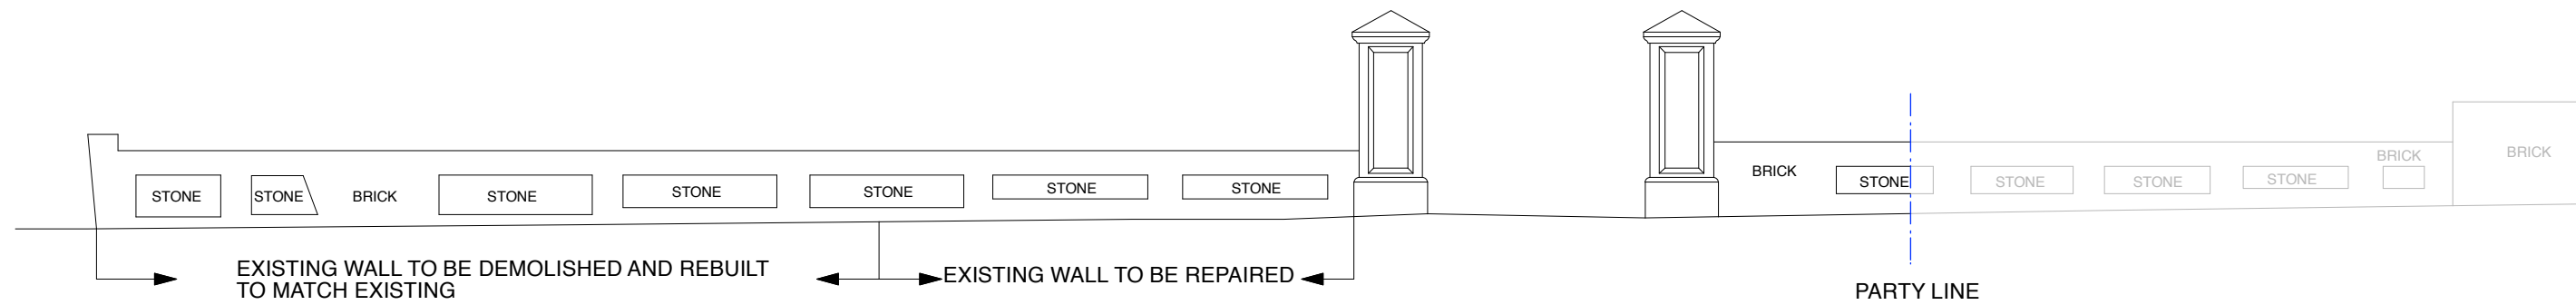

STREET ELEVATION 1 - 1
FROGNAL LANE

EXISTING ELEVATIONS

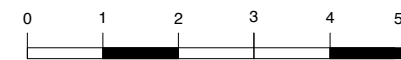

PROJECT		BRACKNELL LODGE 5 FROGNAL LANE, NW3		JOB NO 164		STUDIO VRANICKI 27 UPPER PARK ROAD LONDON NW3 2UW T 020 7586 6364 e info@studiovranicki.com	
DRG TITLE		EXISTING ELEVATIONS		DRG NO 06			
SCALE	DATE	DRAWN	CHECKED	REV			
1:100	06/2023						