



TO BE DEMOLISHED

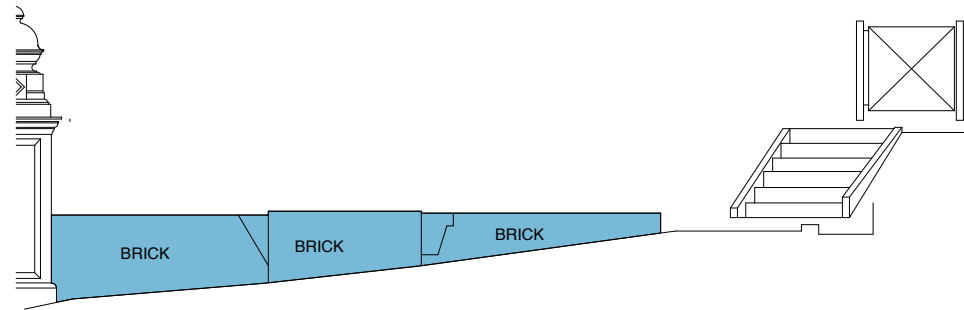


EXISTING WALL TO BE DEMOLISHED AND REBUILT,
BRICK TO MATCH EXISTING

INTERNAL WALL ELEVATION 3 - 3

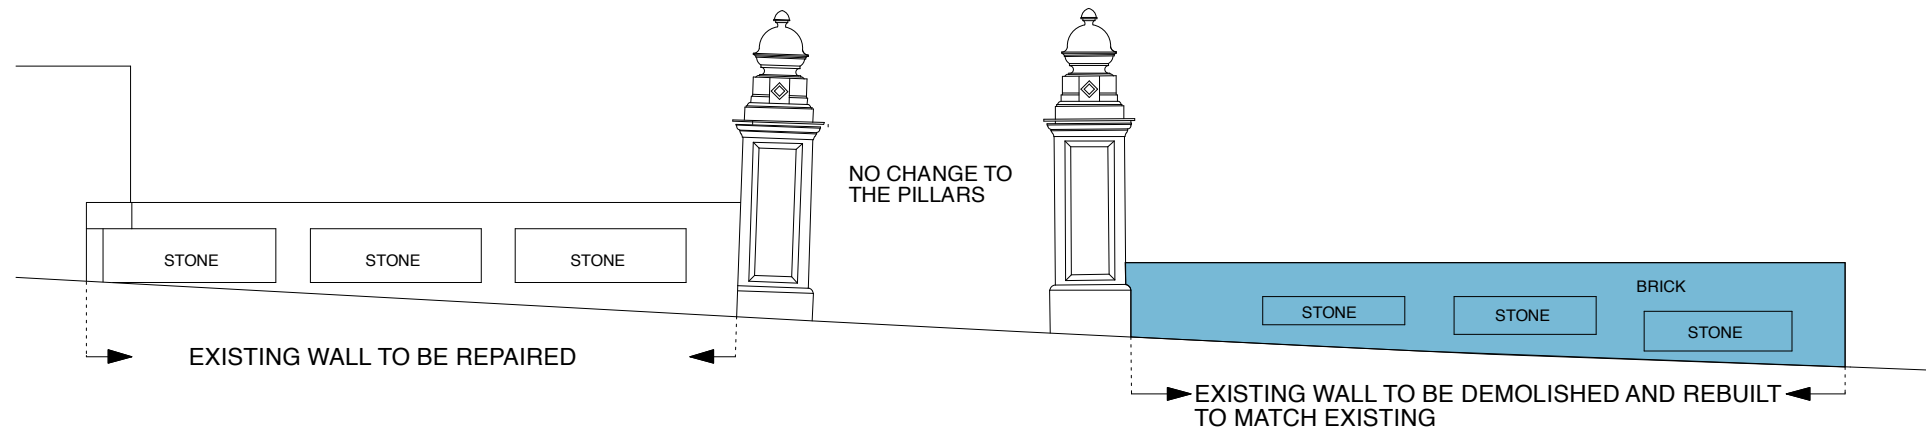


STREET ELEVATION 2 - 2
BRACKNELL GARDENS

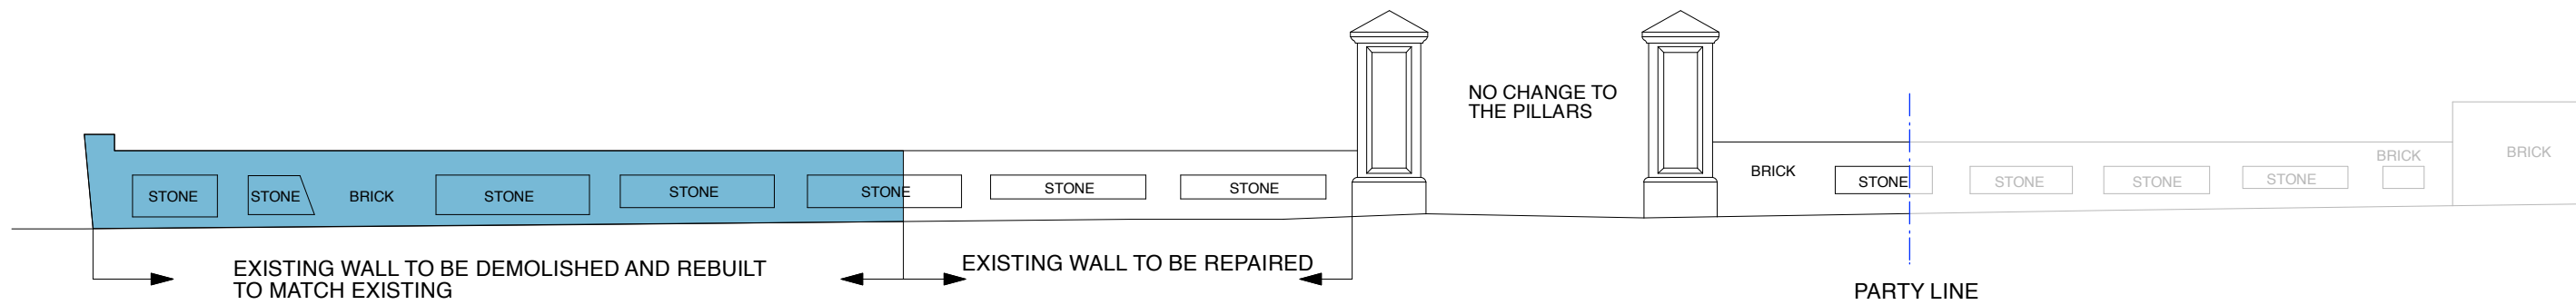

STREET ELEVATION 1 - 1
FROGNAL LANE

DEMOLITION ELEVATIONS

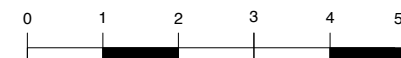

PROJECT		BRACKNELL LODGE 5 FROGNAL LANE, NW3		JOB NO 164		STUDIO VRANICKI 27 UPPER PARK ROAD LONDON NW3 2UW T 020 7586 6364 e info@studiovranicki.com	
DRG TITLE		DEMOLITION ELEVATIONS		DRG NO 08			
SCALE	DATE	DRAWN	CHECKED	REV			
1:100	06/2023						