



INTERNAL WALL ELEVATION 3 - 3

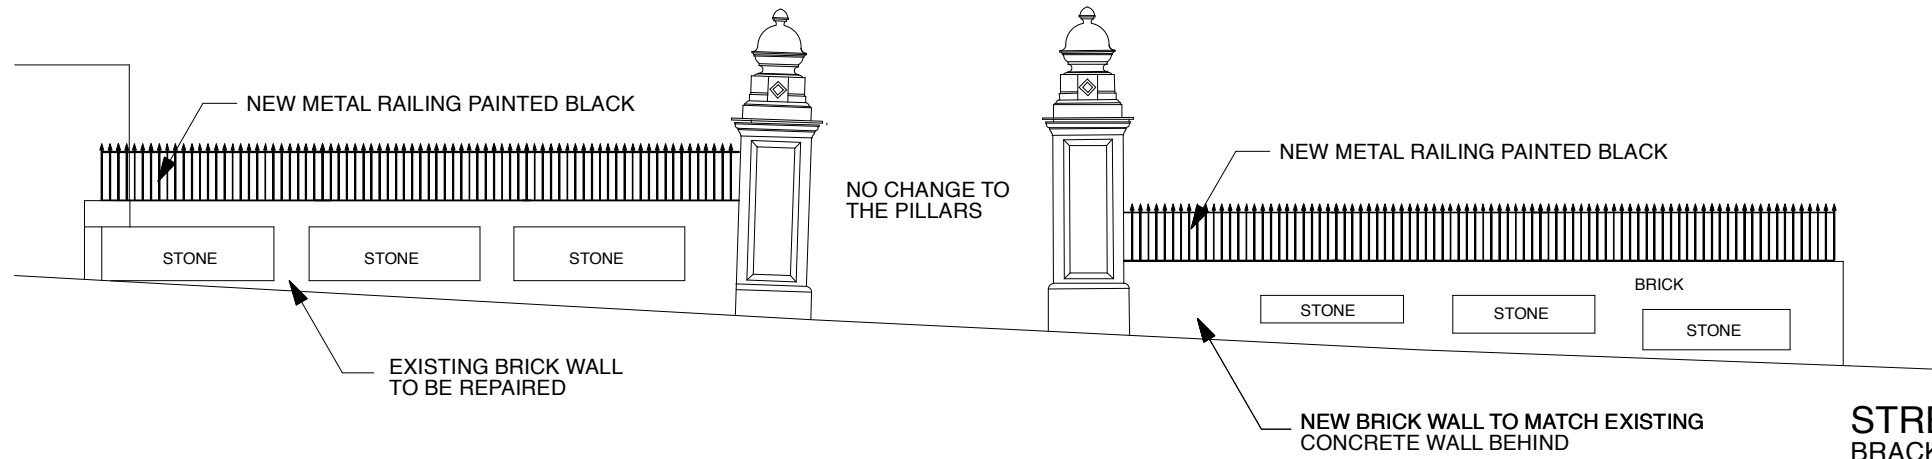

STREET ELEVATION 2 - 2
BRACKNELL GARDENS

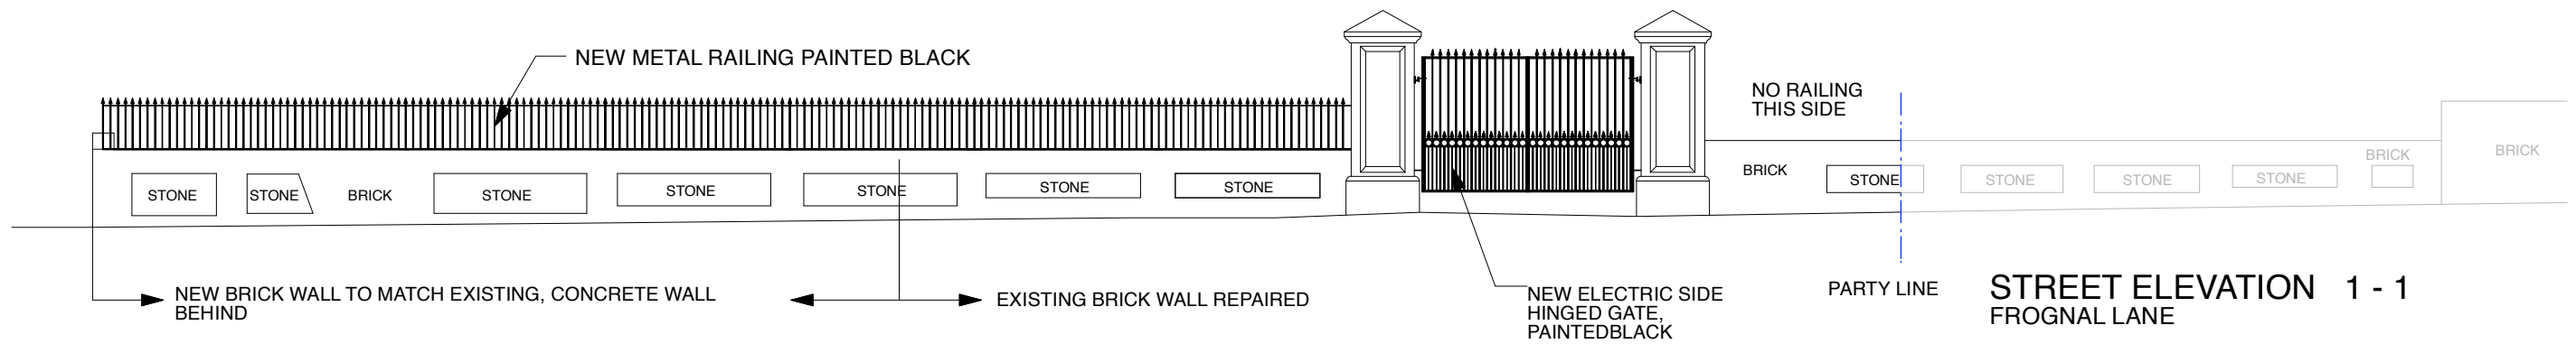

PROPOSED ELEVATIONS



PROJECT		BRACKNELL LODGE 5 FROGNAL LANE, NW3		JOB NO	164	STUDIO VRANICKI 27 UPPER PARK ROAD LONDON NW3 2UW T 020 7586 6364 e info@studiovranicki.com
DRG TITLE		PROPOSED ELEVATIONS		DRG NO	10	
SCALE	DATE	DRAWN	CHECKED	REV		
1:100	06/2023					