



Note

\_Do not scale, use figured dimensions only

\_All dimensions to be verified on site prior to the commencement of any work or production of any shop drawing

\_This drawing to be read in conjunction with all related Architect's and Engineer's drawings and any other relevant information

Revision

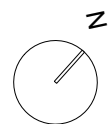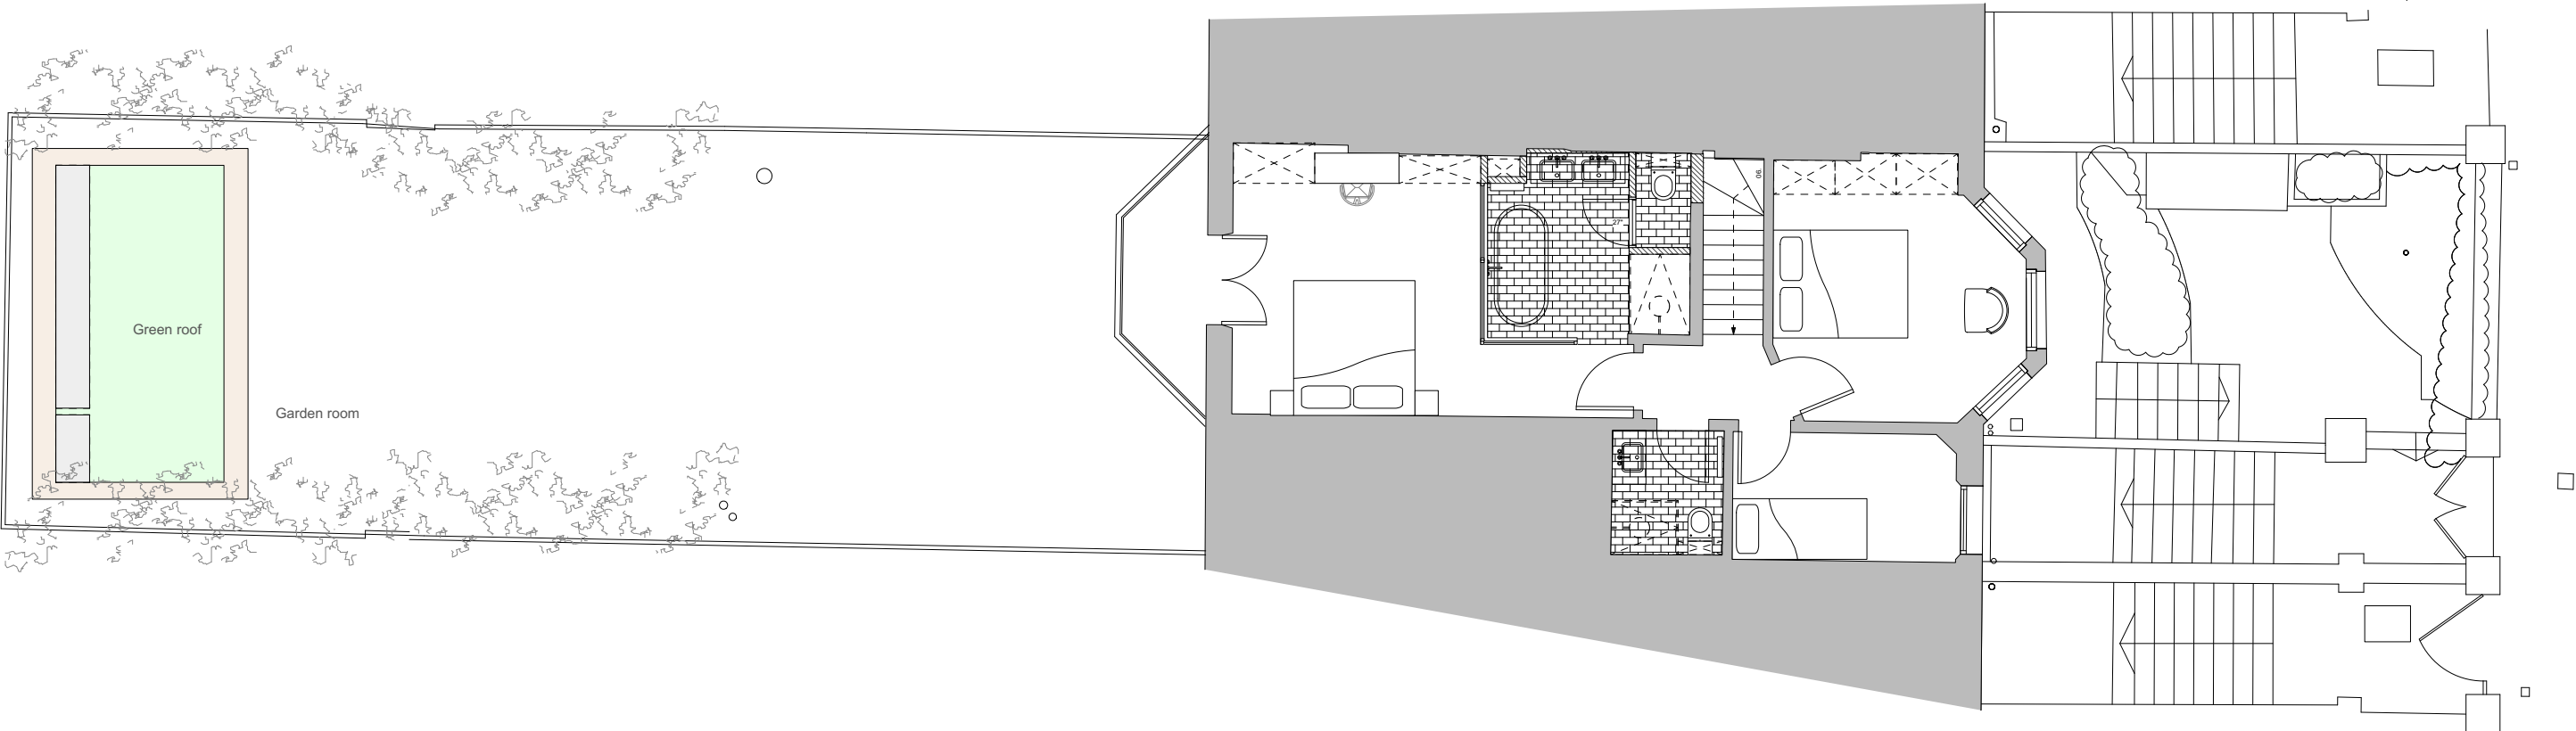

Architects

**RV Architecture Ltd**  
**www.rvarchitecture.com**  
**+447935981852**


Projet Coordinator


Project **Elsworthy Terrace,  
London, NW3 3DR**

Title **Site Plan**

**PROPOSED**

Drawn	RV		
Scale	1/100 @ A3		Date 08.12.2022
Drawing	Project Nr	Rev	Prelim
A-P-007	1914	PA3	

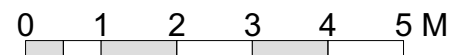

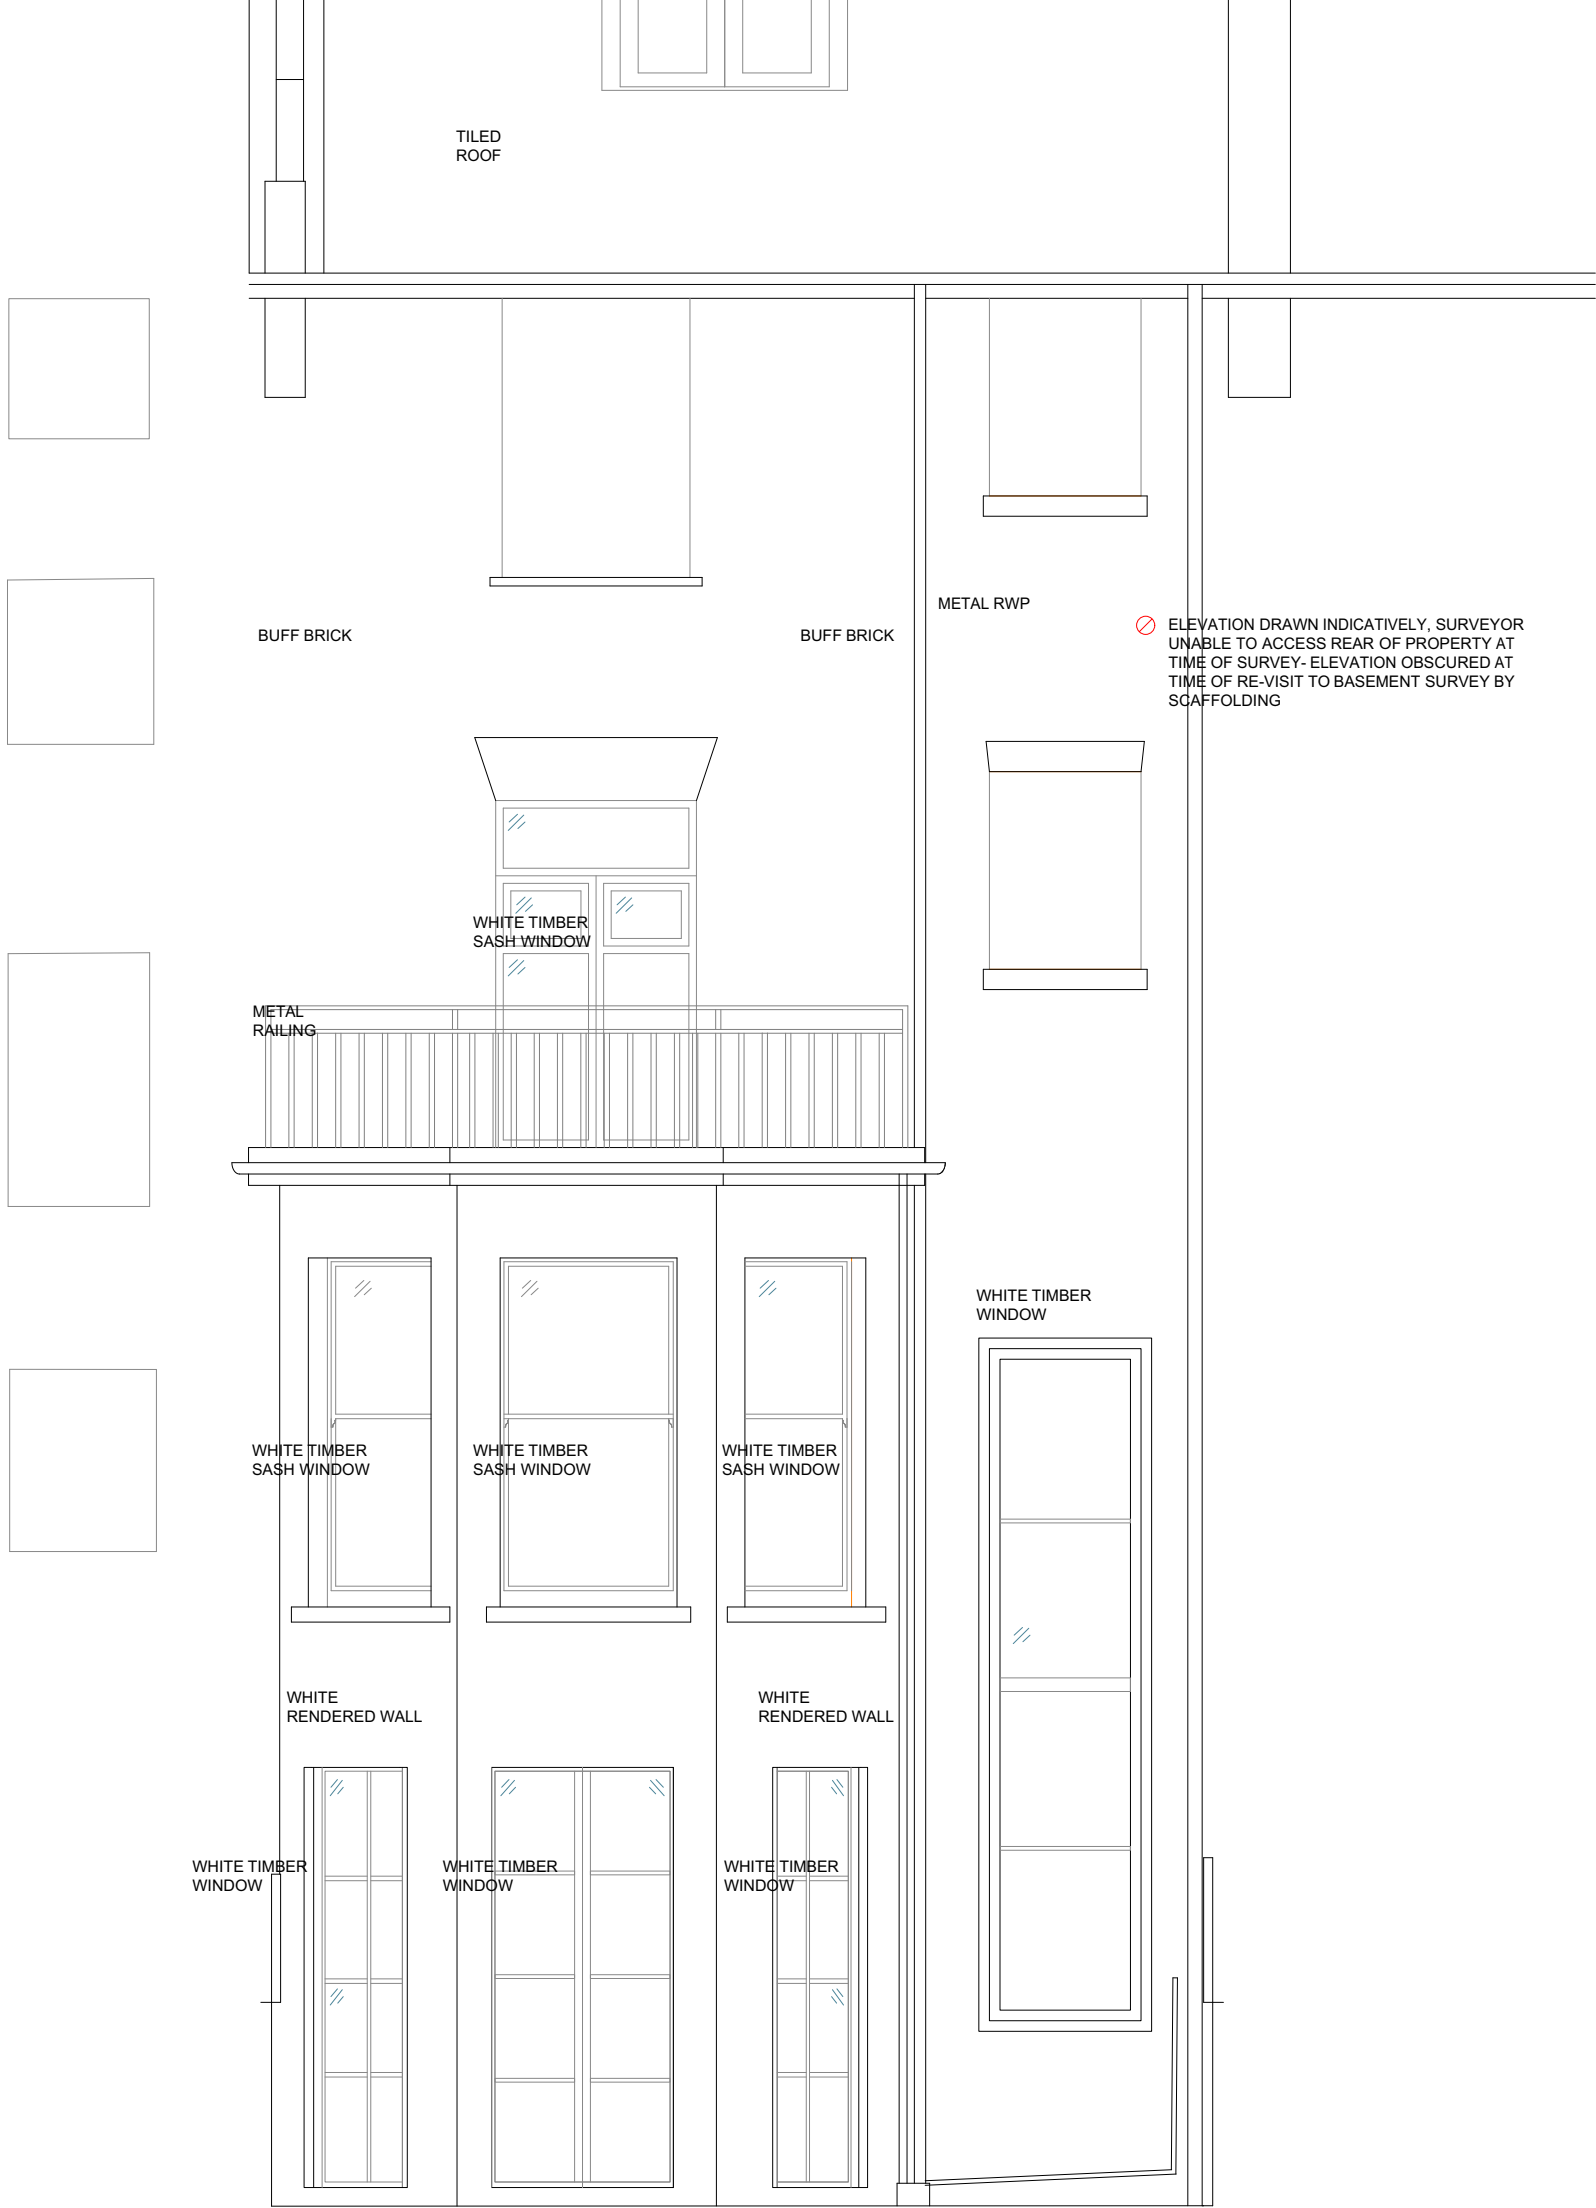

Note



\_Do not scale, use figured dimensions only

\_All dimensions to be verified on site prior to the commencement of any work or production of any shop drawing

\_This drawing to be read in conjunction with all related Architect's and Engineer's drawings and any other relevant information

Revision

Architects			
RV Architecture Ltd www.rvarchitecture.com +447935981852			
Projet Coordinator			
Project Elsworthy Terrace, London, NW3 3DR			
Title			
Rear Elevation			
PROPOSED			
Drawn	RV		
Scale	1/50 @ A3	Date	08.12.2022
Drawing	Project Nr	Rev	Prelim
A-P-008	1914	PA3	

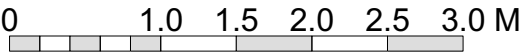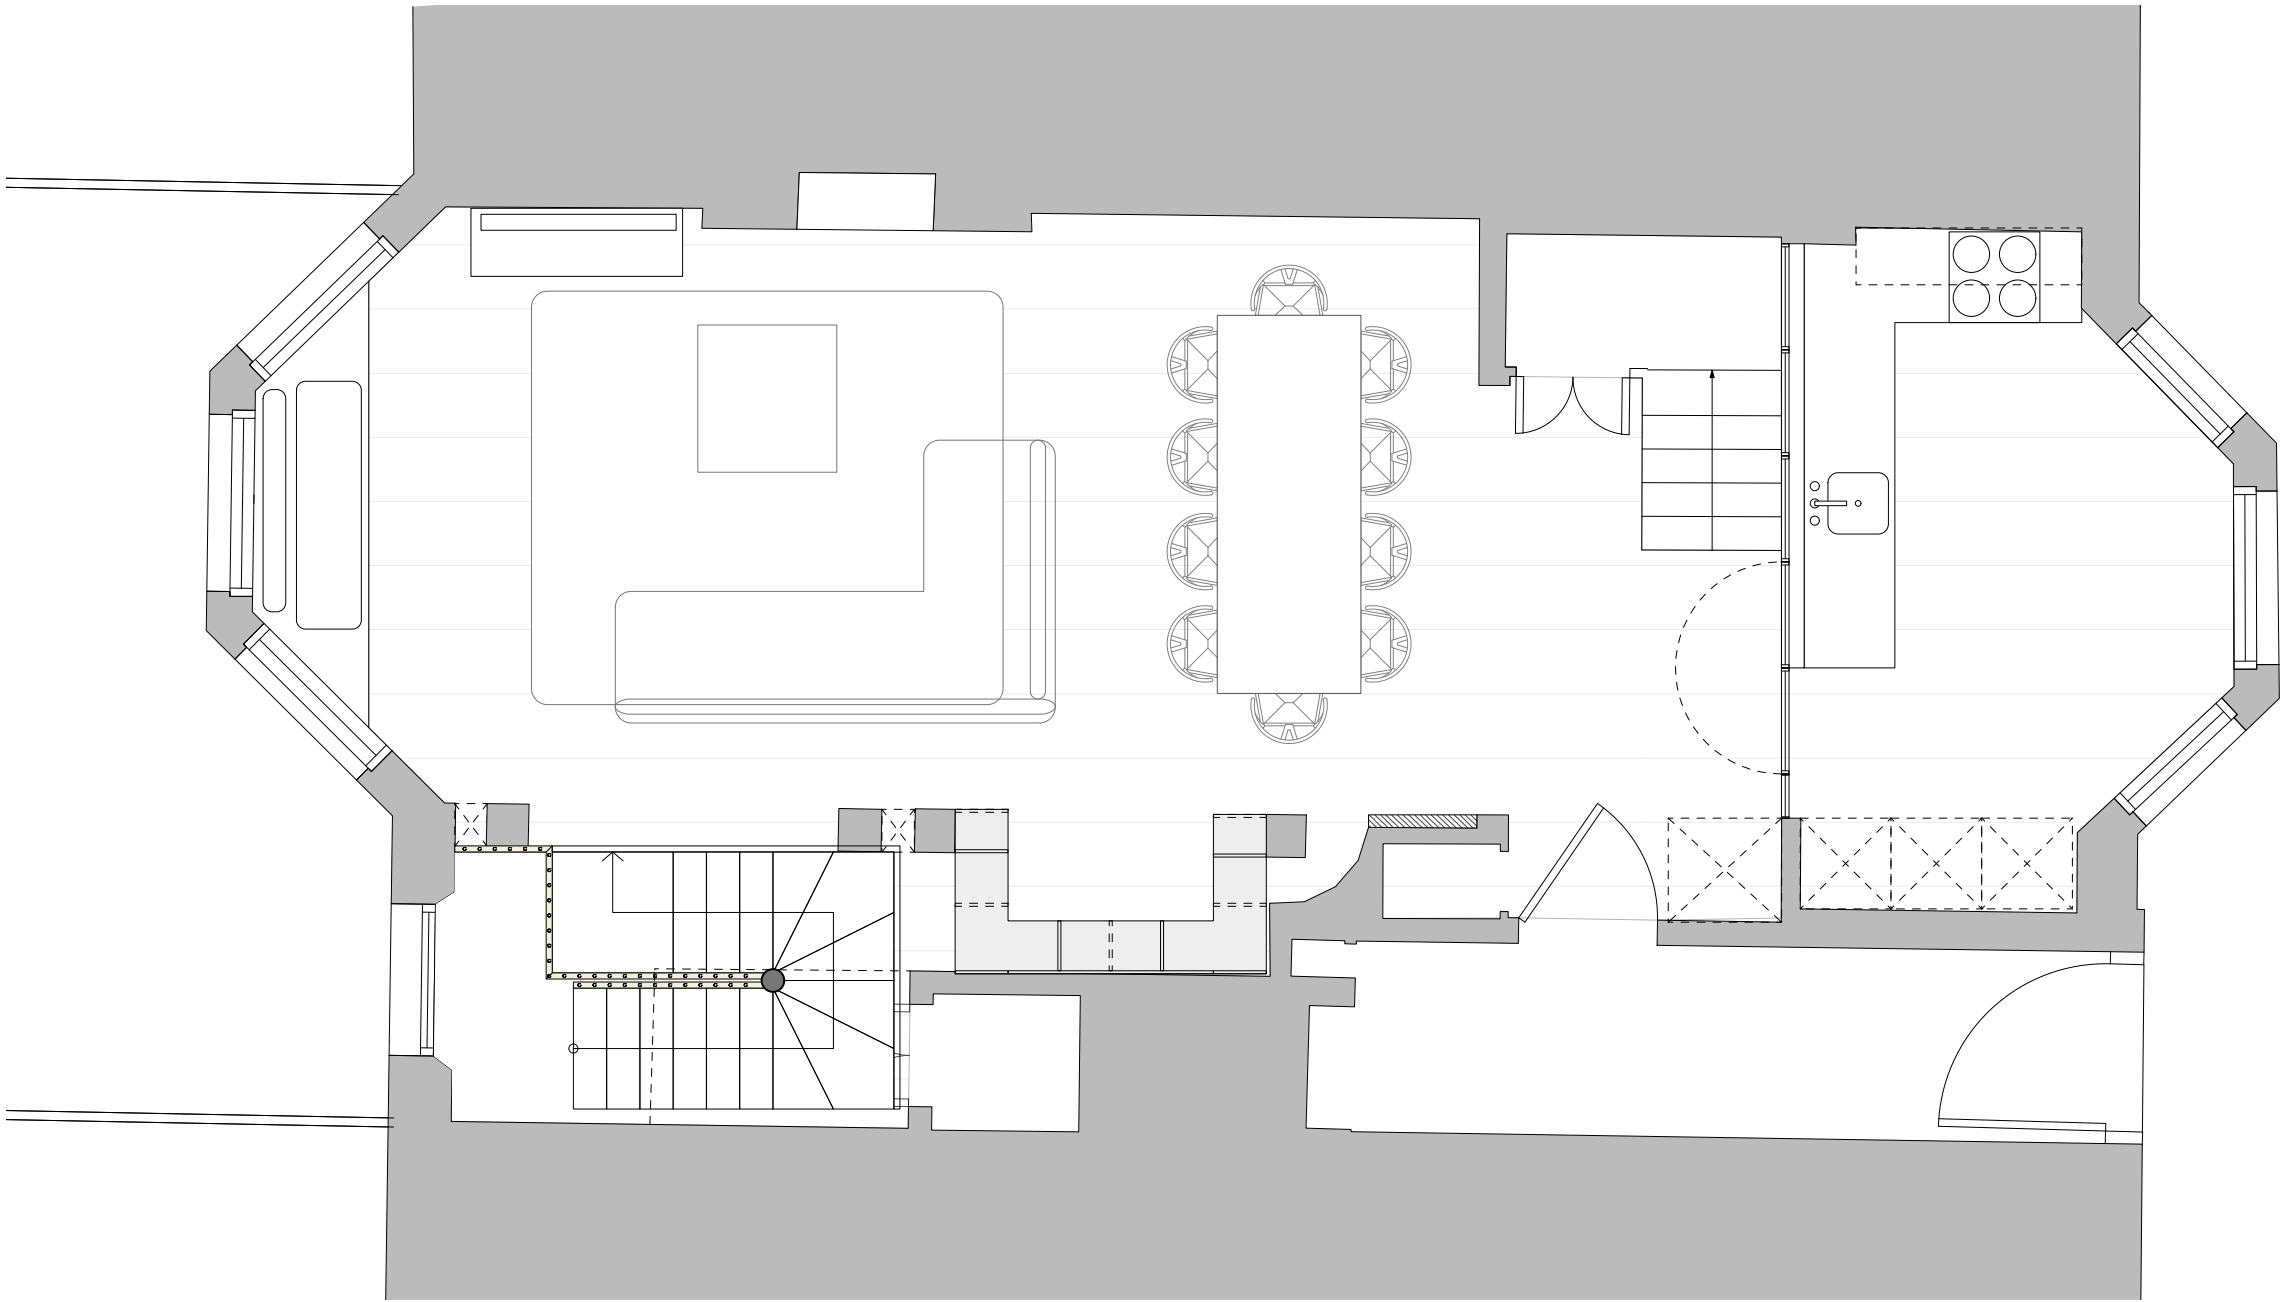

Note

\_Do not scale, use figured dimensions only


\_All dimensions to be verified on site prior to the commencement of any work or production of any shop drawing

\_This drawing to be read in conjunction with all related Architect's and Engineer's drawings and any other relevant information

Revision



Architects			
RV Architecture Ltd www.rvarchitecture.com +447935981852			
Projet Coordinator			
Project Elsworthy Terrace, London, NW3 3DR			
Title Ground Floor Plan			
PROPOSED			
Drawn	RV		
Scale	1/50 @ A3		Date 08.12.2022
Drawing	Project Nr	Rev	Prelim
A-P-010	1914	PA3	

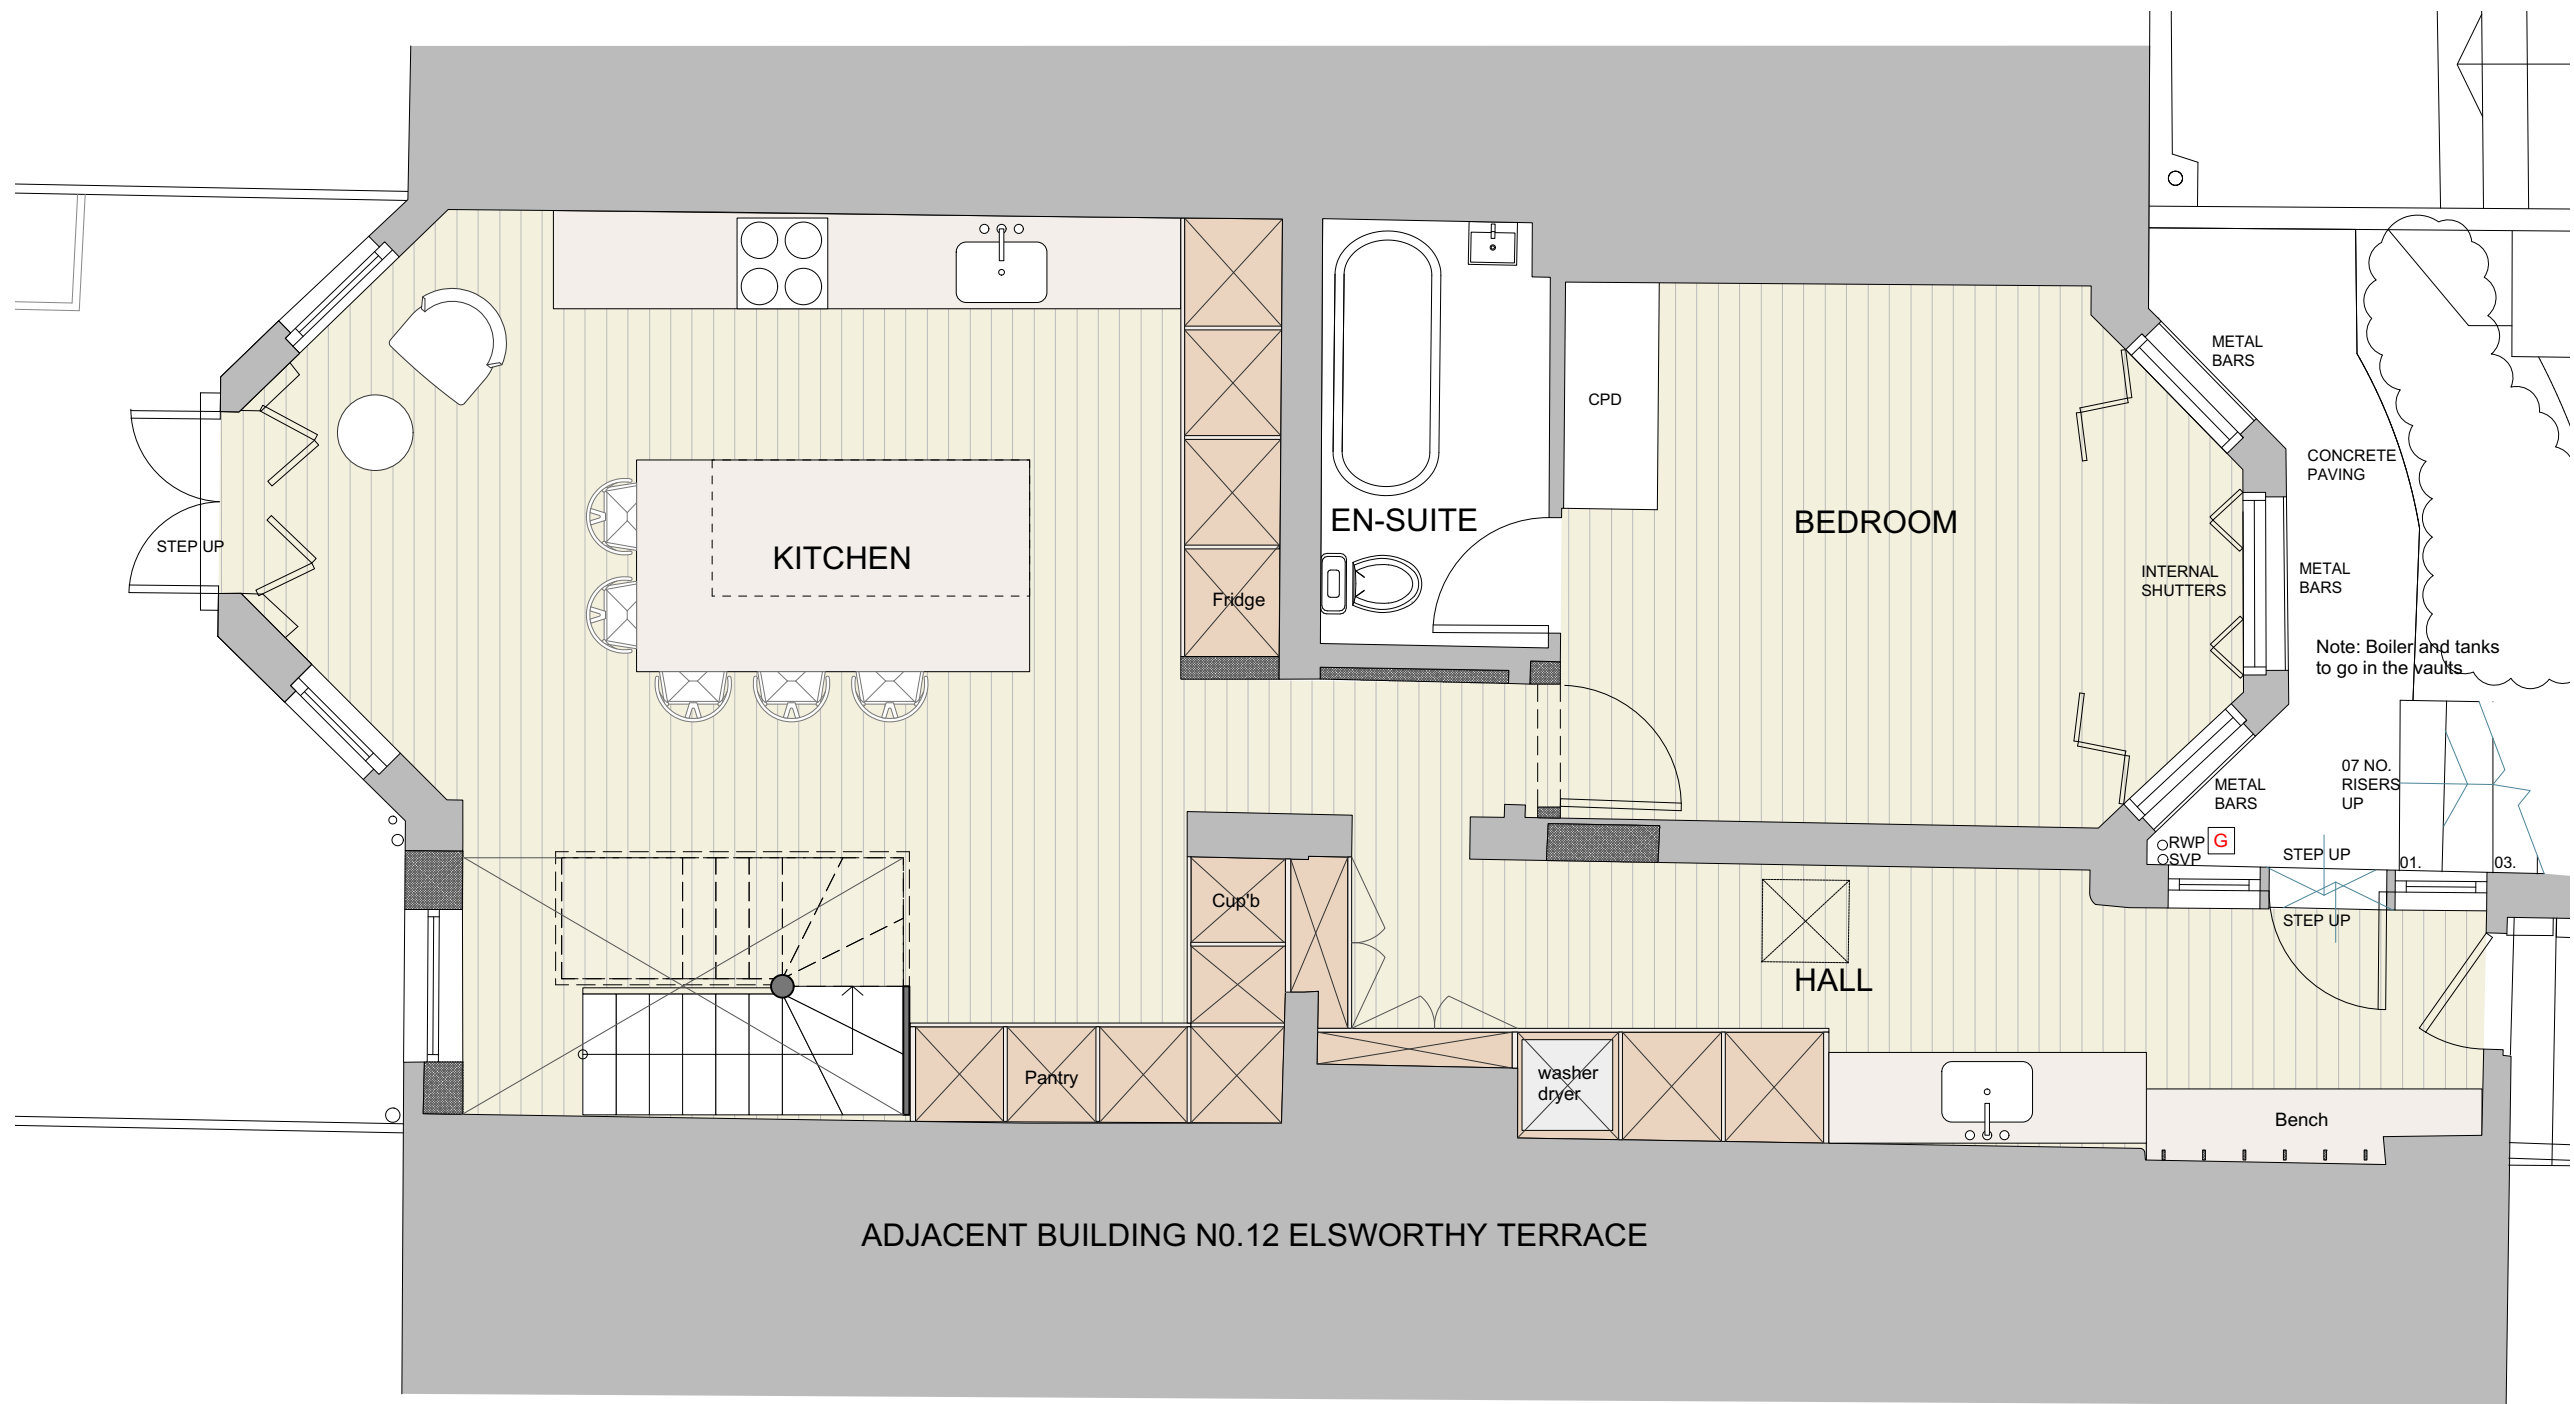


Note

\_Do not scale, use figured dimensions only

\_All dimensions to be verified on site prior to the commencement of any work or production of any shop drawing

\_This drawing to be read in conjunction with all related Architect's and Engineer's drawings and any other relevant information

Revision

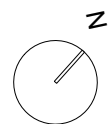

Architects

**RV Architecture Ltd**  
[www.rvarchitecture.com](http://www.rvarchitecture.com)  
+447935981852



Projet Coordinator

Project **Elsworthy Terrace,  
London, NW3 3DR**


Title **Lower Ground Floor Plan**

**PROPOSED**


Drawn	RV		
Scale	1/50 @ A3		Date 08.12.2022
Drawing	Project Nr	Rev	Prelim
A-P-011	1914	PA3	

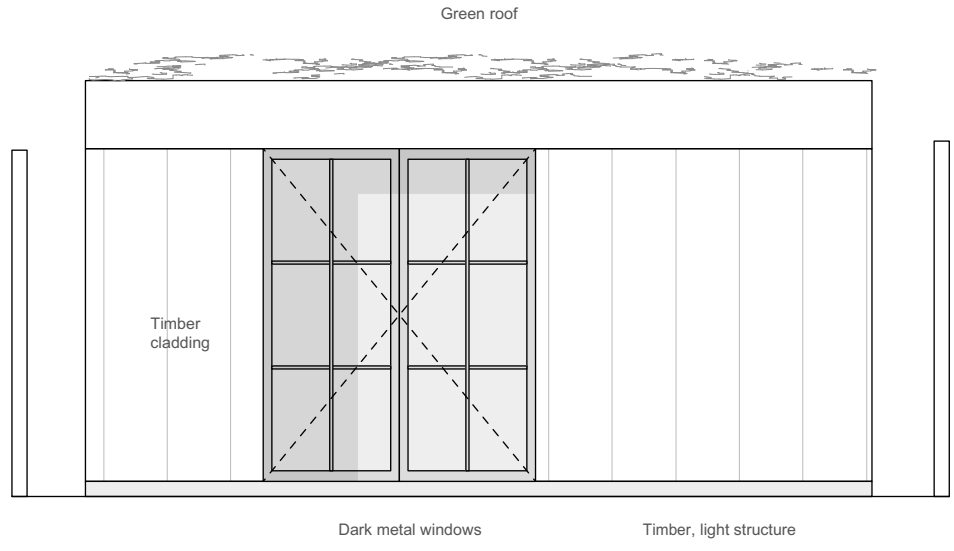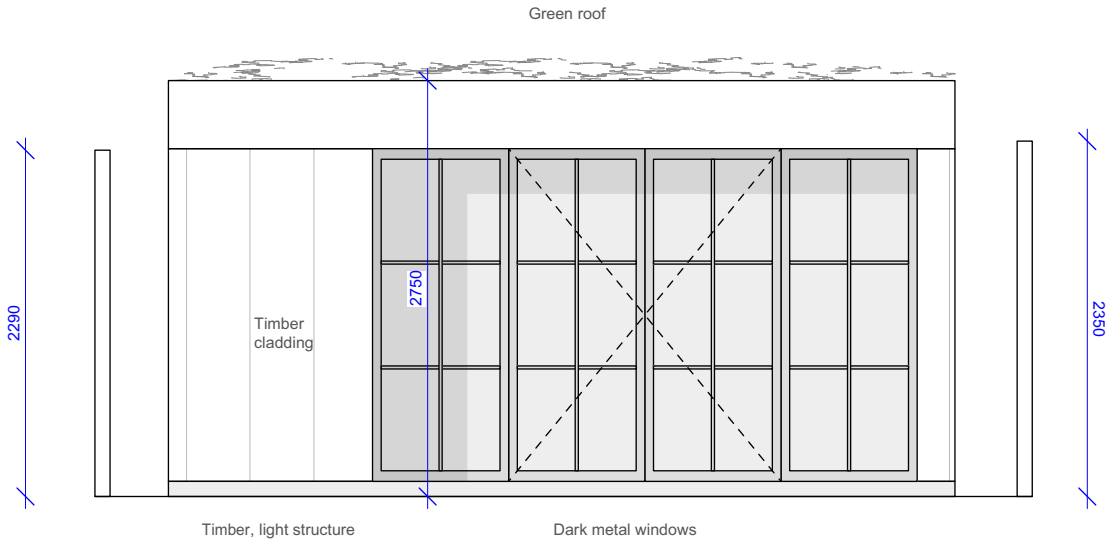

ELEVATION

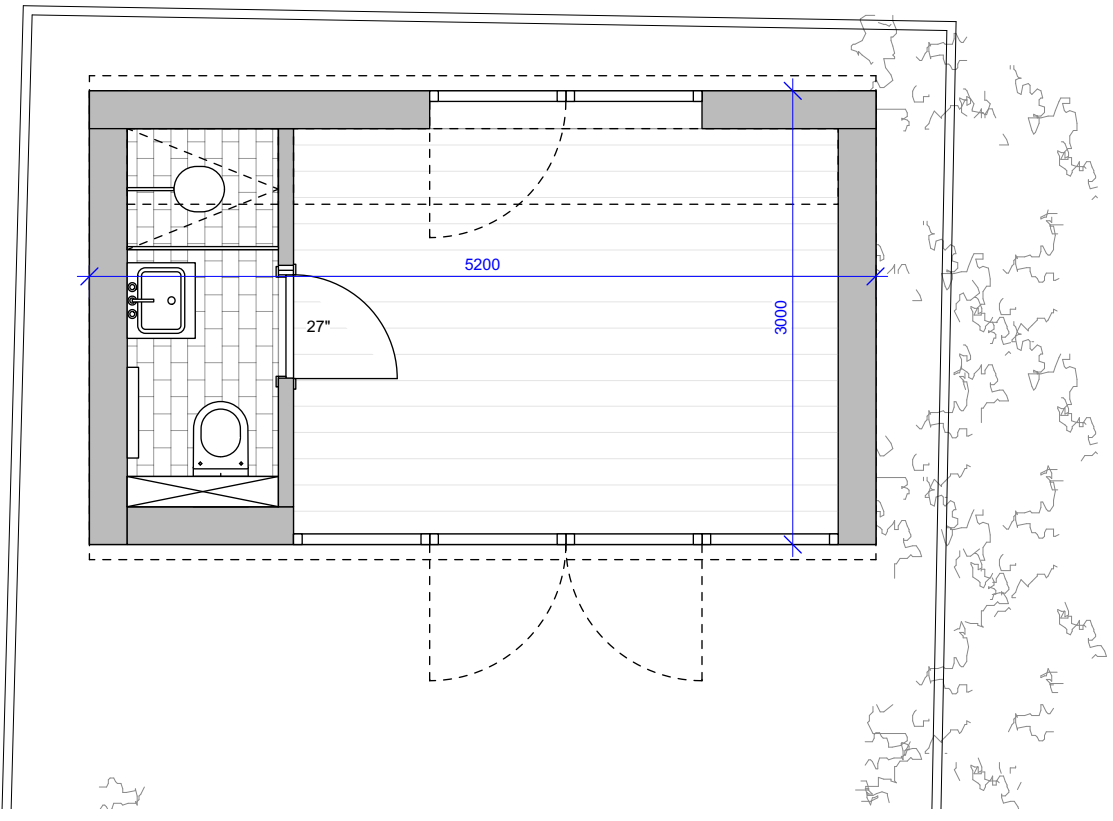

PLAN

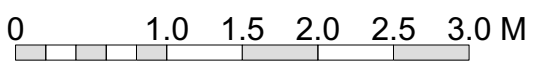


Note

\_Do not scale, use figured dimensions only

\_All dimensions to be verified on site prior to the commencement of any work or production of any shop drawing

\_This drawing to be read in conjunction with all related Architect's and Engineer's drawings and any other relevant information

Revision

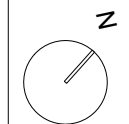

Architects			
RV Architecture Ltd www.rvarchitecture.com +447935981852			
Projet Coordinator			
Project Elsworthy Terrace, London, NW3 3DR			
Title Garden Room Plan . Elevation			
PROPOSED			
Drawn	RV		
Scale	1/50 @ A3		Date 08.12.2022
Drawing	Project Nr	Rev	Prelim
A-P-012	1914	PA3	