

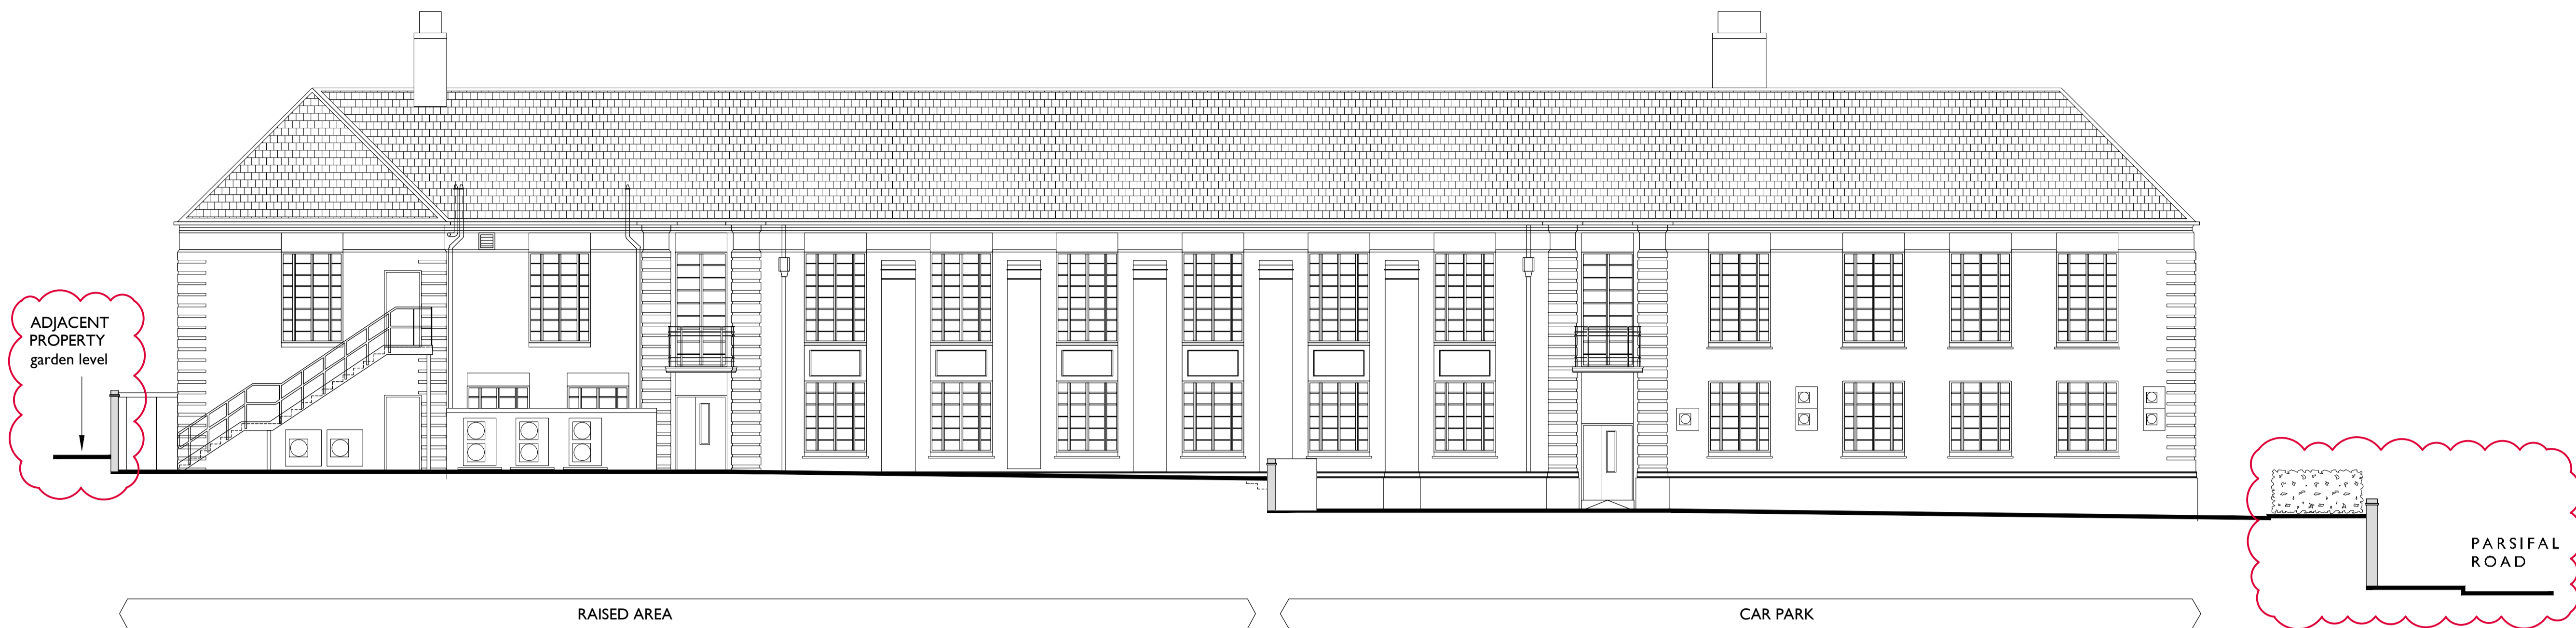
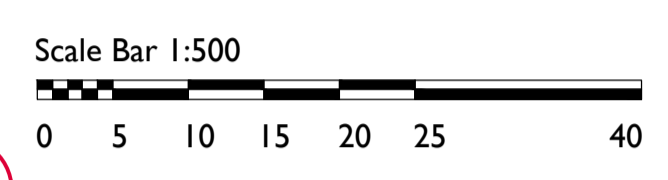



**THESE NOTES ARE IMPORTANT**  
 If you are in any doubt about something - ASK  
 This drawing must be read in conjunction with all necessary architectural, structural, services drawings and scope of works  
 This drawing is copyright protected and unless specifically agreed with Markwick Architects can only be used for the project noted in the title box below.

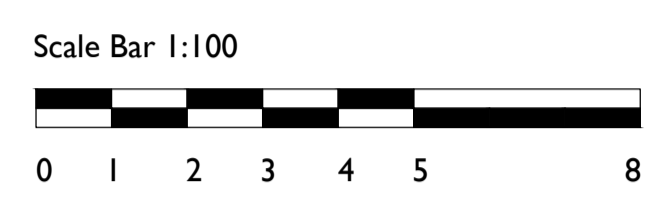


**PROPOSED ELEVATION A ( FROM CAR PARK )**  
 Scale 1:100

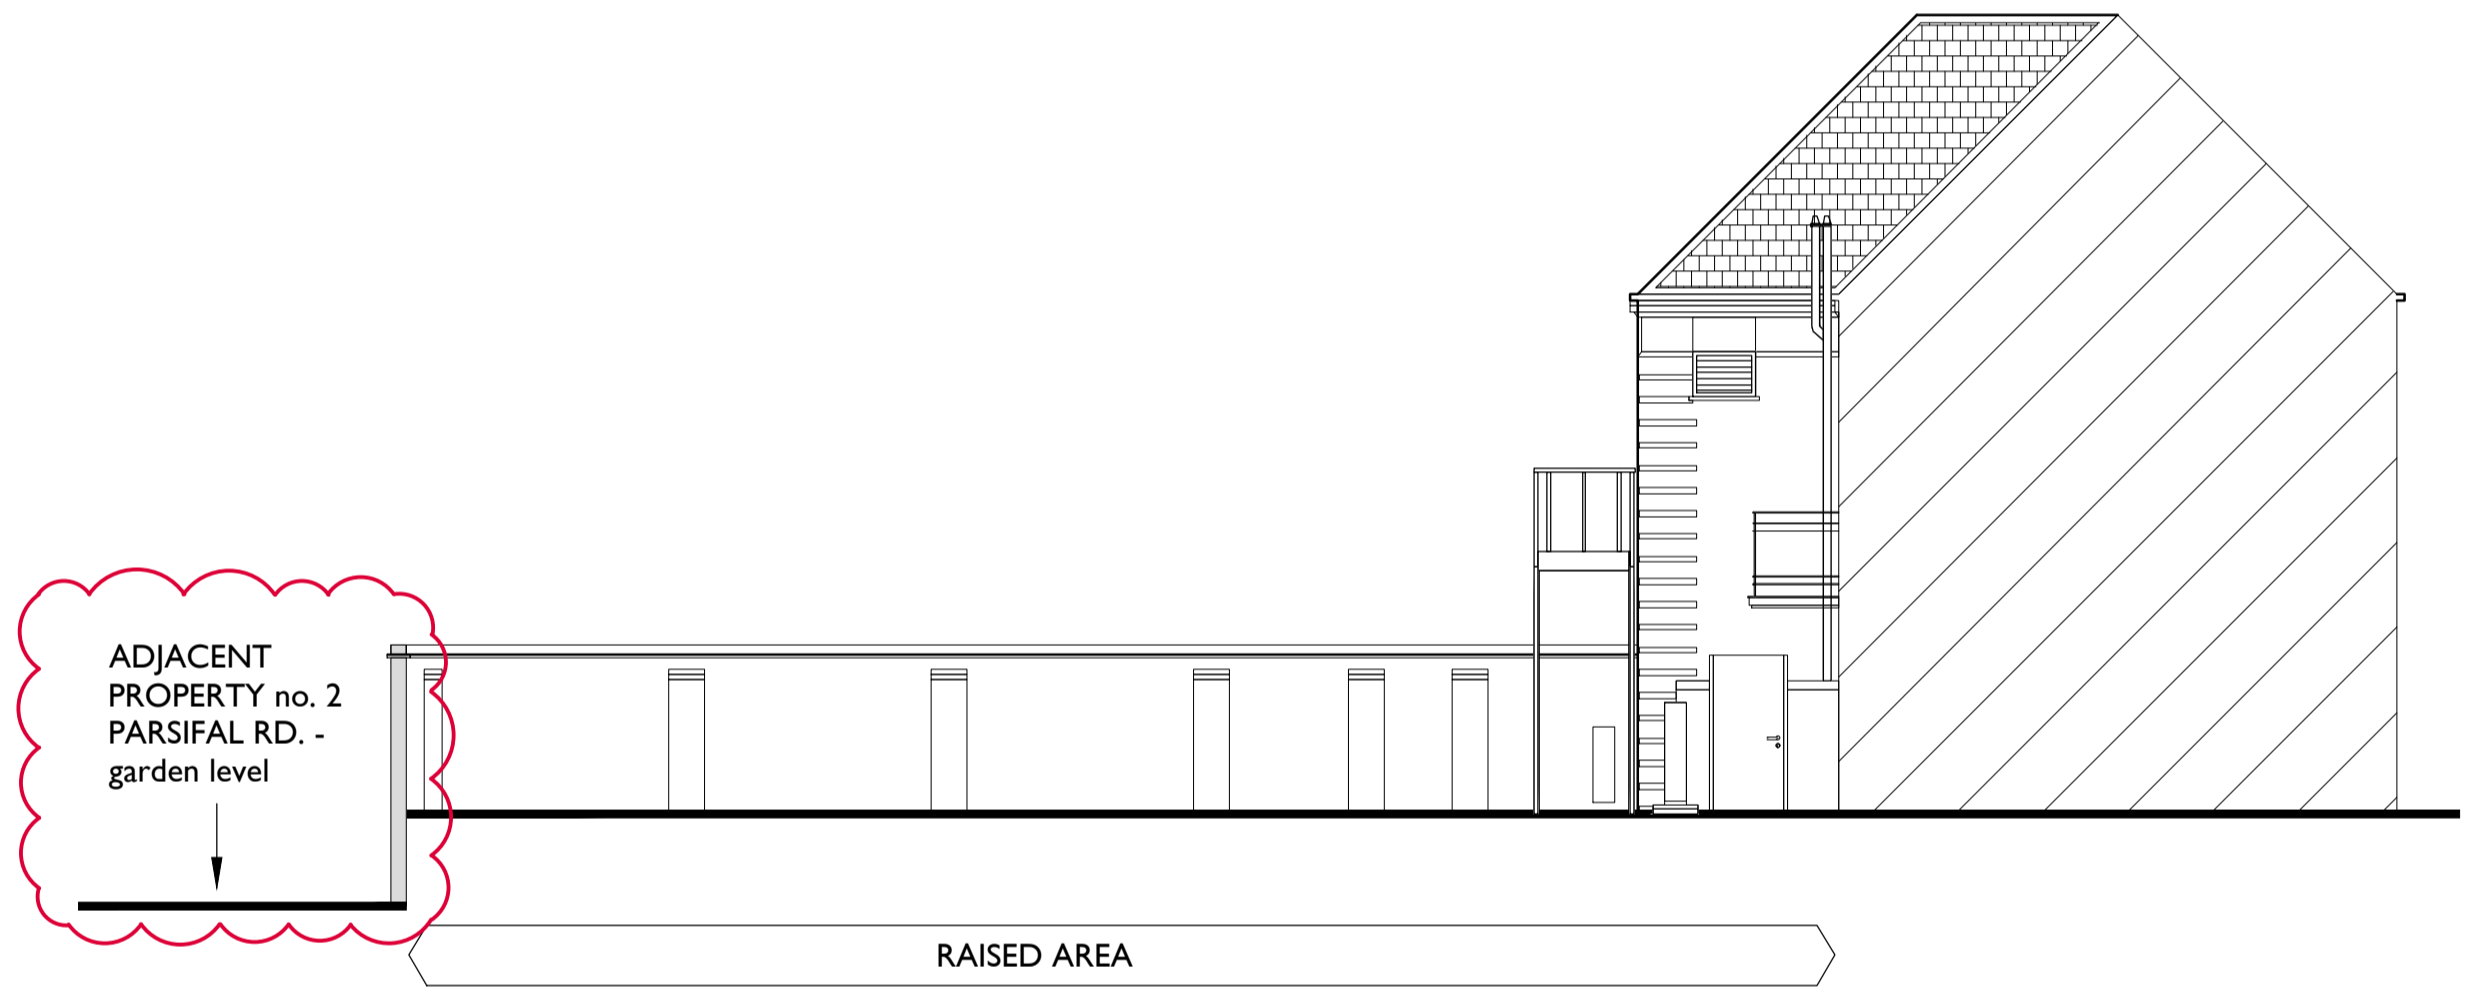

**PROPOSED SECTION B ( THROUGH RAISED AREA )**  
 Scale 1:100

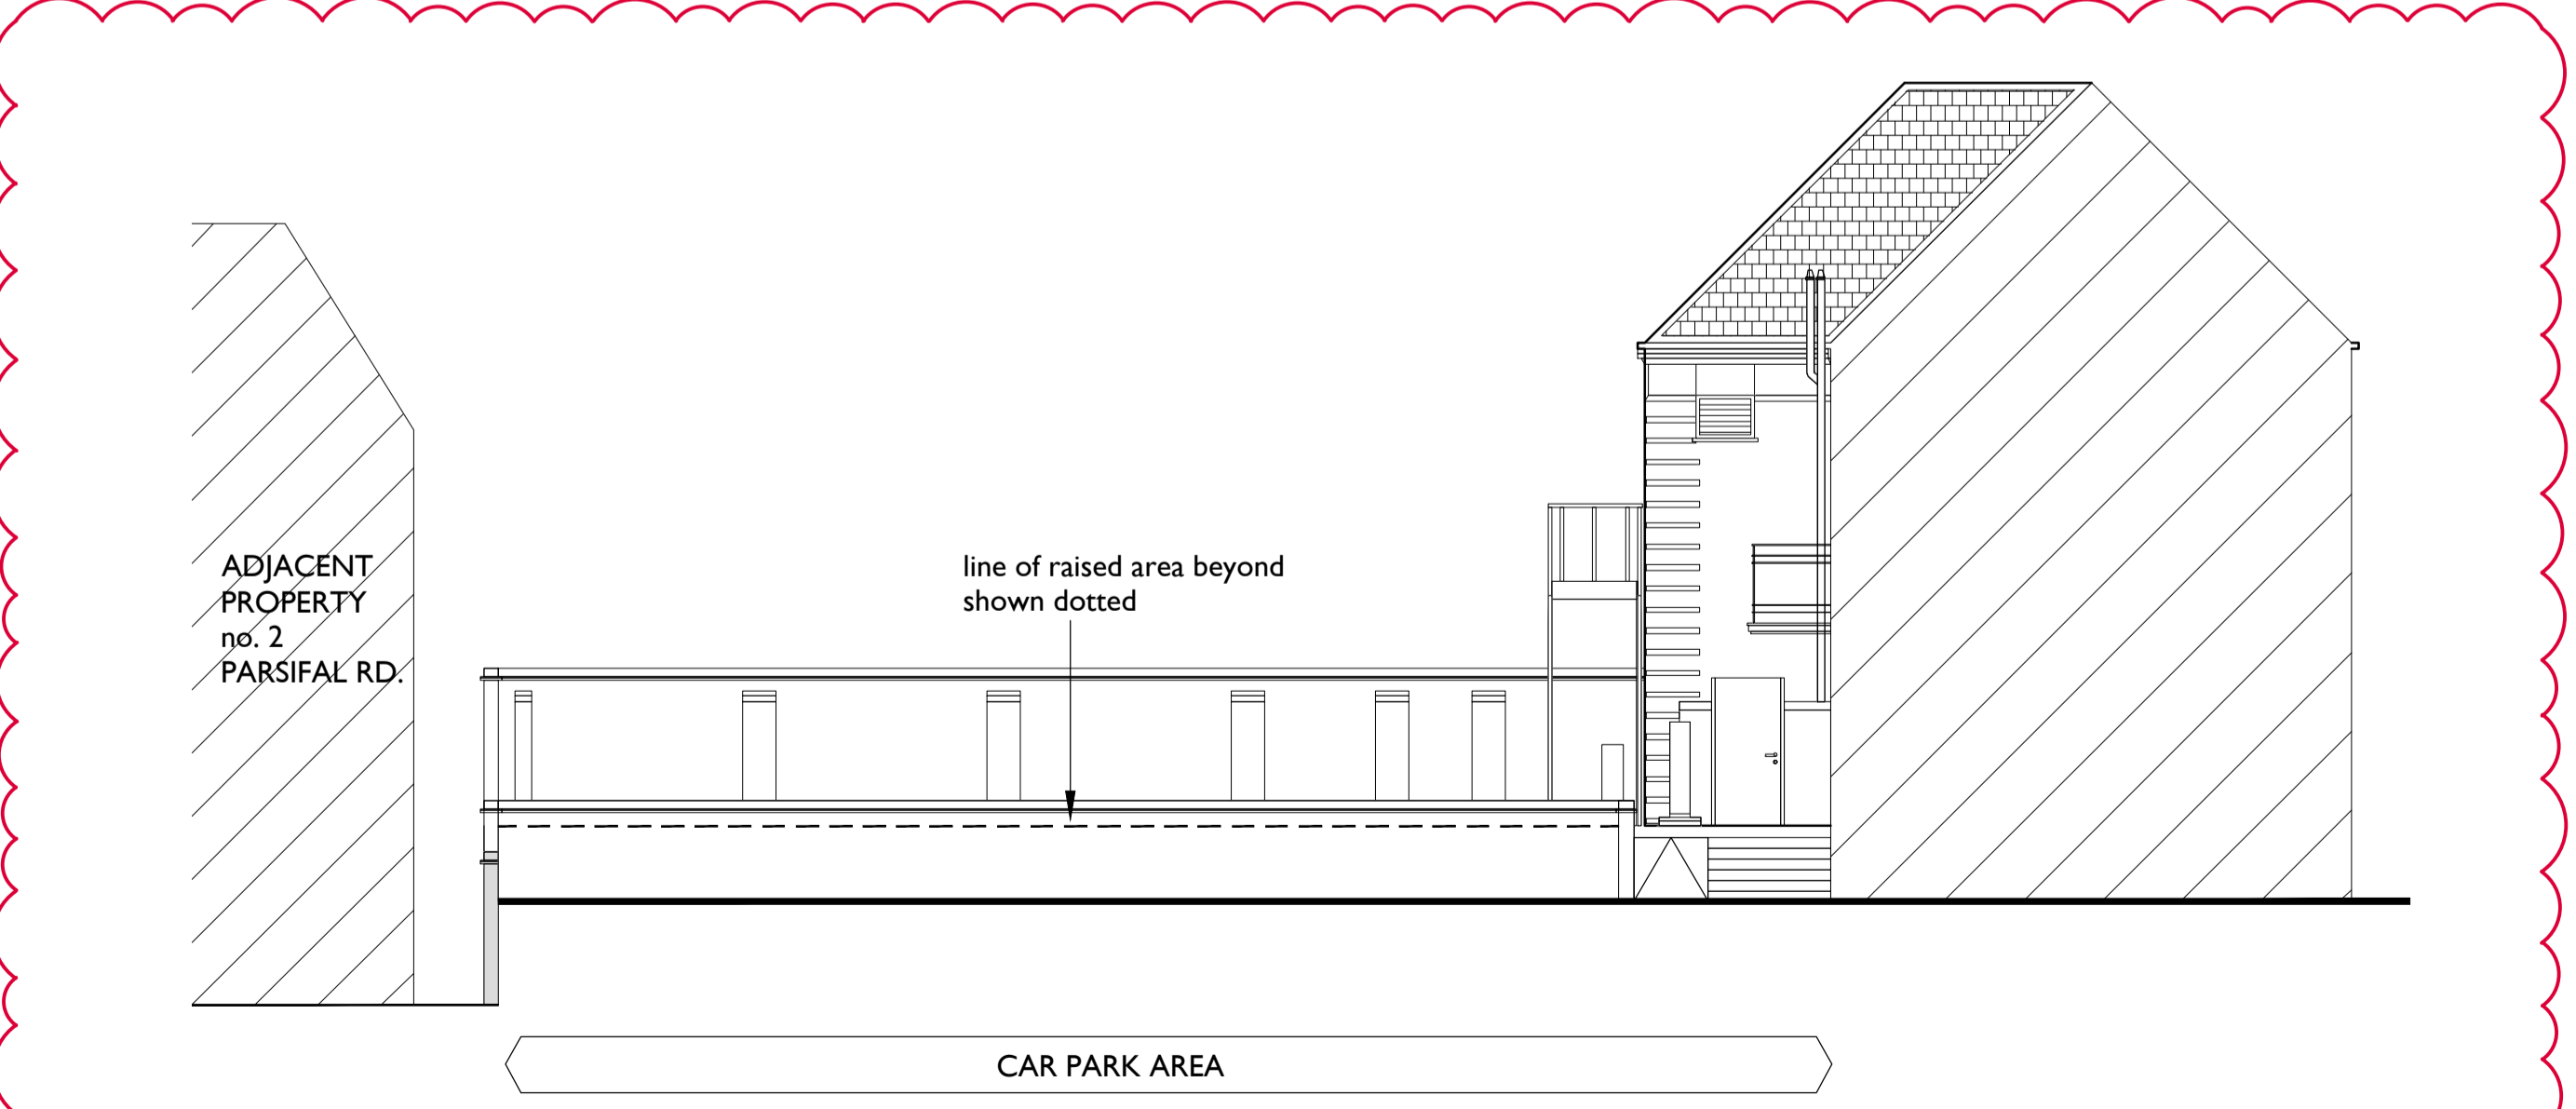

**PROPOSED SECTION C ( THROUGH CAR PARK AREA )**  
 Scale 1:100

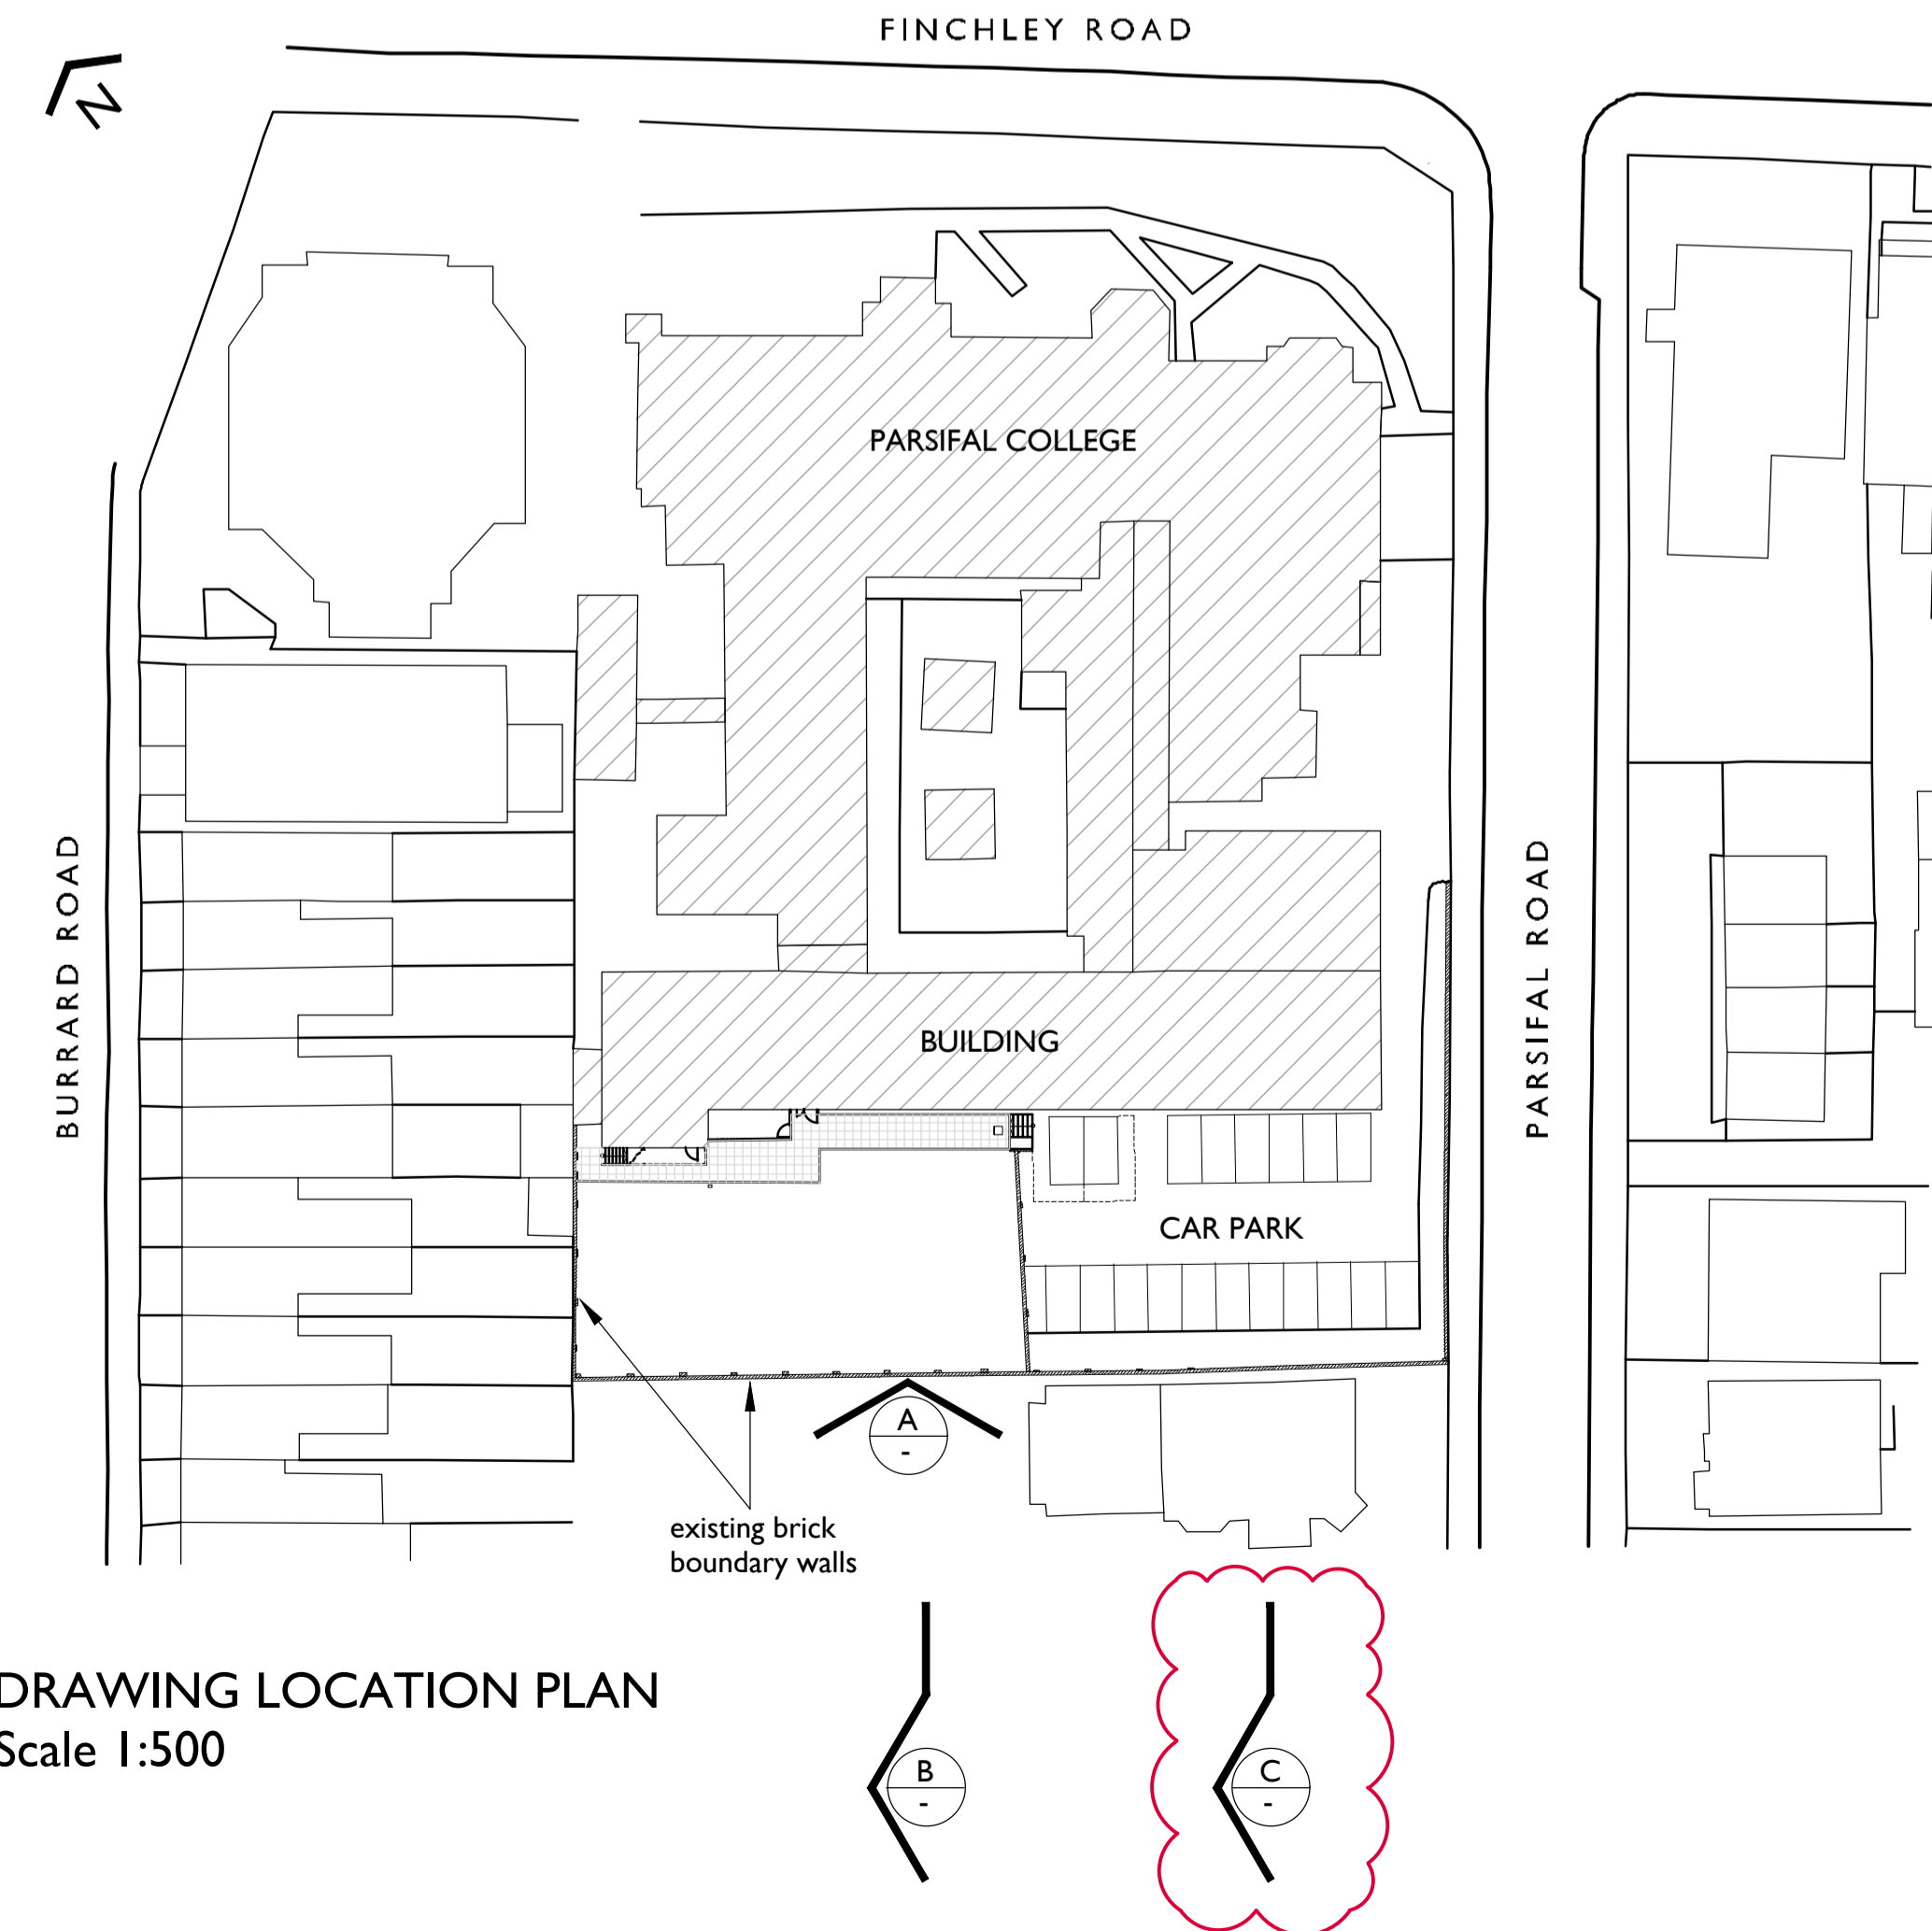

**DRAWING LOCATION PLAN**  
 Scale 1:500

A	ISSUED FOR PLANNING section C added, adjacent property outlines added to sections and elevation	31.06.23	TC	TM
*	ISSUED FOR PLANNING	07.06.23	TC	TM
REV.	DESCRIPTION	DATE	DRN	CHKD.

**MARKWICK ARCHITECTS**  
 THE OLD DAIRY  
 51a ST. PETERS STREET  
 SOUTH CROYDON SURREY CR2 7DG  
 TELEPHONE 020 8686 2955  
 E-MAIL ma@markwickarchitects.co.uk

CLIENT  
**ESCP Europe Business School**

PROJECT  
**527, Finchley Road, London NW3 7BG**

DRAWING TITLE  
**Existing Section & Elevation**

DATE	SCALE
June 2023	as shown @ A1
DRAWING NUMBER	DRAWING REVISION
2213 / P / 602	A
DRAWN BY	CHECKED BY
TC	TM