

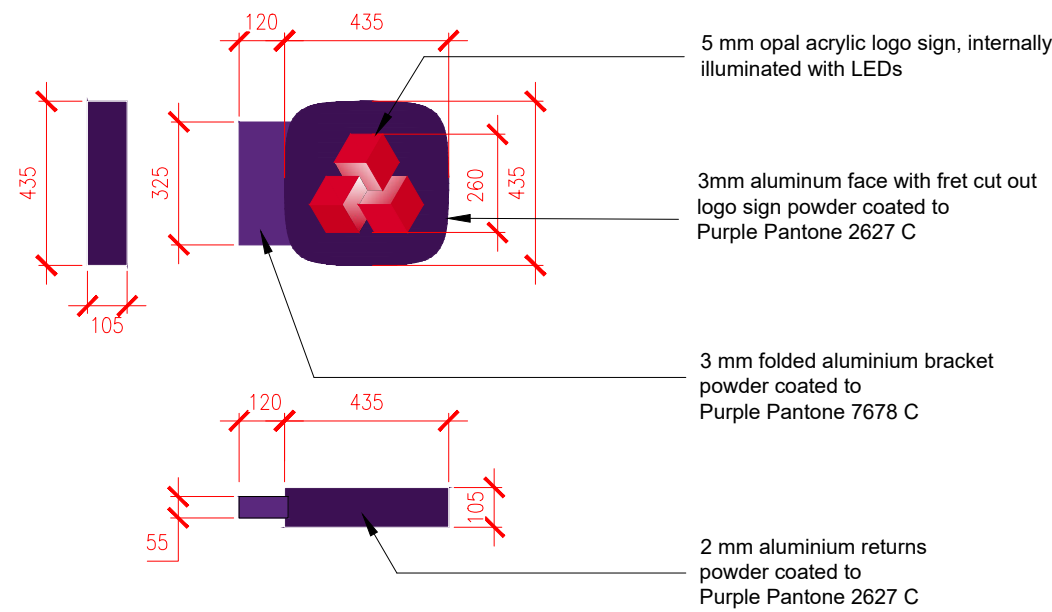


**INTERNALLY ILLUMINATED FASCIA SIGN, SCALE 1:20 @ A3 (GOLD TIER)**

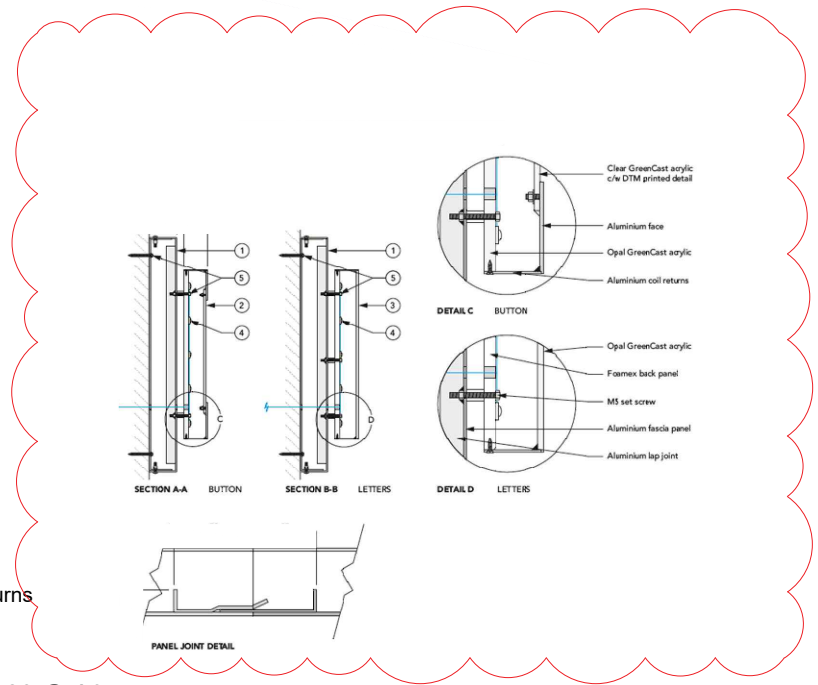

**INTERNALLY ILLUMINATED PROJECTING SIGN, SCALE 1:20 @ A3**

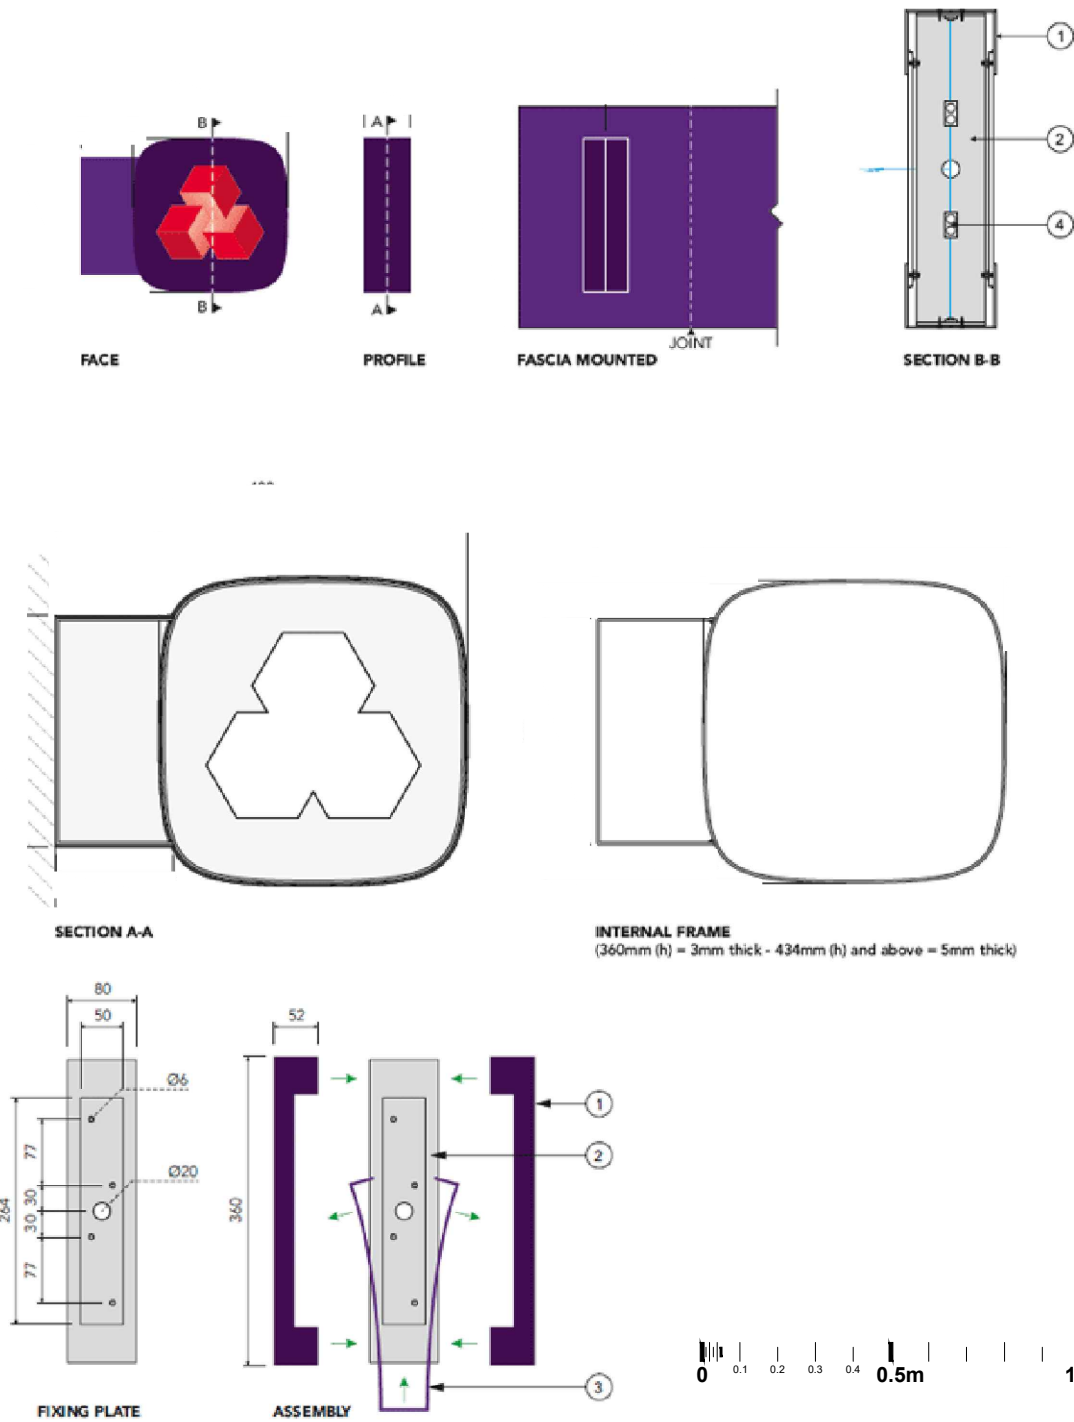

**Colour Palette**

**Primary:**

<b>Regal Purple</b> Pantone: 2627 C CMYK: 75/100/0/50 HEX: #3C1053	<b>Champion Purple</b> Pantone: 7678 C CMYK: 80/98/8/0 HEX: #5A287D
---	--

<b>Bright Red</b> Pantone: 199 C CMYK: 0/100/80/0 HEX: #E90000	<b>Dark Red</b> Pantone: 200 C CMYK: 10/100/80/10 HEX: #C20000
---	---

<b>White</b> Pantone: White C CMYK: 0/0/0/0 RGB: 255/255/255	<b>White</b> RAL: 9016 Traffic White (satin) Vinyl: 3M 100-20 White (opaque) #: FFFFFFFF
---	---



address  
NW TOTTENHAM COURT ROAD  
45 TOTTENHAM COURT ROAD  
LONDON  
W1T 2EA

ref no. - sortcode -

description  
**DETAIL SHEET 1  
AS PROPOSED  
REFRESH - LARGE**

status

IPMS1	sqm
IPMS2	sqm
IPMS3	sqm

scale 1:20	paper size A3	brand
dnr date 08/02/23	chk date --/--	

nw drawing number E7427-GA-D1	rev. A
----------------------------------	-----------